10 Proposed Site Plan
1: 200

Project

PROJECT STAGE

Proposed Alterations @ 3 Manor Way, Failand, BS8 3UY Drawing Title

The scaling of this drawing cannot be assured

A Amendments to garage plans

Date Drn Ckd 18/10/2 AP

Existing & Proposed Site Plan

 Date
 Scale
 Drawn by
 Check by


 12/08/21
 1 : 200 @ A1
 AP

 Project No
 Drawing No
 Revision

 019
 PR-03
 A

AP Architecture

Bristol, UK alex.paul@hotmail.co.uk 07427636286

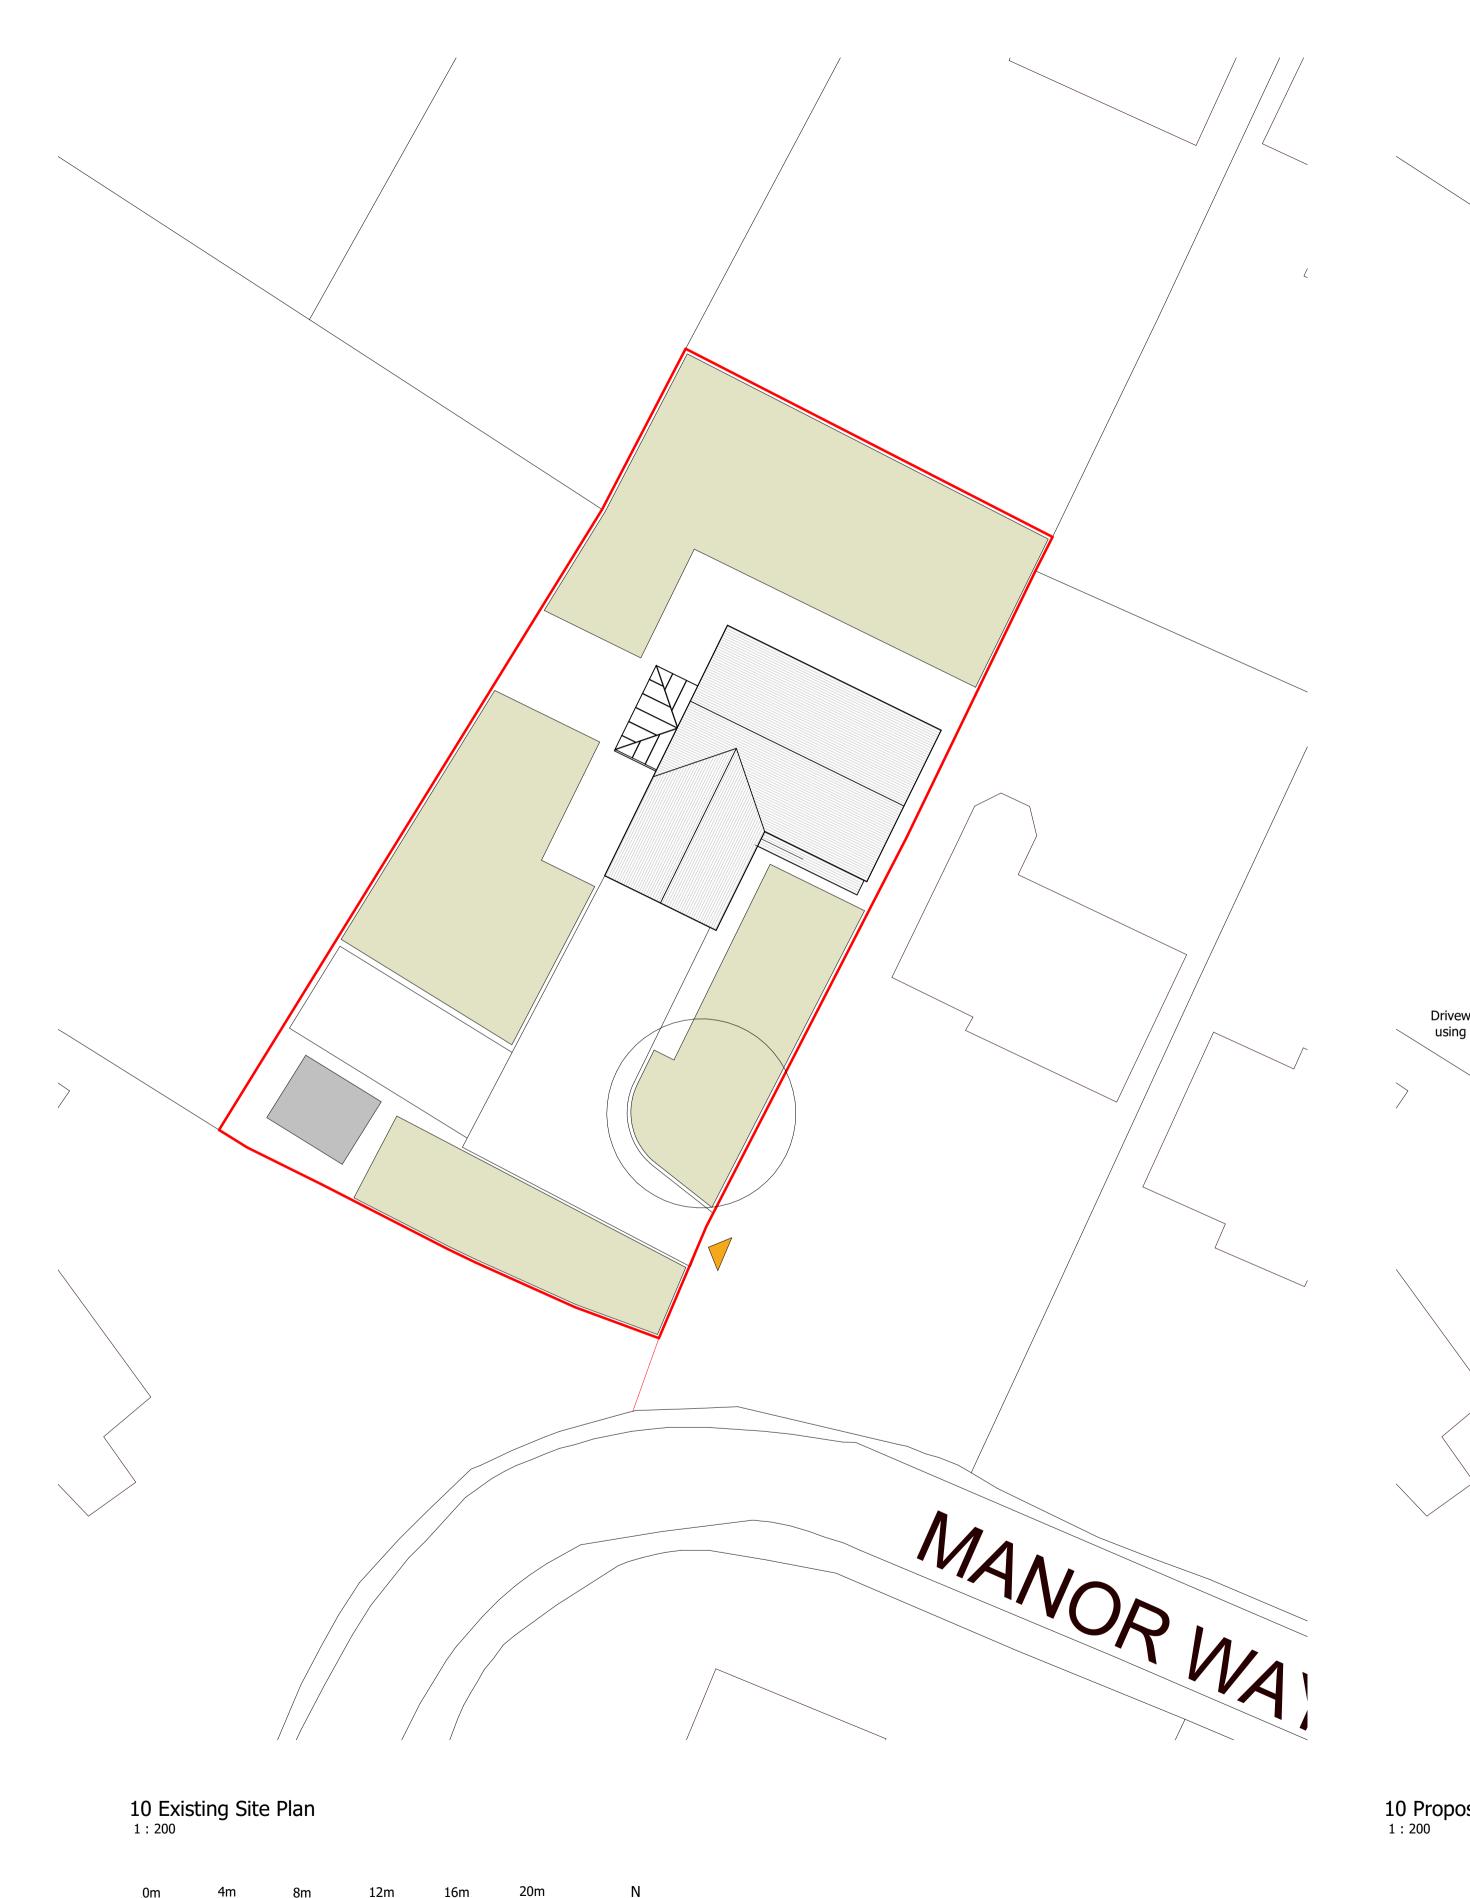

VISUAL SCALE 1:200 @ A1