
 


EXISTING GROUND FLOOR PLAN
SCALE 1:100

THIS DRAWING AND ALL THE INFORMATION SHOWN IS THE PROPERTY OF PLANMASTERS AND SHALL NOT BE COPIED WHOLE, OR IN PART, OR USED FOR ANY OTHER PURPOSE WITHOUT WRITTEN PERMISSION OF THE COMPANY.
ALL DIMENSIONS TO BE CHECKED ON SITE. DO NOT SCALE FROM THIS DRAWING. ALL DRAWINGS TO BE READ IN CONJUNCTION WITH SPECIFICATION.

 


CLIENT: 67 VERA AVENUE, LONDON N21 1RJ, UK
PROJECT: HOME EXTENSION
TITLE: EXISTING GROUND FLOOR PLAN

DRAWN: SANDEEP MANN
DATE: 26/10/2023 SCALE: 1:100 @ A3

DRAWING NUMBER: **01**



PLANMASTERS
ARCHITECTURE • DESIGN • DEVELOPMENT

PLANMASTERS.CO.UK
0203 751 7333
INFO@PLANMASTERS.CO.UK
@PLANMASTERS_LONDON

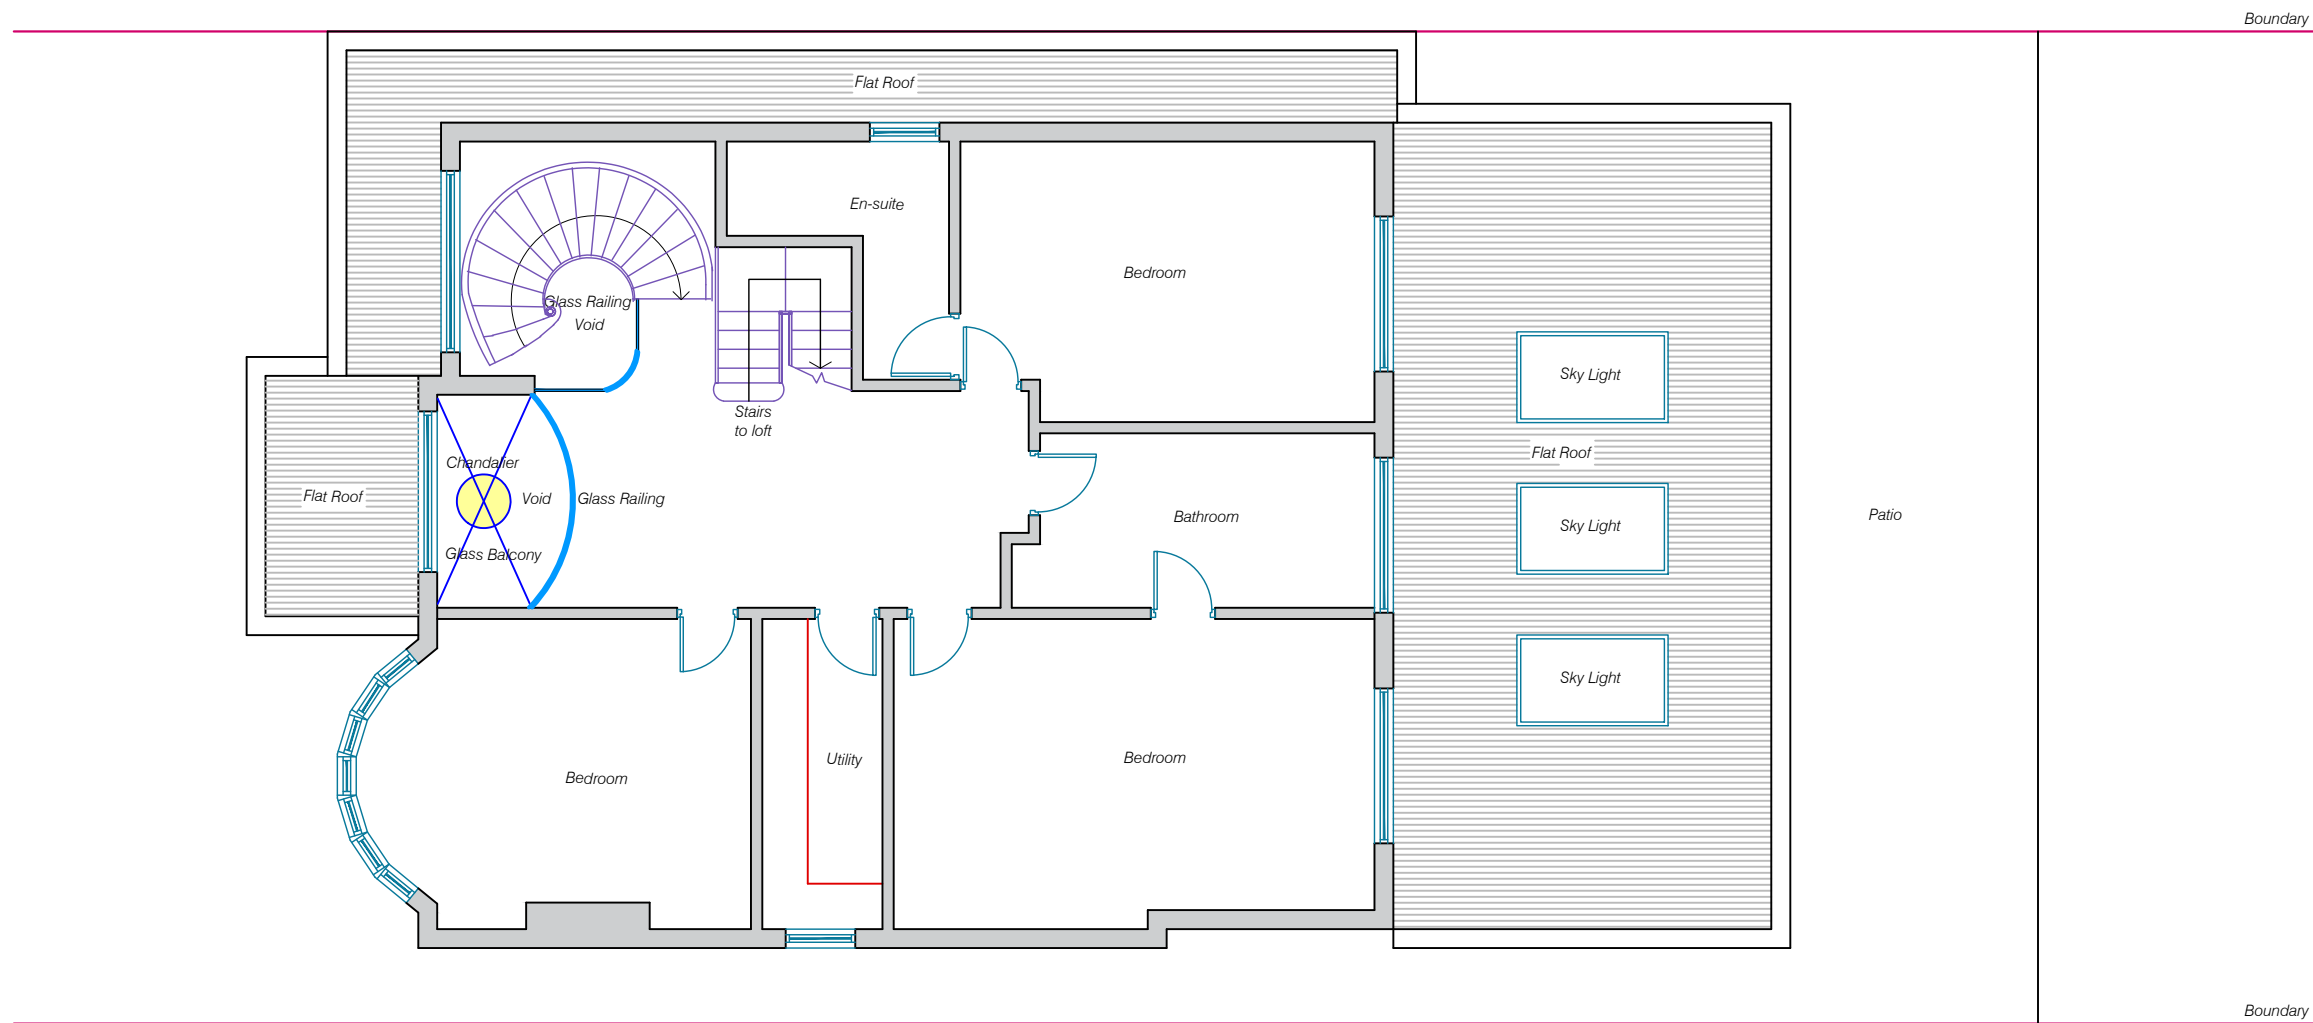

EXISTING FIRST FLOOR PLAN
SCALE 1:100

THIS DRAWING AND ALL THE INFORMATION SHOWN IS THE PROPERTY OF PLANMASTERS AND SHALL NOT BE COPIED WHOLE, OR IN PART, OR USED FOR ANY OTHER PURPOSE WITHOUT WRITTEN PERMISSION OF THE COMPANY.
ALL DIMENSIONS TO BE CHECKED ON SITE. DO NOT SCALE FROM THIS DRAWING. ALL DRAWINGS TO BE READ IN CONJUNCTION WITH SPECIFICATION.

  

CLIENT: 67 VERA AVENUE, LONDON N21 1RJ, UK

PROJECT: HOME EXTENSION

TITLE: EXISTING FIRST FLOOR PLAN


DRAWN: SANDEEP MANN

DATE: 26/10/2023 SCALE: 1:100 @ A3

DRAWING NUMBER: **02**



PLANMASTERS
ARCHITECTURE • DESIGN • DEVELOPMENT

PLANMASTERS.CO.UK
0203 751 7333
INFO@PLANMASTERS.CO.UK
@PLANMASTERS_LONDON

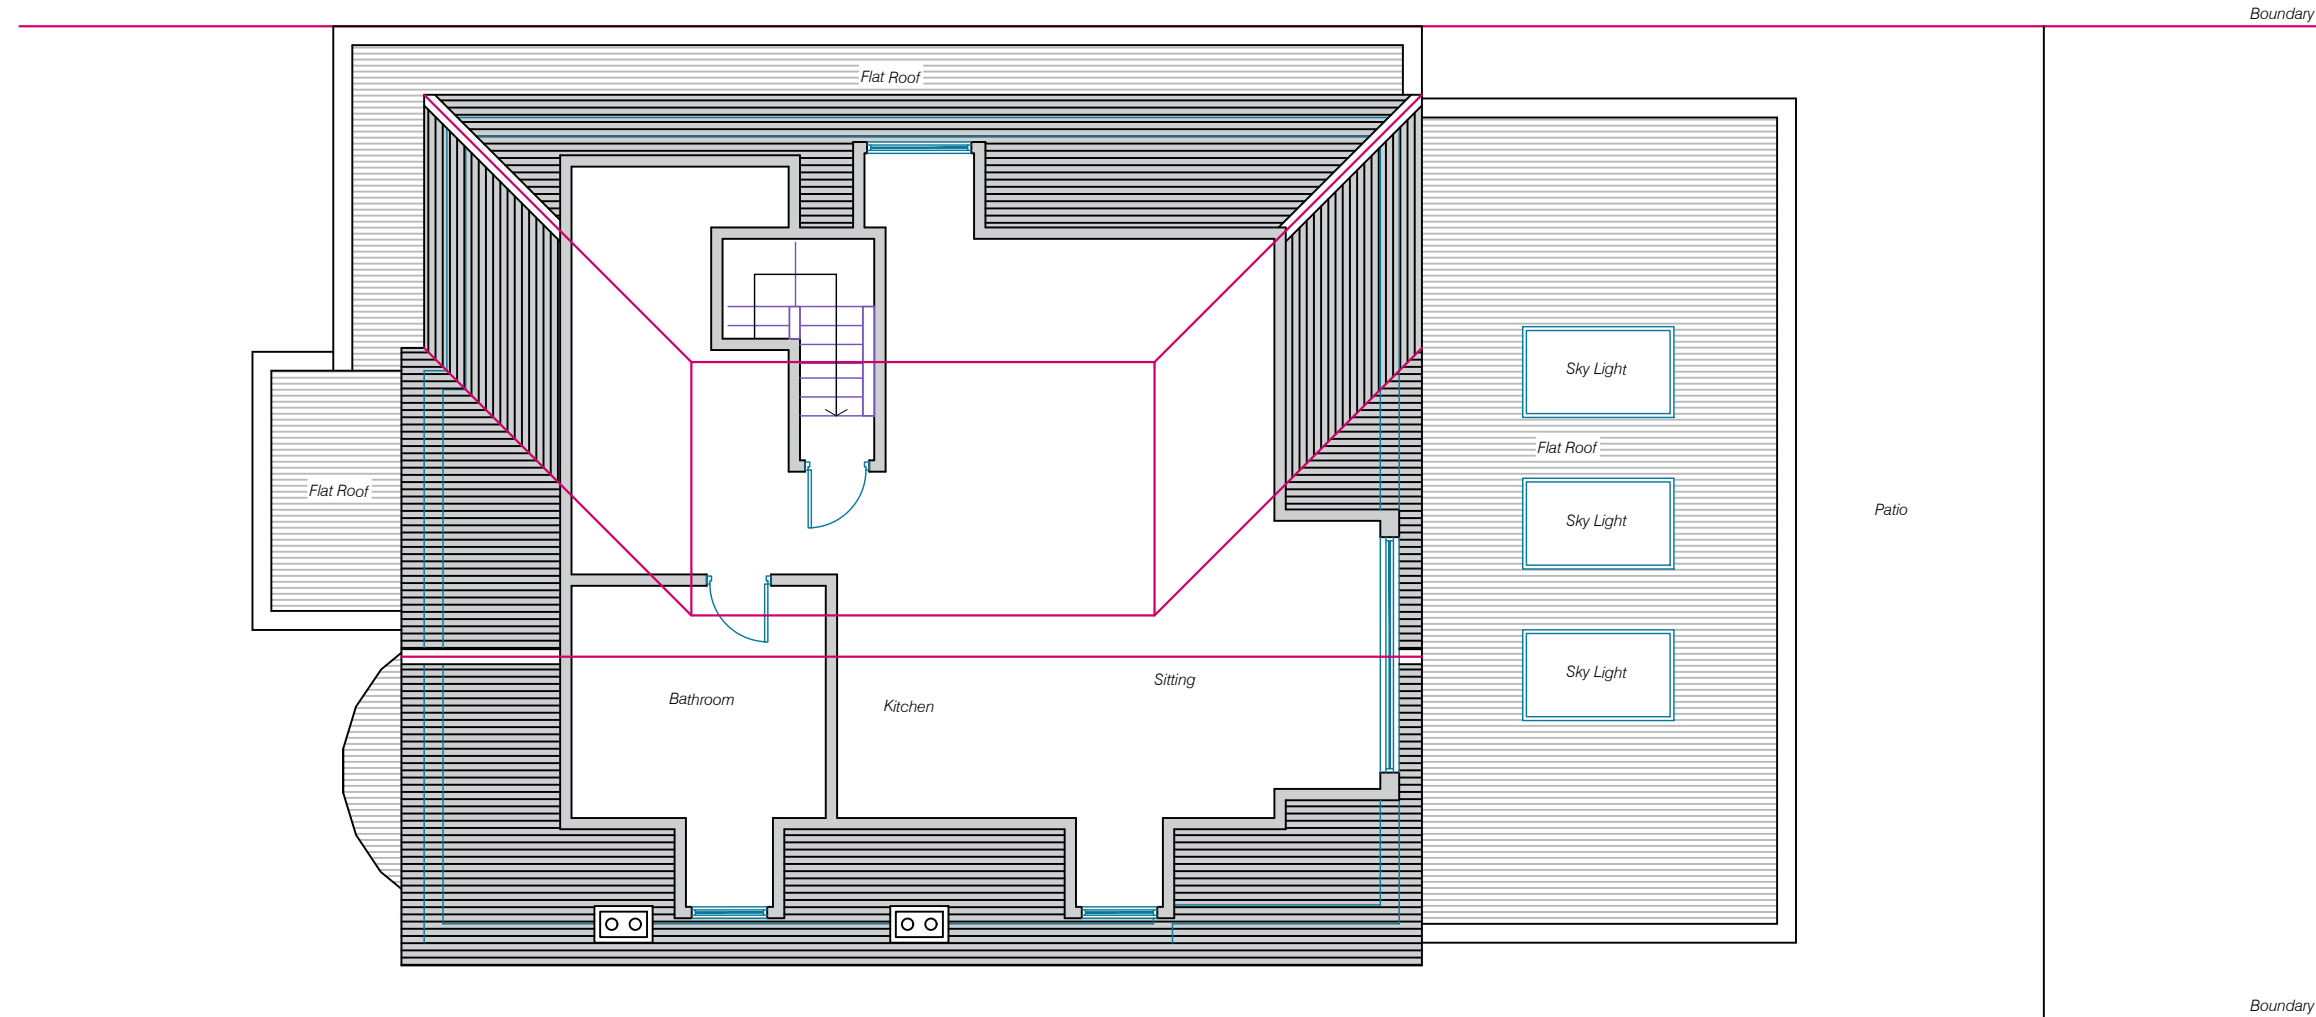

EXISTING LOFT PLAN
SCALE 1:100

THIS DRAWING AND ALL THE INFORMATION SHOWN IS THE PROPERTY OF PLANMASTERS AND SHALL NOT BE COPIED WHOLE, OR IN PART, OR USED FOR ANY OTHER PURPOSE WITHOUT WRITTEN PERMISSION OF THE COMPANY.
ALL DIMENSIONS TO BE CHECKED ON SITE. DO NOT SCALE FROM THIS DRAWING. ALL DRAWINGS TO BE READ IN CONJUNCTION WITH SPECIFICATION.

  

CLIENT: 67 VERA AVENUE, LONDON N21 1RJ, UK

PROJECT: HOME EXTENSION

TITLE: EXISTING LOFT PLAN


DRAWN: SANDEEP MANN

DATE: 26/10/2023 SCALE: 1:100 @ A3

DRAWING NUMBER: **03**



PLANMASTERS
ARCHITECTURE • DESIGN • DEVELOPMENT

PLANMASTERS.CO.UK
0203 751 7333
INFO@PLANMASTERS.CO.UK
@PLANMASTERS_LONDON

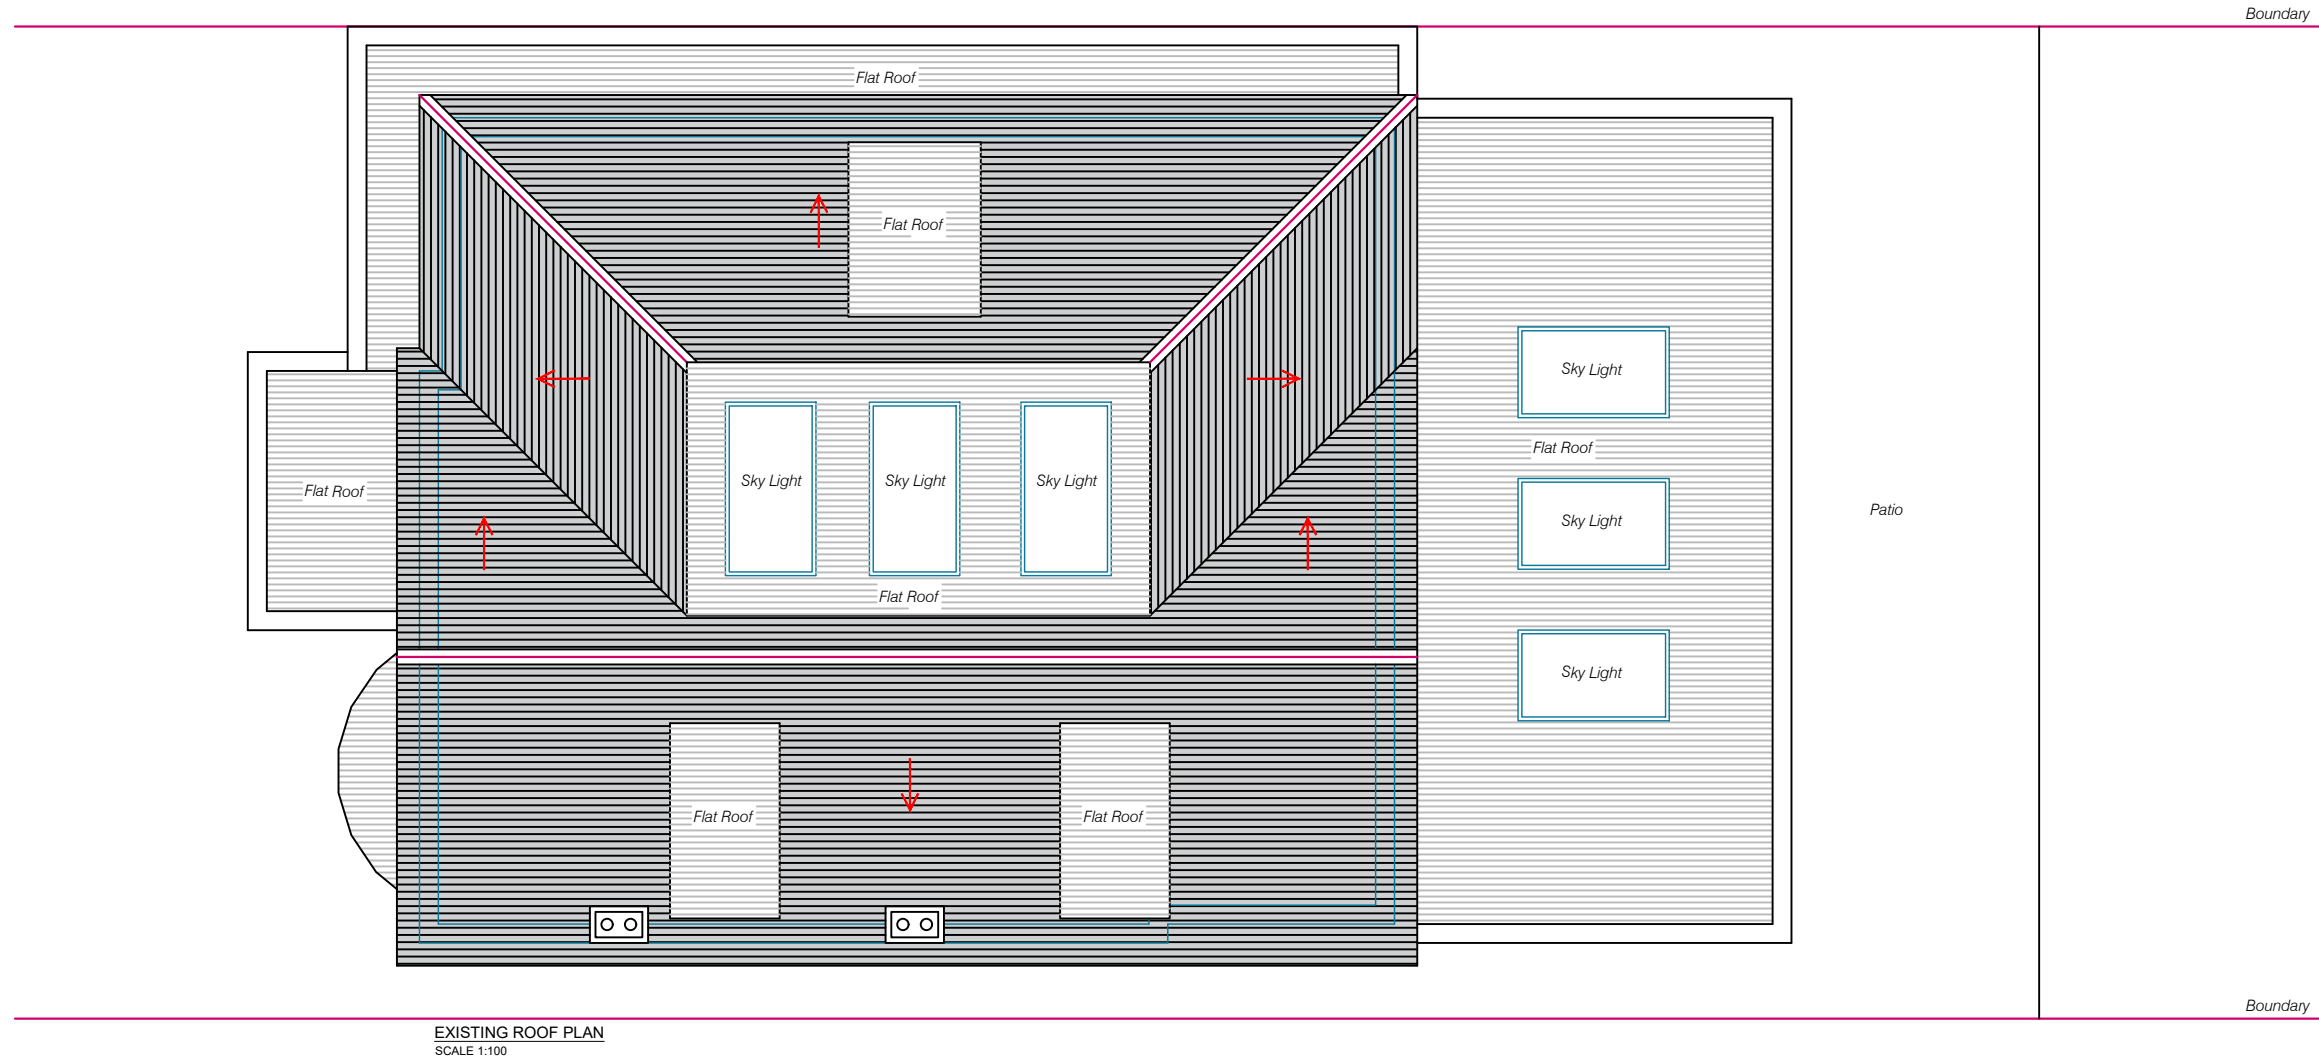

THIS DRAWING AND ALL THE INFORMATION SHOWN IS THE PROPERTY OF PLANMASTERS AND SHALL NOT BE COPIED WHOLE, OR IN PART, OR USED FOR ANY OTHER PURPOSE WITHOUT WRITTEN PERMISSION OF THE COMPANY.

ALL DIMENSIONS TO BE CHECKED ON SITE. DO NOT SCALE FROM THIS DRAWING. ALL DRAWINGS TO BE READ IN CONJUNCTION WITH SPECIFICATION.

  

CLIENT: 67 VERA AVENUE, LONDON N21 1RJ, UK

PROJECT: HOME EXTENSION

TITLE: PROPOSED ROOF PLAN

DRAWN: SANDEEP MANN


DATE: 26/10/2023 SCALE: 1:100 @ A3

DRAWING NUMBER: **04**

PLANMASTERS



ARCHITECTURE • DESIGN • DEVELOPMENT

PLANMASTERS.CO.UK
0203 751 7333
INFO@PLANMASTERS.CO.UK
@PLANMASTERS_LONDON

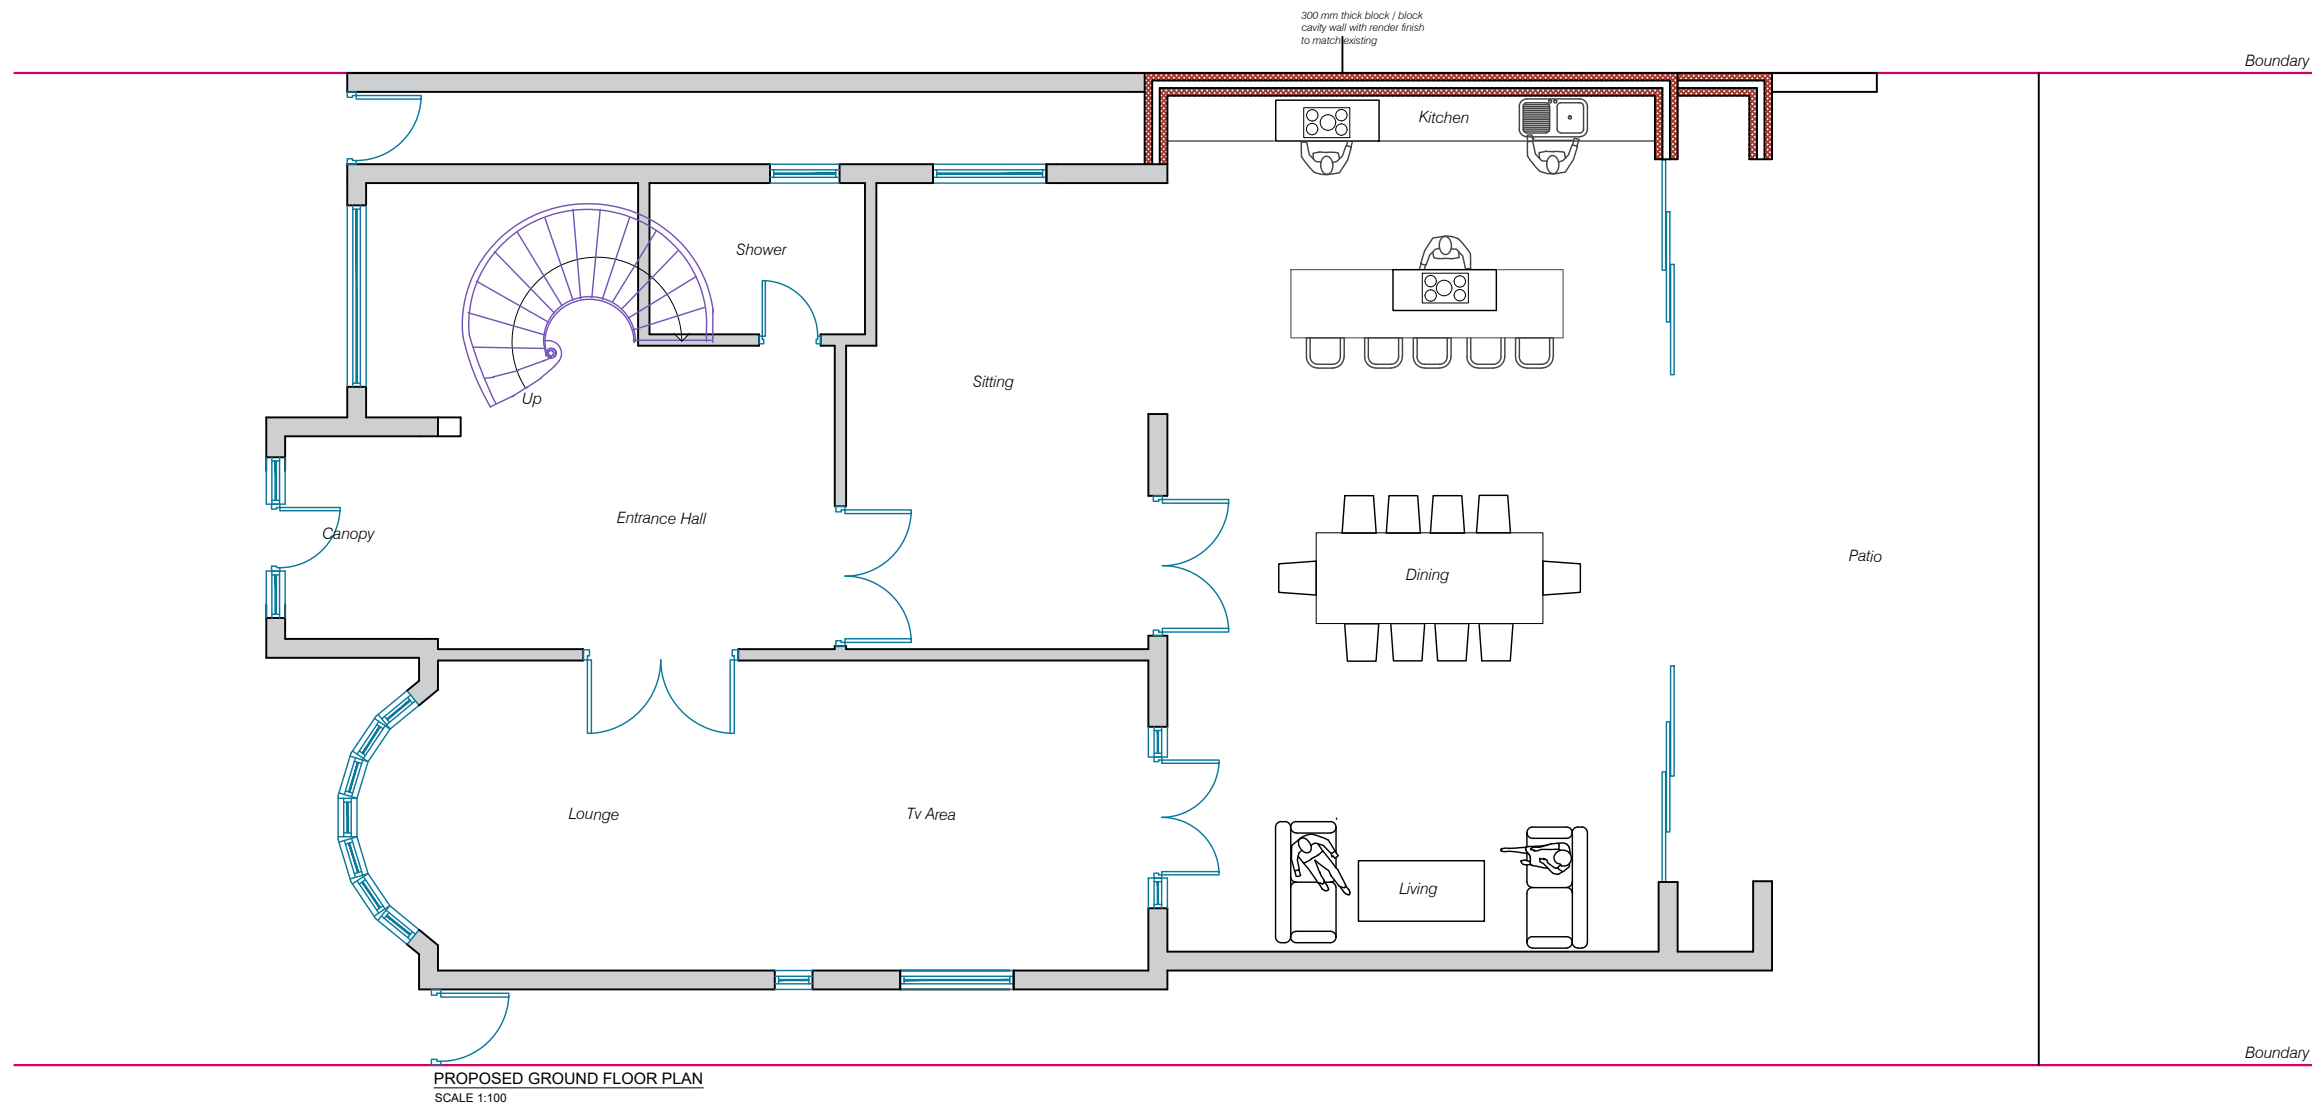

THIS DRAWING AND ALL THE INFORMATION SHOWN IS THE PROPERTY OF PLANMASTERS AND SHALL NOT BE COPIED WHOLE, OR IN PART, OR USED FOR ANY OTHER PURPOSE WITHOUT WRITTEN PERMISSION OF THE COMPANY.

ALL DIMENSIONS TO BE CHECKED ON SITE. DO NOT SCALE FROM THIS DRAWING. ALL DRAWINGS TO BE READ IN CONJUNCTION WITH SPECIFICATION.

  

CLIENT: 67 VERA AVENUE, LONDON N21 1RJ, UK

PROJECT: HOME EXTENSION

TITLE: PROPOSED GROUND FLOOR PLAN

DRAWN: SANDEEP MANN

DATE: 26/10/2023 SCALE: 1:100 @ A3


DRAWING NUMBER:

05

PLANMASTERS



ARCHITECTURE • DESIGN • DEVELOPMENT

PLANMASTERS.CO.UK
0203 751 7333
INFO@PLANMASTERS.CO.UK
@PLANMASTERS_LONDON

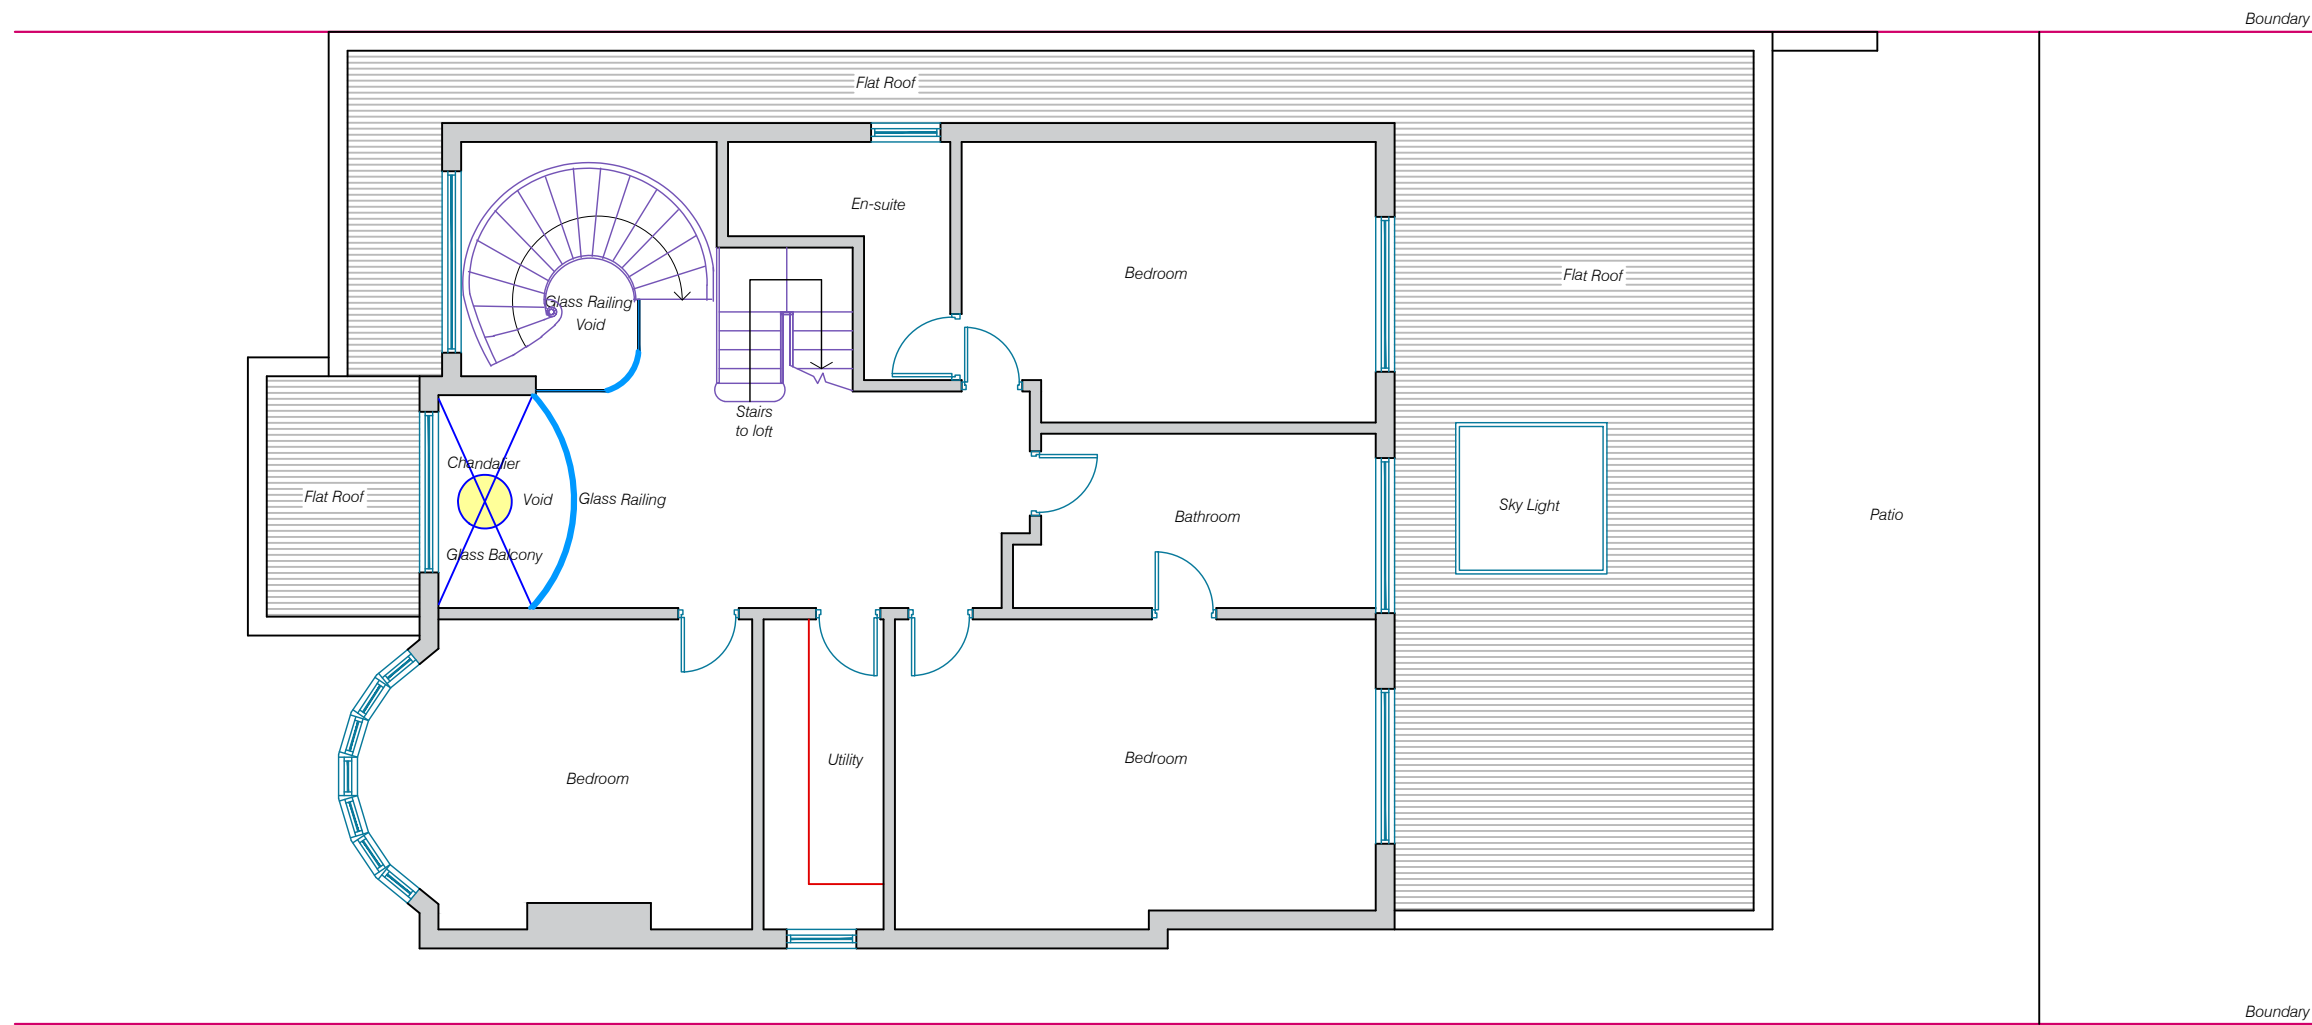

PROPOSED FIRST FLOOR PLAN
SCALE 1:100

THIS DRAWING AND ALL THE INFORMATION SHOWN IS THE PROPERTY OF PLANMASTERS AND SHALL NOT BE COPIED WHOLE, OR IN PART, OR USED FOR ANY OTHER PURPOSE WITHOUT WRITTEN PERMISSION OF THE COMPANY.
ALL DIMENSIONS TO BE CHECKED ON SITE. DO NOT SCALE FROM THIS DRAWING. ALL DRAWINGS TO BE READ IN CONJUNCTION WITH SPECIFICATION.

  

CLIENT: 67 VERA AVENUE, LONDON N21 1RJ, UK

PROJECT: HOME EXTENSION

TITLE: PROPOSED FIRST FLOOR PLAN

DRAWN: SANDEEP MANN


DATE: 26/10/2023 SCALE: 1:100 @ A3

DRAWING NUMBER: **06**



PLANMASTERS

ARCHITECTURE • DESIGN • DEVELOPMENT

PLANMASTERS.CO.UK
0203 751 7333
INFO@PLANMASTERS.CO.UK
@PLANMASTERS_LONDON

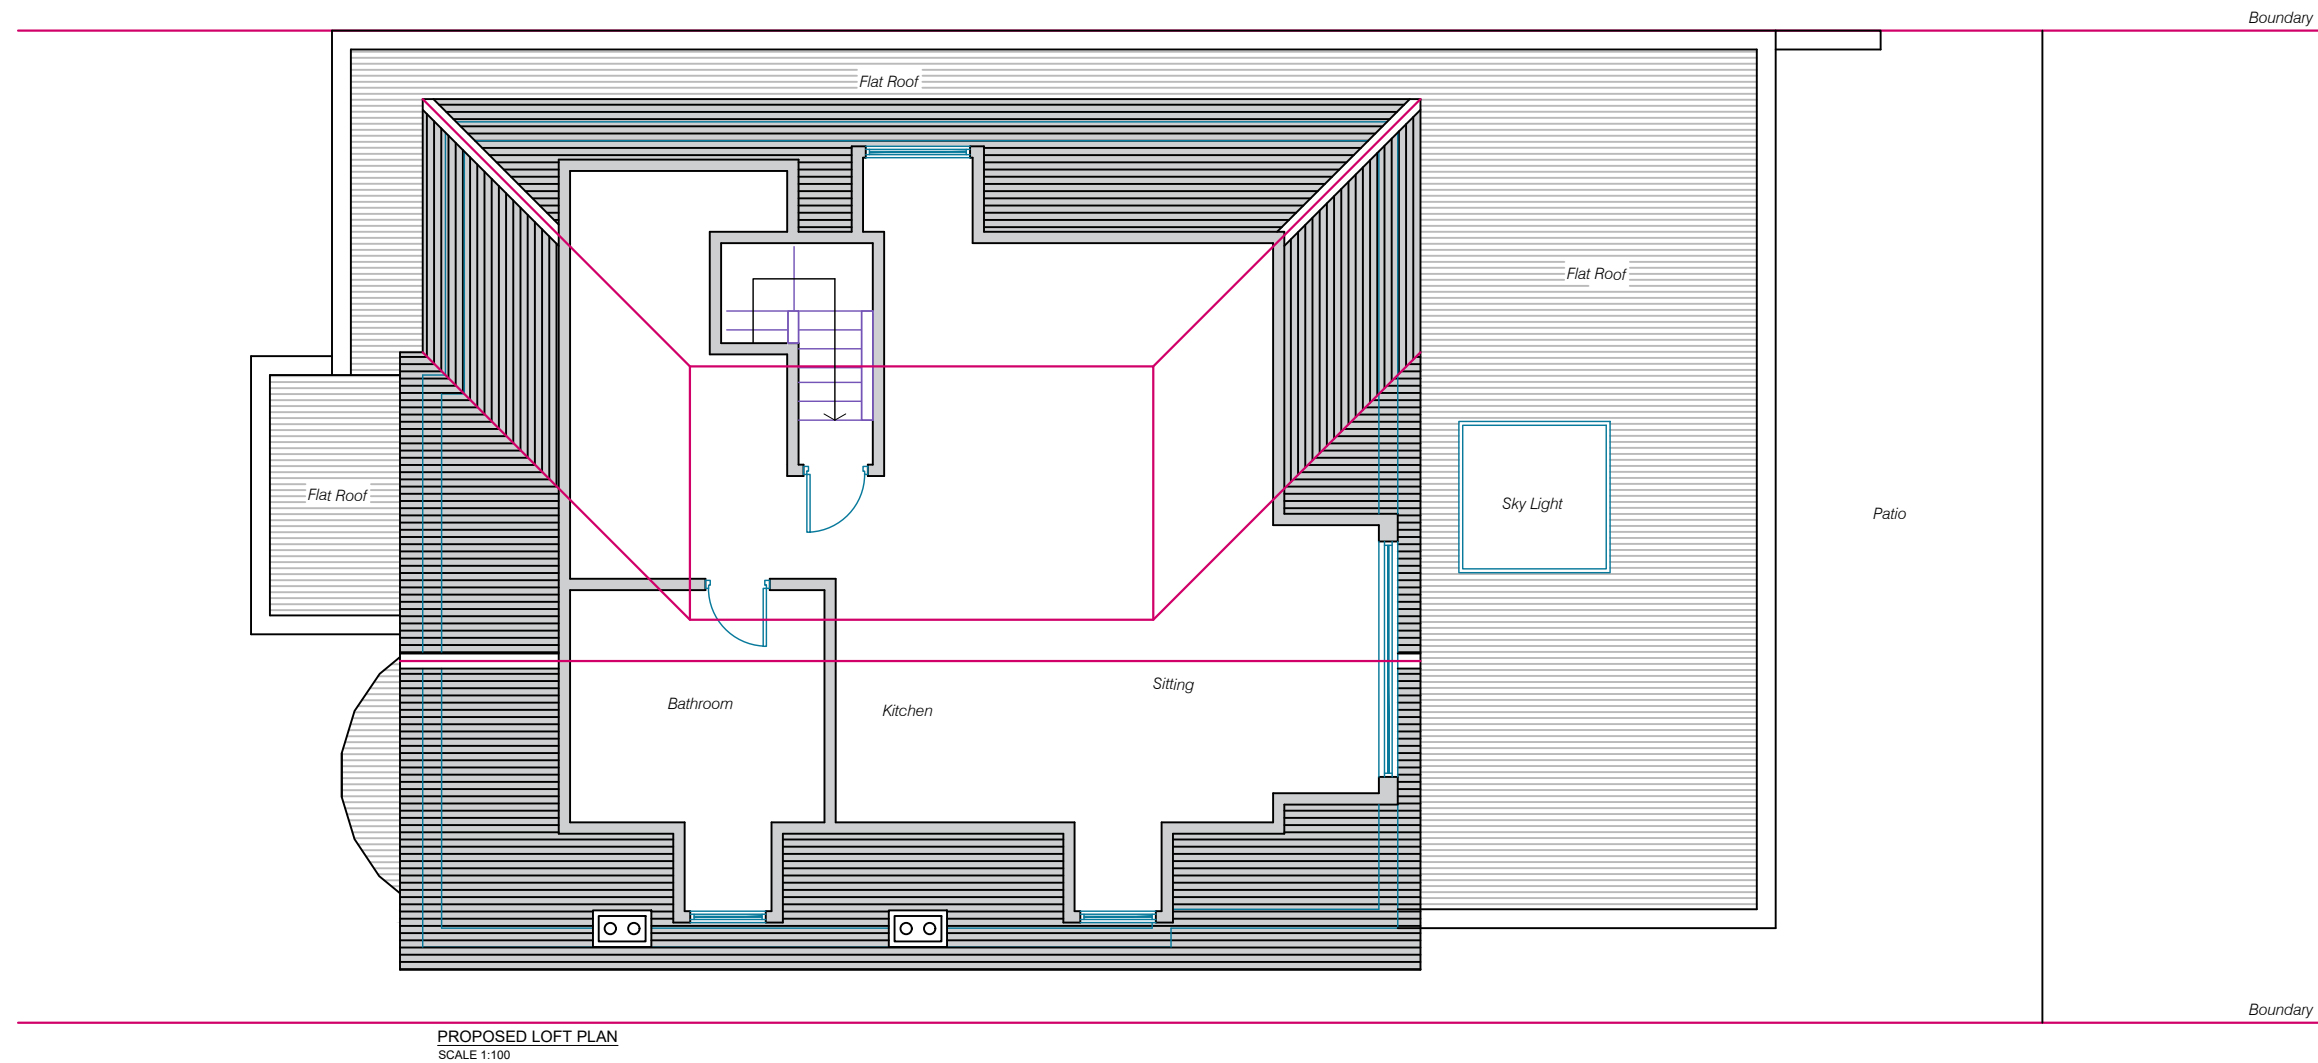

THIS DRAWING AND ALL THE INFORMATION SHOWN IS THE PROPERTY OF PLANMASTERS AND SHALL NOT BE COPIED WHOLE, OR IN PART, OR USED FOR ANY OTHER PURPOSE WITHOUT WRITTEN PERMISSION OF THE COMPANY.
 ALL DIMENSIONS TO BE CHECKED ON SITE. DO NOT SCALE FROM THIS DRAWING.
 ALL DRAWINGS TO BE READ IN CONJUNCTION WITH SPECIFICATION.

  

CLIENT: 67 VERA AVENUE, LONDON N21 1RJ, UK

PROJECT: HOME EXTENSION

TITLE: PROPOSED LOFT PLAN


DRAWN: SANDEEP MANN

DATE: 26/10/2023 SCALE: 1:100 @ A3

DRAWING NUMBER: **07**



PLANMASTERS
 ARCHITECTURE • DESIGN • DEVELOPMENT

PLANMASTERS.CO.UK
 0203 751 7333
 INFO@PLANMASTERS.CO.UK
 @PLANMASTERS_LONDON

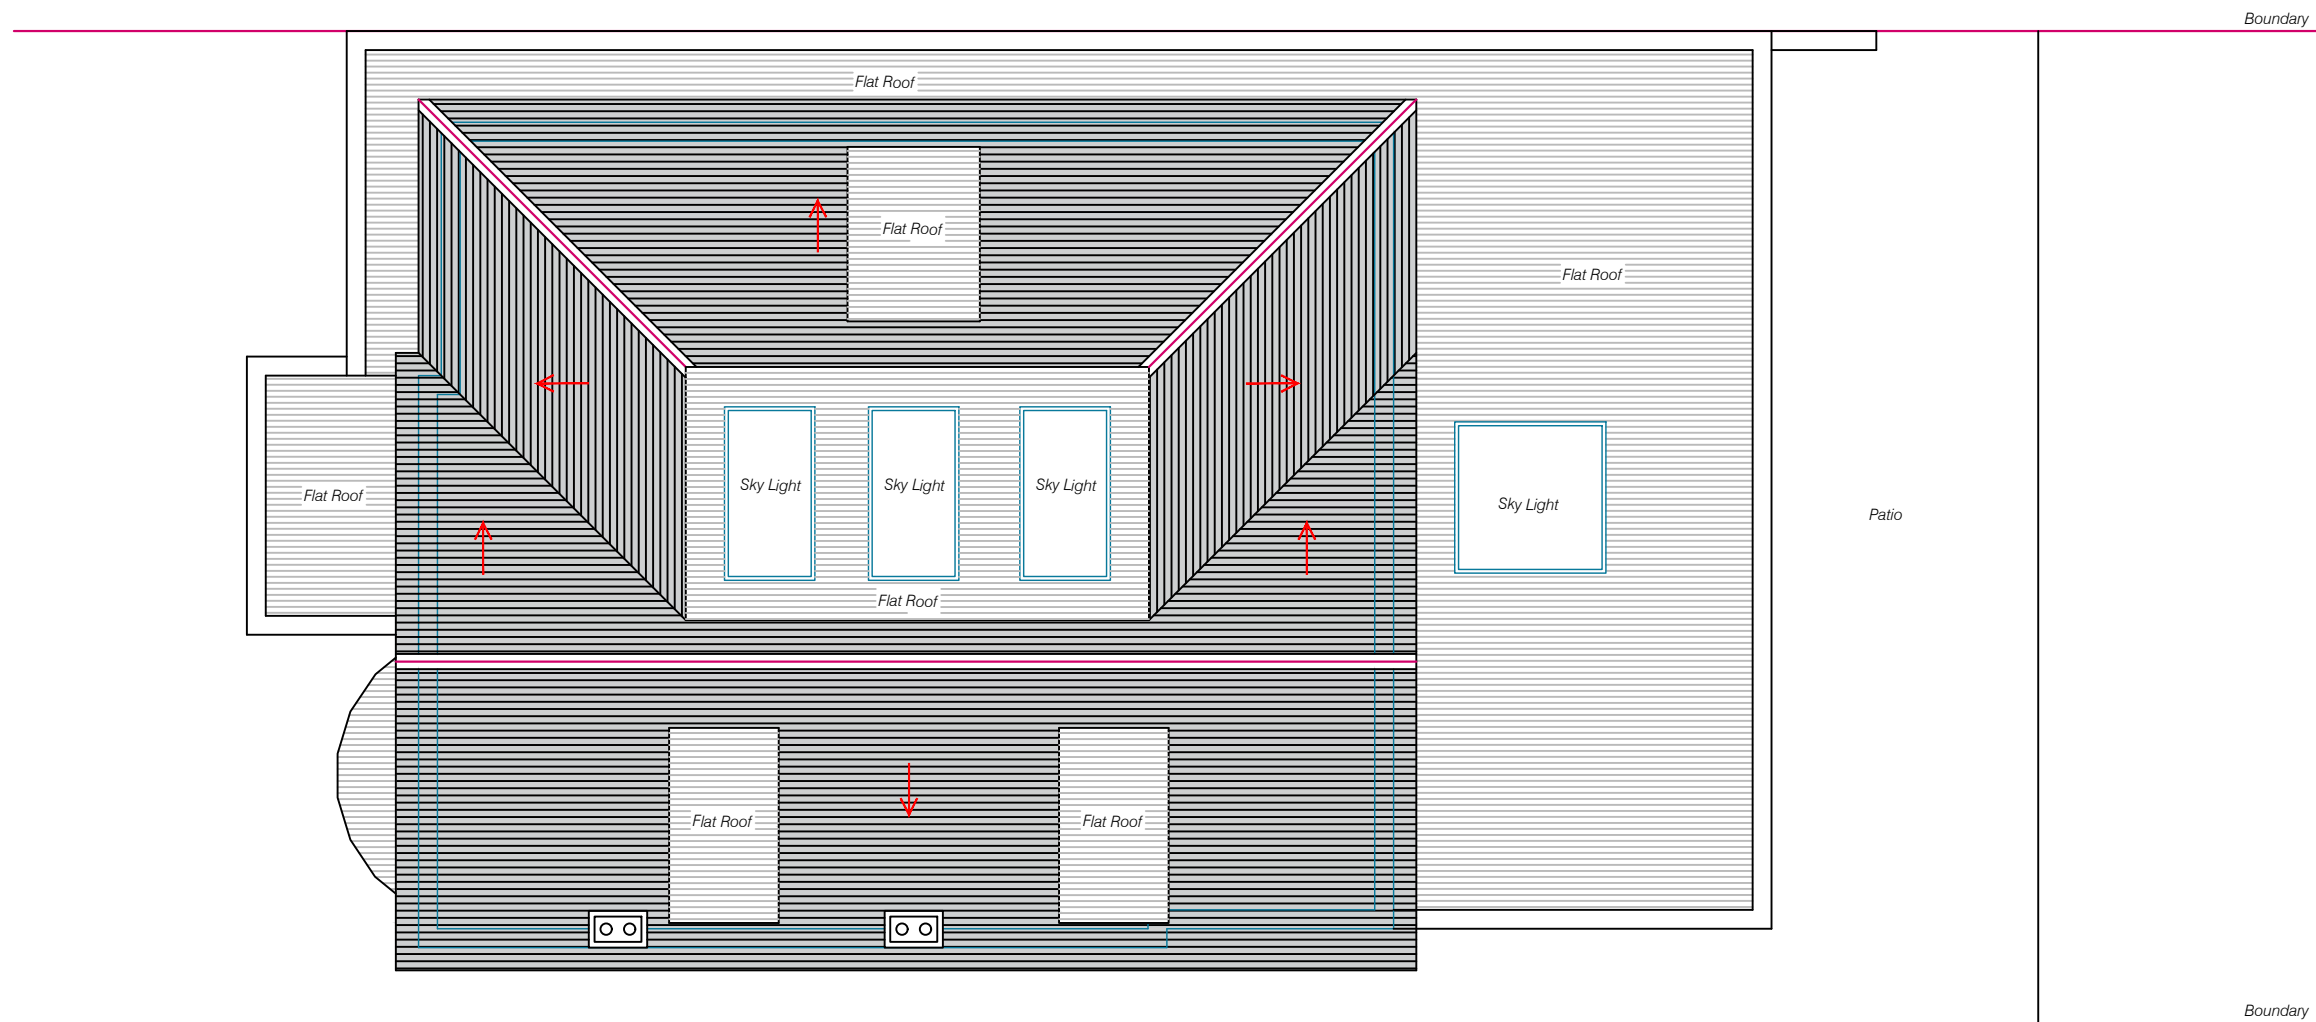

PROPOSED ROOF PLAN
SCALE 1:100

THIS DRAWING AND ALL THE INFORMATION SHOWN IS THE PROPERTY OF PLANMASTERS AND SHALL NOT BE COPIED WHOLE, OR IN PART, OR USED FOR ANY OTHER PURPOSE WITHOUT WRITTEN PERMISSION OF THE COMPANY.
ALL DIMENSIONS TO BE CHECKED ON SITE. DO NOT SCALE FROM THIS DRAWING. ALL DRAWINGS TO BE READ IN CONJUNCTION WITH SPECIFICATION.

  

CLIENT: 67 VERA AVENUE, LONDON N21 1RJ, UK

PROJECT: HOME EXTENSION

TITLE: PROPOSED ROOF PLAN


DRAWN: SANDEEP MANN

DATE: 26/10/2023 SCALE: 1:100 @ A3


DRAWING NUMBER: 08

PLANMASTERS
ARCHITECTURE • DESIGN • DEVELOPMENT

PLANMASTERS.CO.UK
0203 751 7333
INFO@PLANMASTERS.CO.UK
@PLANMASTERS_LONDON

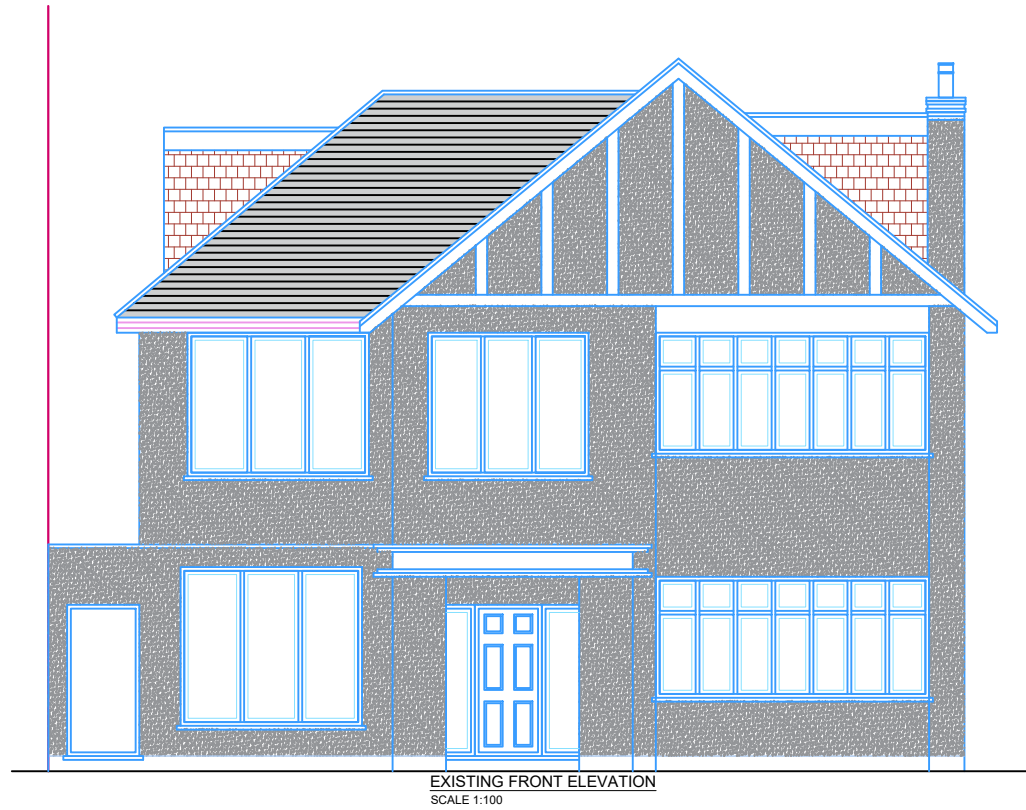



EXISTING FRONT ELEVATION
SCALE 1:100

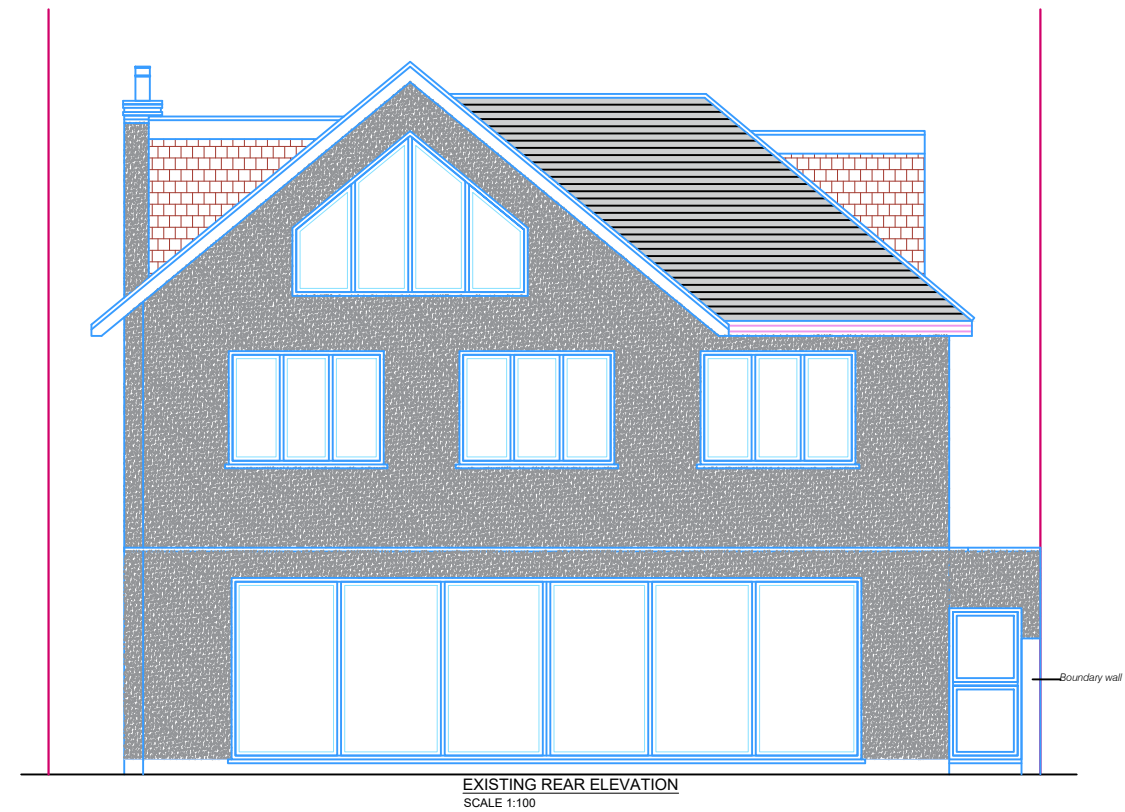

EXISTING REAR ELEVATION
SCALE 1:100

THIS DRAWING AND ALL THE INFORMATION SHOWN IS THE PROPERTY OF PLANMASTERS AND SHALL NOT BE COPIED WHOLE, OR IN PART, OR USED FOR ANY OTHER PURPOSE WITHOUT WRITTEN PERMISSION OF THE COMPANY.

ALL DIMENSIONS TO BE CHECKED ON SITE. DO NOT SCALE FROM THIS DRAWING. ALL DRAWINGS TO BE READ IN CONJUNCTION WITH SPECIFICATION.

  

CLIENT: 67 VERA AVENUE, LONDON N21 1RJ, UK

PROJECT: HOME EXTENSION

TITLE: EXISTING ELEVATIONS

DRAWN: SANDEEP MANN


DRAWING NUMBER: **09**

DATE: 26/10/2023 SCALE: 1:100 @ A3


PLANMASTERS

ARCHITECTURE • DESIGN • DEVELOPMENT

PLANMASTERS.CO.UK
0203 751 7333
INFO@PLANMASTERS.CO.UK
@PLANMASTERS_LONDON

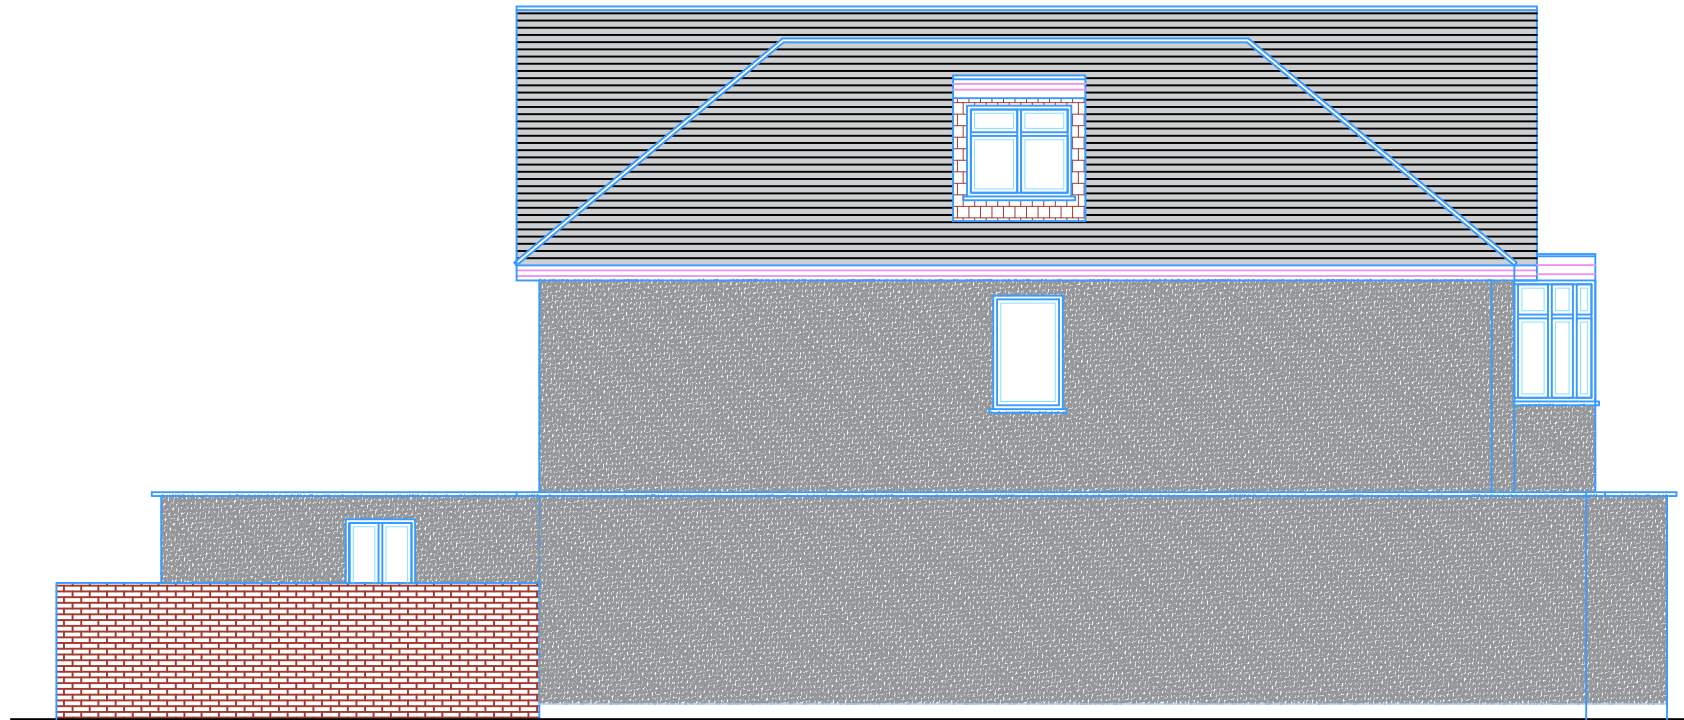

EXISTING SIDE ELEVATION A
SCALE 1:100

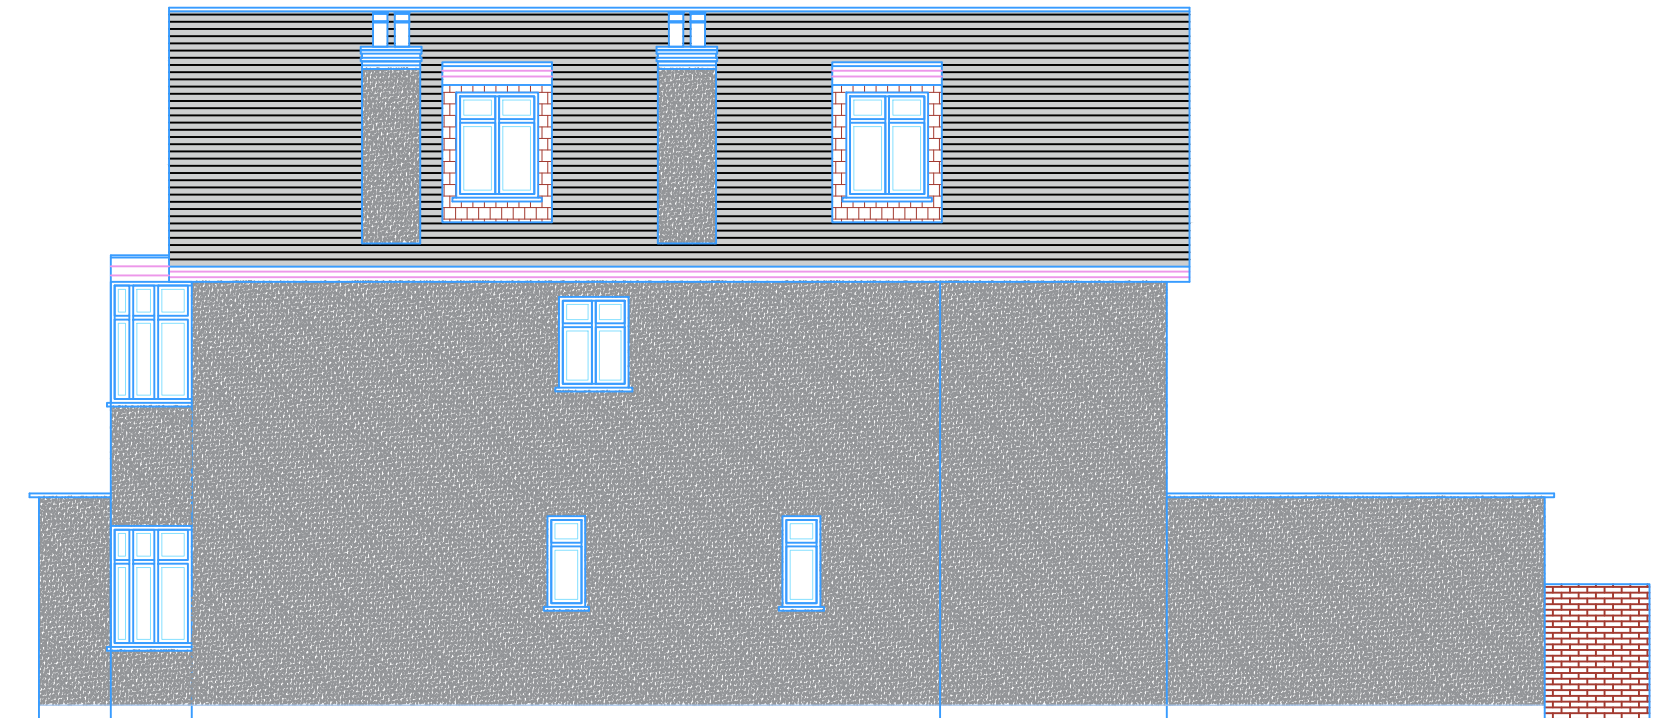

EXISTING SIDE ELEVATION B
SCALE 1:100

CLIENT: 67 VERA AVENUE, LONDON N21 1RJ, UK

PROJECT: HOME EXTENSION

TITLE: EXISTING ELEVATIONS

DRAWN: SANDEEP MANN

DRAWING NUMBER: **10**

DATE: 26/10/2023 SCALE: 1:100 @ A3



PLANMASTERS



ARCHITECTURE • DESIGN • DEVELOPMENT

PLANMASTERS.CO.UK
0203 751 7333
INFO@PLANMASTERS.CO.UK
@PLANMASTERS_LONDON

THIS DRAWING AND ALL THE INFORMATION SHOWN IS THE PROPERTY OF PLANMASTERS AND SHALL NOT BE COPIED WHOLE, OR IN PART, OR USED FOR ANY OTHER PURPOSE WITHOUT WRITTEN PERMISSION OF THE COMPANY.



ALL DIMENSIONS TO BE CHECKED ON SITE. DO NOT SCALE FROM THIS DRAWING. ALL DRAWINGS TO BE READ IN CONJUNCTION WITH SPECIFICATION.

  

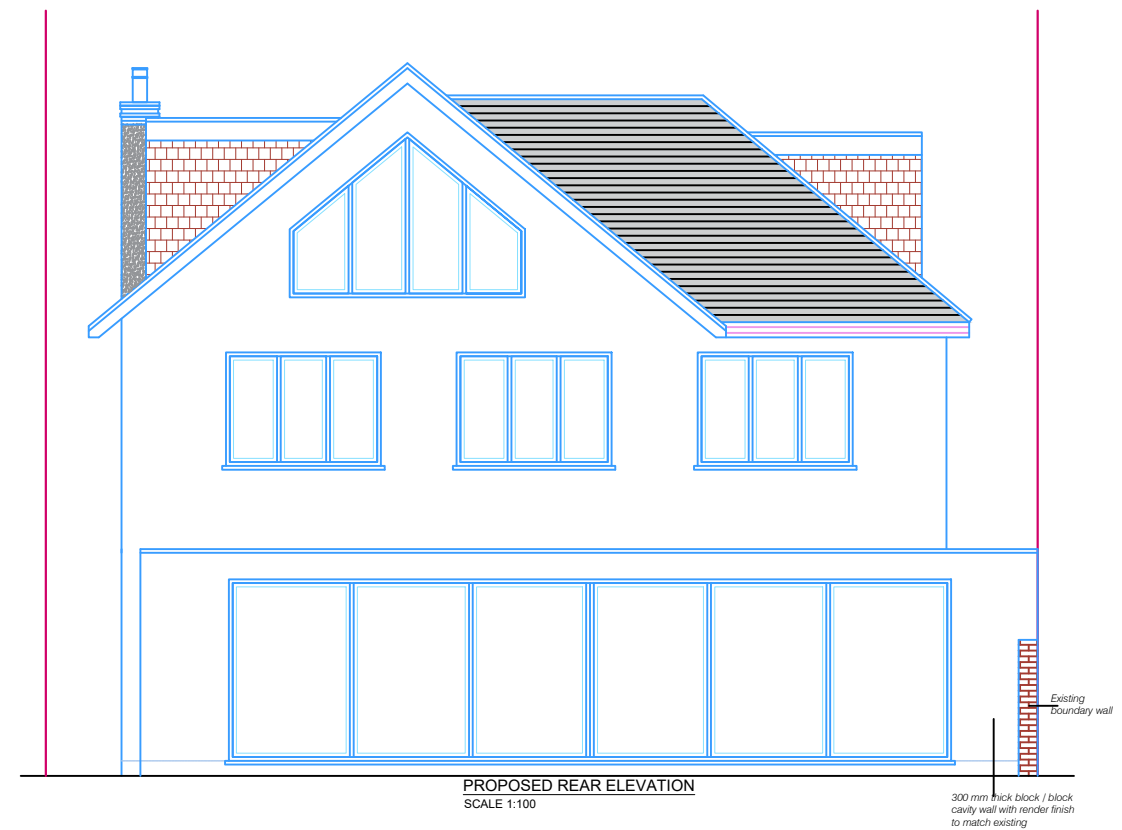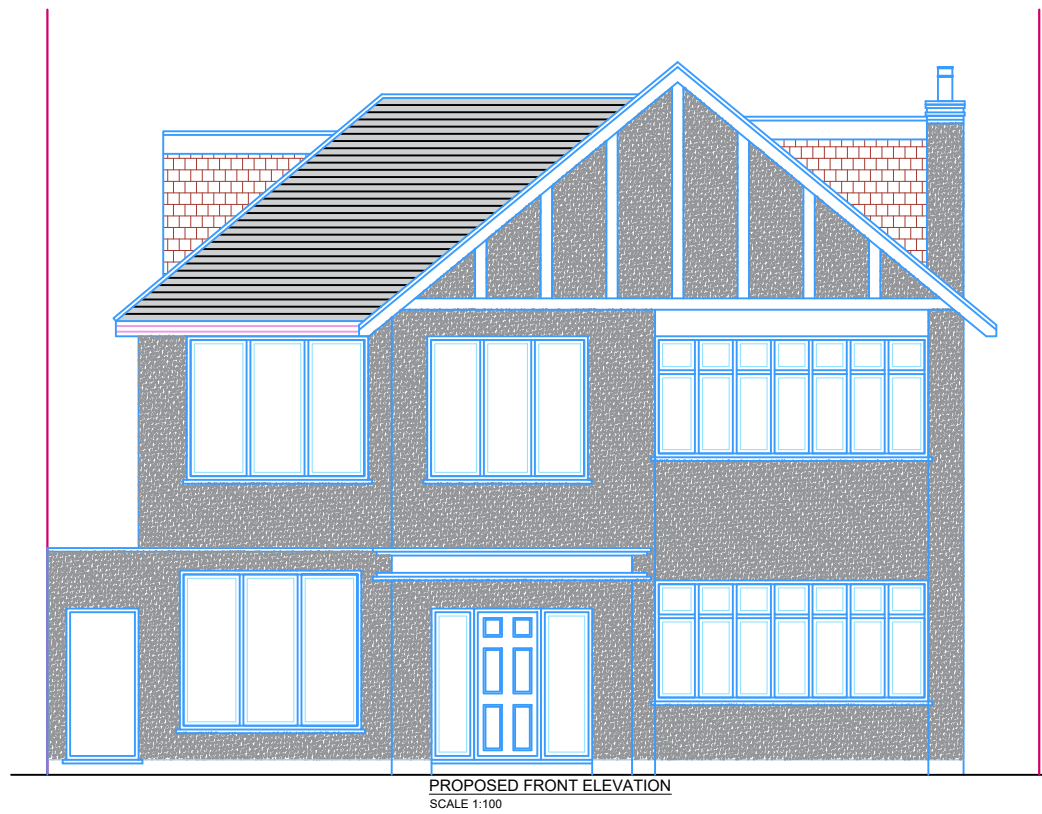

THIS DRAWING AND ALL THE INFORMATION SHOWN IS THE PROPERTY OF PLANMASTERS AND SHALL NOT BE COPIED WHOLE, OR IN PART, OR USED FOR ANY OTHER PURPOSE WITHOUT WRITTEN PERMISSION OF THE COMPANY.

ALL DIMENSIONS TO BE CHECKED ON SITE. DO NOT SCALE FROM THIS DRAWING. ALL DRAWINGS TO BE READ IN CONJUNCTION WITH SPECIFICATION.

  

CLIENT: 67 VERA AVENUE, LONDON N21 1RJ, UK

PROJECT: HOME EXTENSION

TITLE: PROPOSED ELEVATIONS

DRAWN: SANDEEP MANN


DRAWING NUMBER: **11**

DATE: 26/10/2023 SCALE: 1:100 @ A3

PLANMASTERS

ARCHITECTURE • DESIGN • DEVELOPMENT

PLANMASTERS.CO.UK
0203 751 7333
INFO@PLANMASTERS.CO.UK
@PLANMASTERS_LONDON

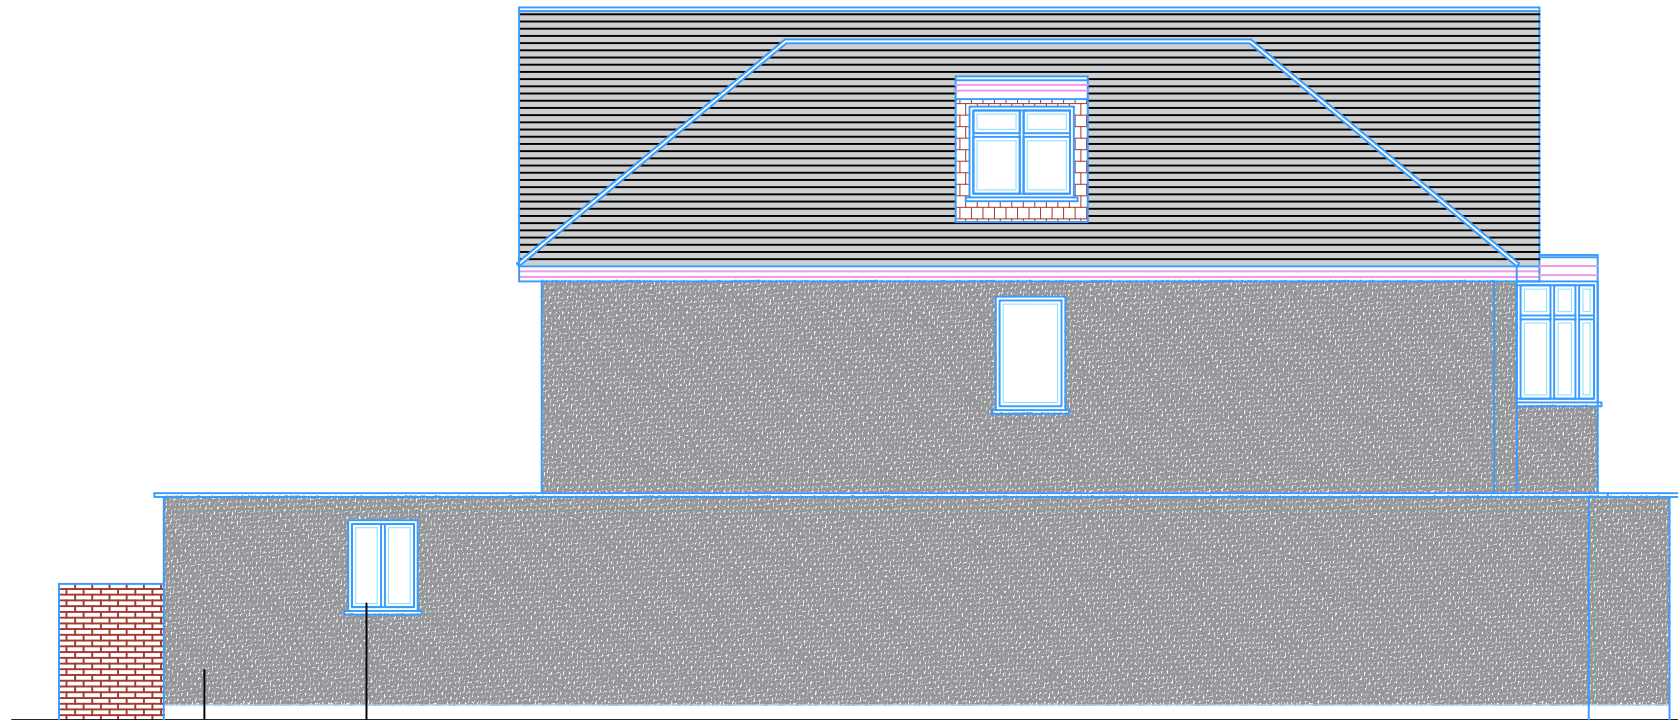

300 mm thick block / block cavity wall with render finish to match existing
 New window to match existing

PROPOSED SIDE ELEVATION A
 SCALE 1:100



PROPOSED SIDE ELEVATION B
 SCALE 1:100

CLIENT: 67 VERA AVENUE, LONDON N21 1RJ, UK

PROJECT: HOME EXTENSION

TITLE: PROPOSED ELEVATIONS

DRAWN: SANDEEP MANN



DRAWING NUMBER:

DATE: 26/10/2023 SCALE: 1:100 @ A3

12

THIS DRAWING AND ALL THE INFORMATION SHOWN IS THE PROPERTY OF PLANMASTERS AND SHALL NOT BE COPIED WHOLE, OR IN PART, OR USED FOR ANY OTHER PURPOSE WITHOUT WRITTEN PERMISSION OF THE COMPANY.


ALL DIMENSIONS TO BE CHECKED ON SITE. DO NOT SCALE FROM THIS DRAWING. ALL DRAWINGS TO BE READ IN CONJUNCTION WITH SPECIFICATION.

  

PLANMASTERS

ARCHITECTURE • DESIGN • DEVELOPMENT

PLANMASTERS.CO.UK
 0203 751 7333
 INFO@PLANMASTERS.CO.UK
 @PLANMASTERS_LONDON

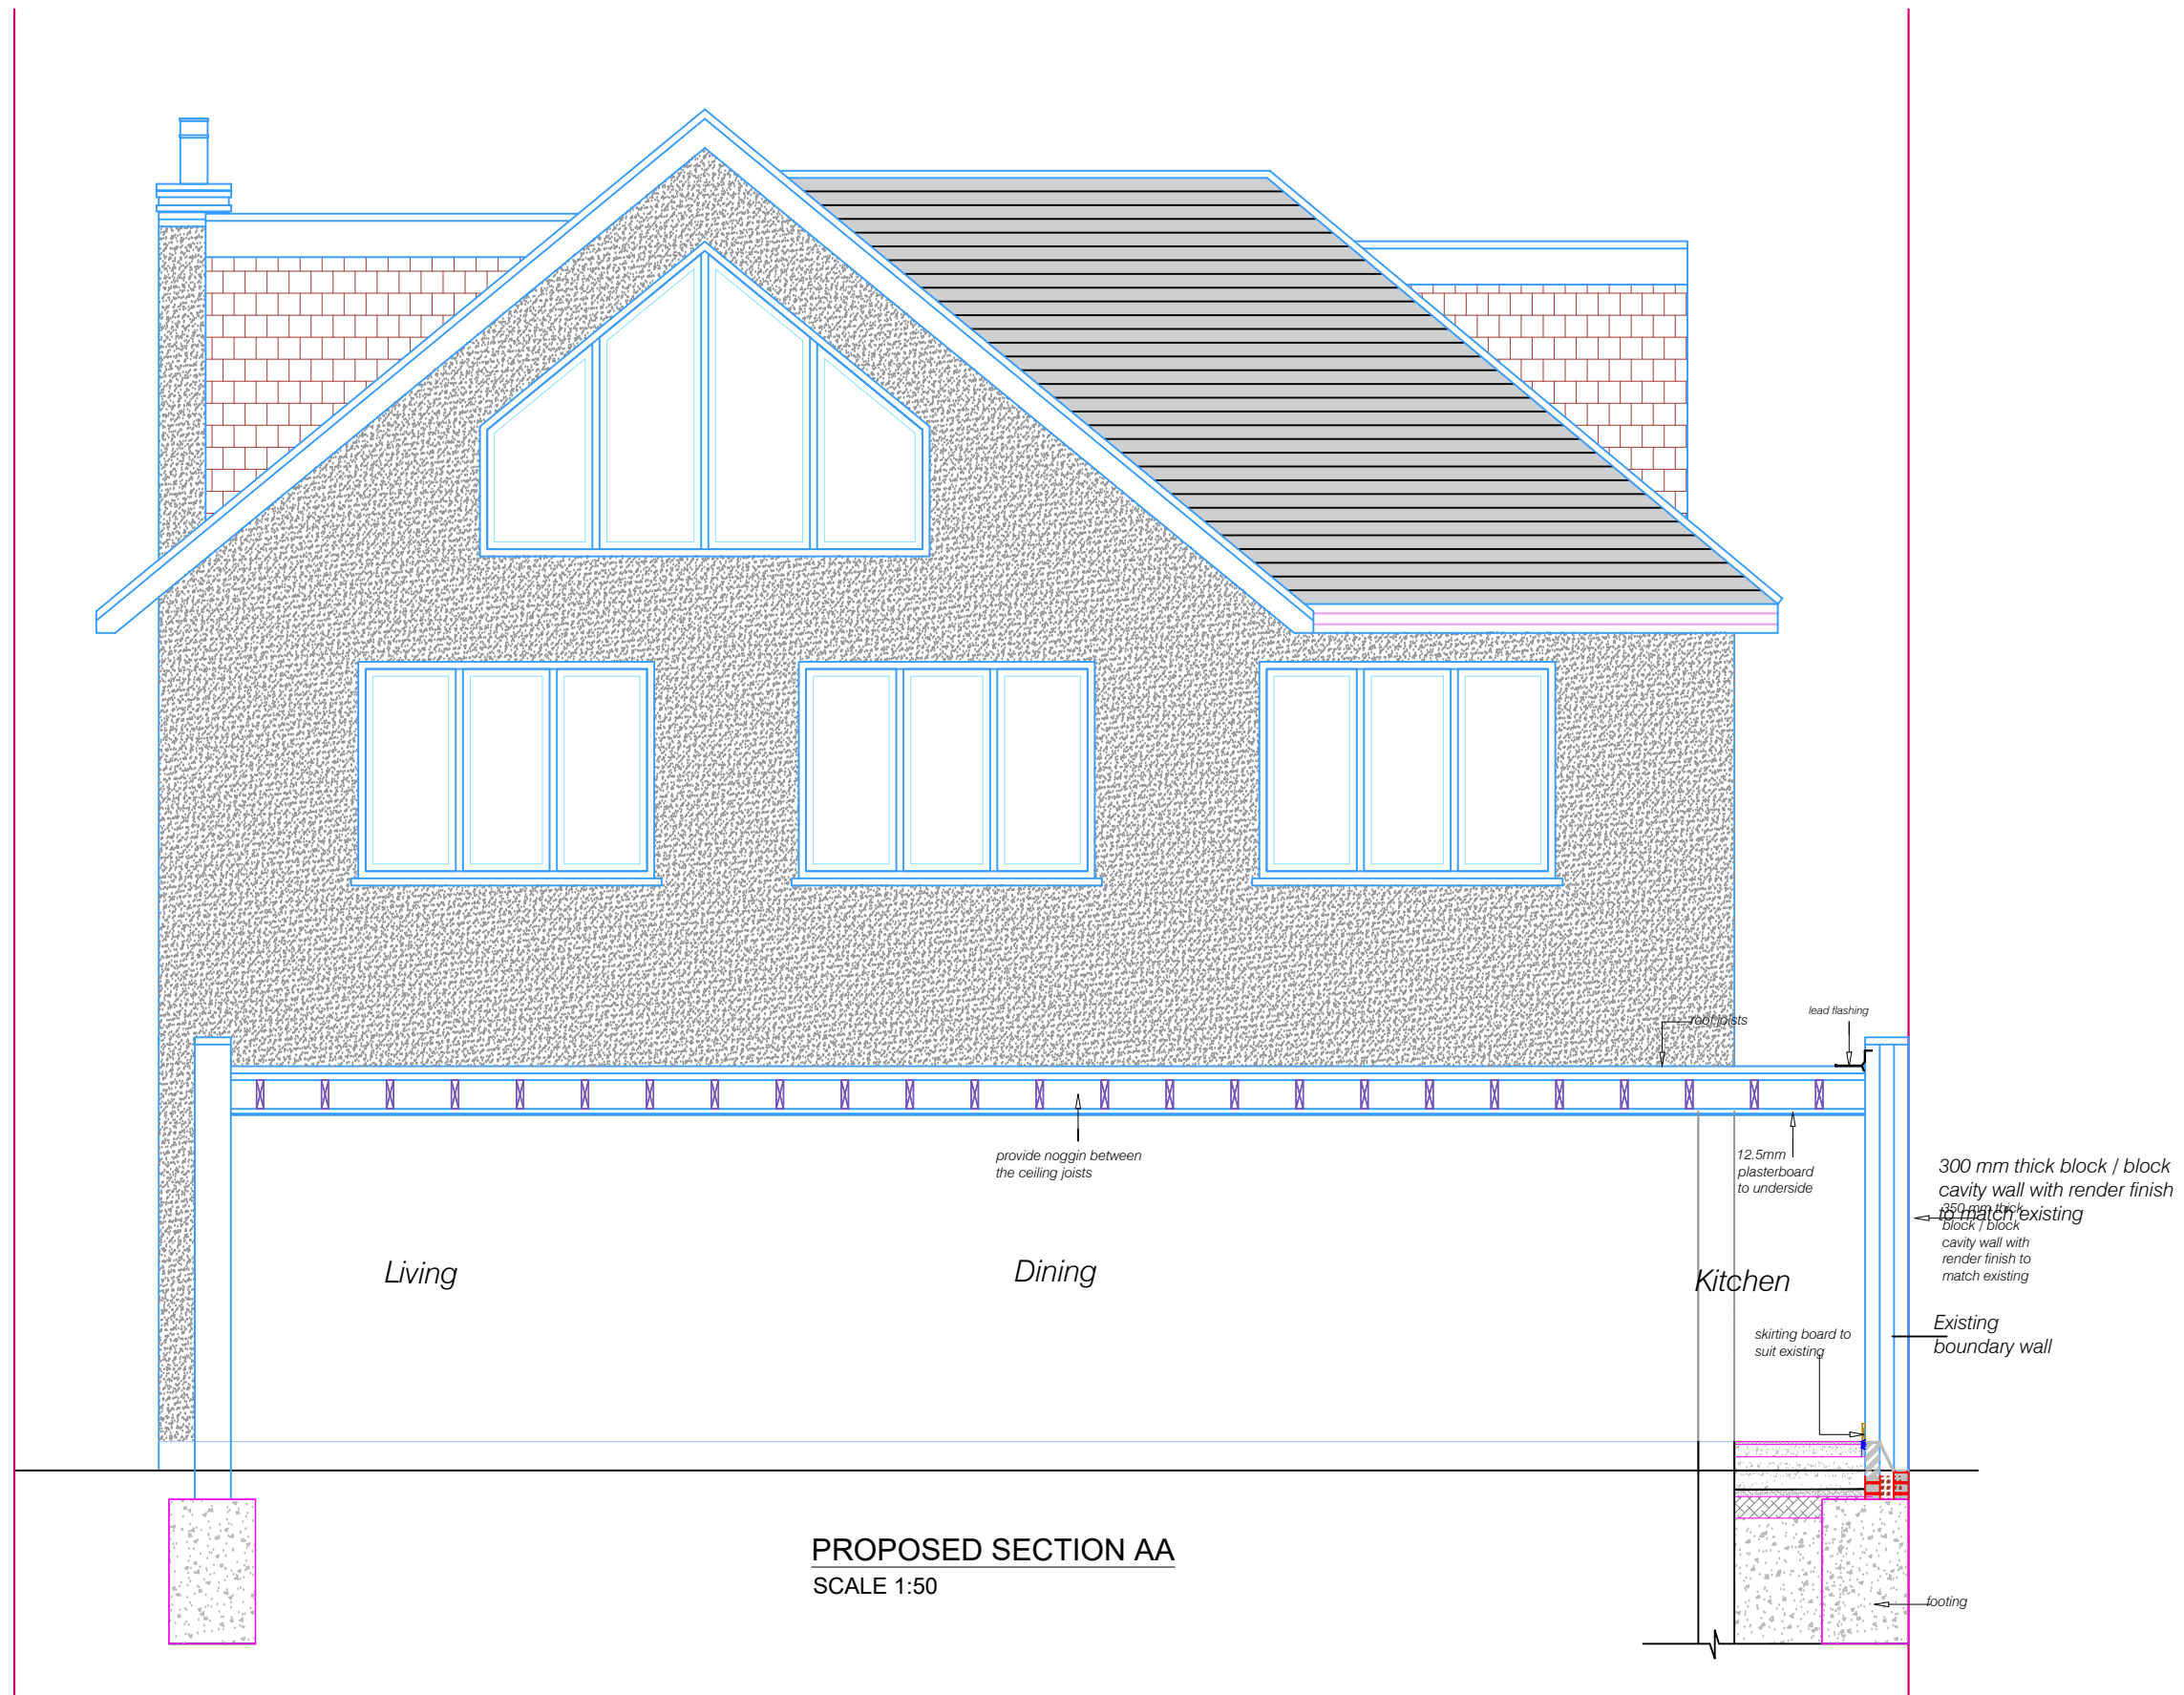

PROPOSED SECTION AA
SCALE 1:50

CLIENT: 67 VERA AVENUE, LONDON N21 1RJ, UK

PROJECT: HOME EXTENSION

TITLE: PROPOSED SECTION AA

DRAWN: SANDEEP MANN

DRAWING NUMBER: **13**

DATE: 26/10/2023 SCALE: 1:50 @ A3



PLANMASTERS


ARCHITECTURE • DESIGN • DEVELOPMENT

PLANMASTERS.CO.UK
0203 751 7333
INFO@PLANMASTERS.CO.UK
@PLANMASTERS_LONDON

THIS DRAWING AND ALL THE INFORMATION SHOWN IS THE PROPERTY OF PLANMASTERS AND SHALL NOT BE COPIED WHOLE, OR IN PART, OR USED FOR ANY OTHER PURPOSE WITHOUT WRITTEN PERMISSION OF THE COMPANY.


ALL DIMENSIONS TO BE CHECKED ON SITE. DO NOT SCALE FROM THIS DRAWING. ALL DRAWINGS TO BE READ IN CONJUNCTION WITH SPECIFICATION.

  

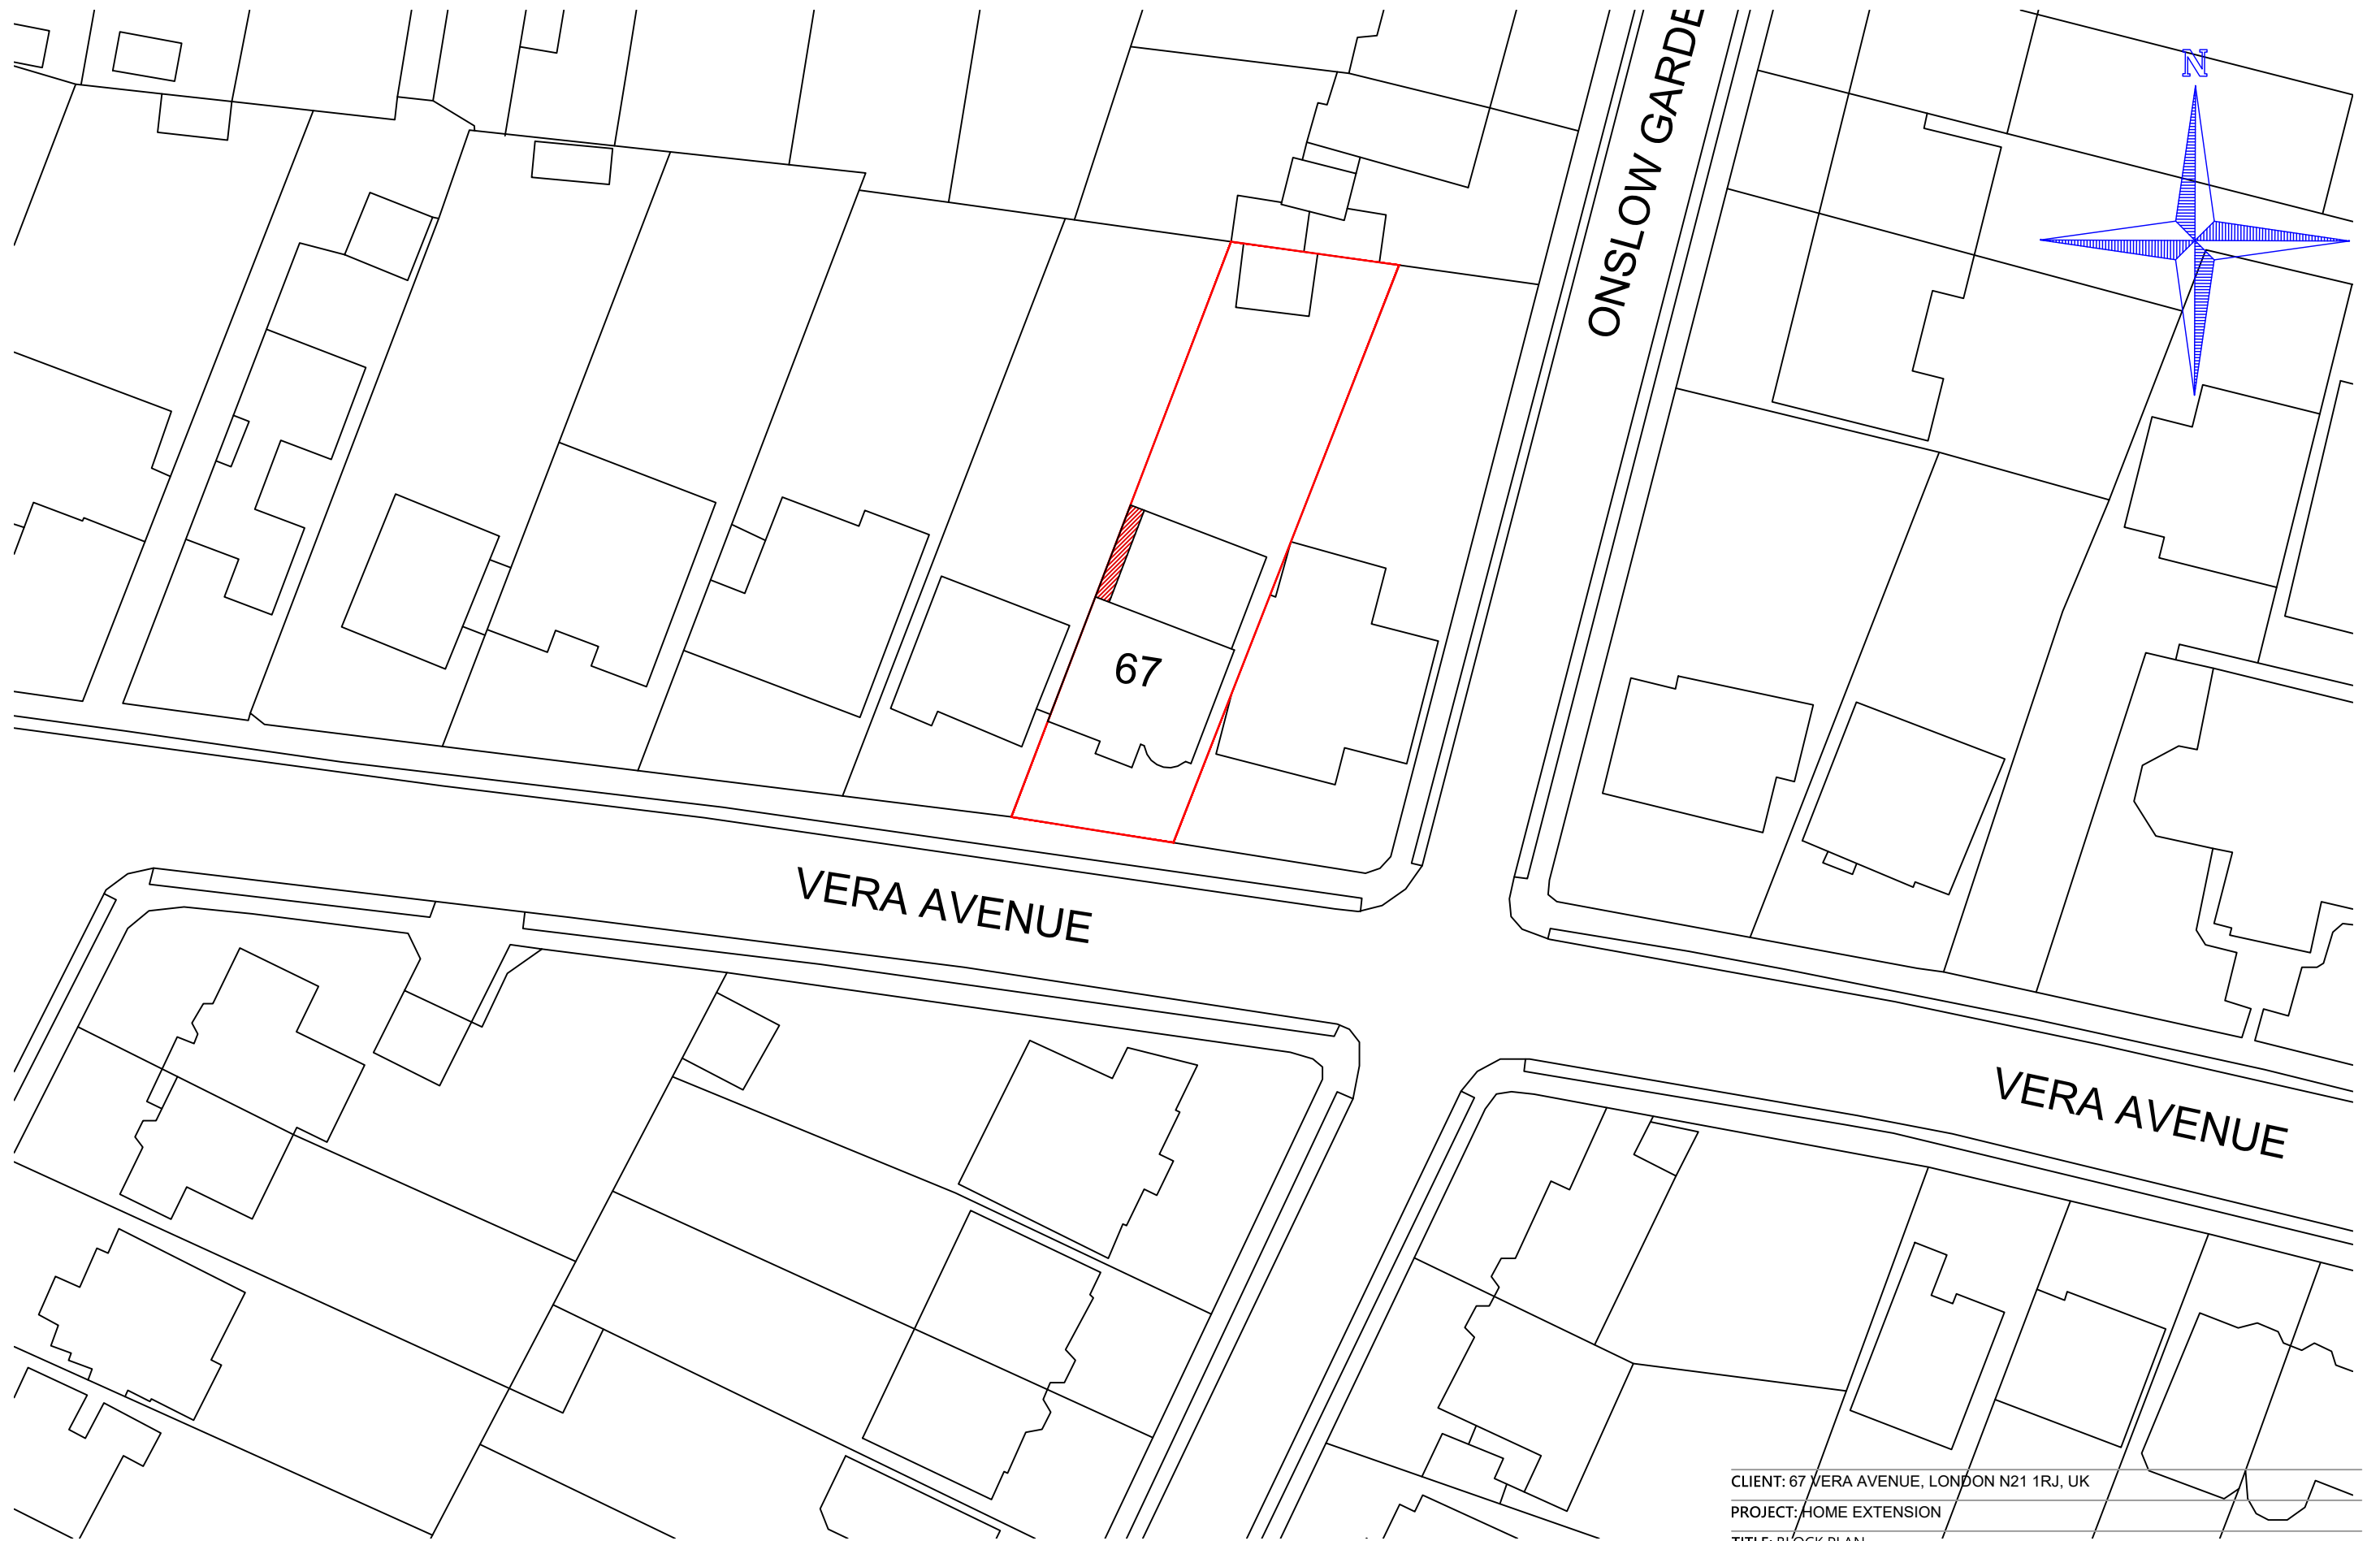

THIS DRAWING AND ALL THE INFORMATION SHOWN IS THE PROPERTY OF PLANMASTERS AND SHALL NOT BE COPIED WHOLE, OR IN PART, OR USED FOR ANY OTHER PURPOSE WITHOUT WRITTEN PERMISSION OF THE COMPANY.

ALL DIMENSIONS TO BE CHECKED ON SITE. DO NOT SCALE FROM THIS DRAWING. ALL DRAWINGS TO BE READ IN CONJUNCTION WITH SPECIFICATION.

 

CLIENT: 67 VERA AVENUE, LONDON N21 1RJ, UK

PROJECT: HOME EXTENSION

TITLE: BLOCK PLAN

DRAWN: SANDEEP MANN


DATE: 26/10/2023 SCALE: 1:500 @ A3

DRAWING NUMBER: **14**

PLANMASTERS


ARCHITECTURE • DESIGN • DEVELOPMENT

PLANMASTERS.CO.UK
0203 751 7333
INFO@PLANMASTERS.CO.UK
@PLANMASTERS_LONDON

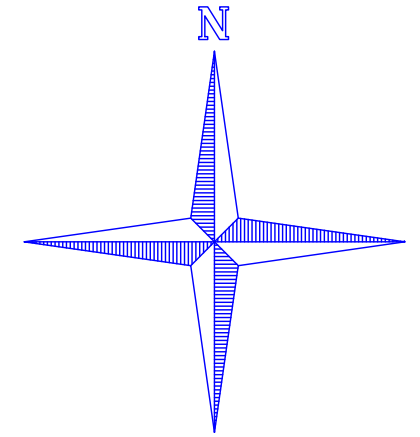

THIS DRAWING AND ALL THE INFORMATION SHOWN IS THE PROPERTY OF PLANMASTERS AND SHALL NOT BE COPIED WHOLE, OR IN PART, OR USED FOR ANY OTHER PURPOSE WITHOUT WRITTEN PERMISSION OF THE COMPANY.

ALL DIMENSIONS TO BE CHECKED ON SITE. DO NOT SCALE FROM THIS DRAWING. ALL DRAWINGS TO BE READ IN CONJUNCTION WITH SPECIFICATION.

 

CLIENT: 67 VERA AVENUE, LONDON N21 1RJ, UK

PROJECT: HOME EXTENSION

TITLE: LOCATION PLAN

DRAWN: SANDEEP MANN

DRAWING NUMBER:

15

DATE: 26/10/2023 SCALE: 1:1250 @ A3

PLANMASTERS

ARCHITECTURE • DESIGN • DEVELOPMENT

PLANMASTERS.CO.UK
0203 751 7333
INFO@PLANMASTERS.CO.UK
@PLANMASTERS_LONDON