
- This design / drawing and any related specification are the COPYRIGHT of 7hills Architectural Design Ltd and may not be reproduced in drawing or built form without the express permission of 7hills Architectural Design Ltd.
- Do not scale off this drawing, if a dimension is in doubt please contact 7hills Architectural Design Ltd.
- All dimensions are shown in millimetres unless stated otherwise.
- Contractor to check and clarify all levels, heights, dimensions, drainage, construction and specification prior to commencement or fabrication or fitting of any works on site and to bring to the clients attention any variations or deviations for written confirmation before being carried out on site.
- Client to confirm all legal boundaries at and before any works are commenced on site all boundaries shown are indicative.
- Figured dimensions are taken to structure unless indicated otherwise.
- Report any discrepancies to 7hills Architectural Design Ltd immediately for verification.
- All elements of structure are indicative only, refer to Structural Engineers design / details and specification.
- All drawings are to be read in conjunction with the relevant Structural Engineers / Consultants details / drawings. These drawings are prepared for the purposes of obtaining Town & Country Planning permission and or Building Regulations only.



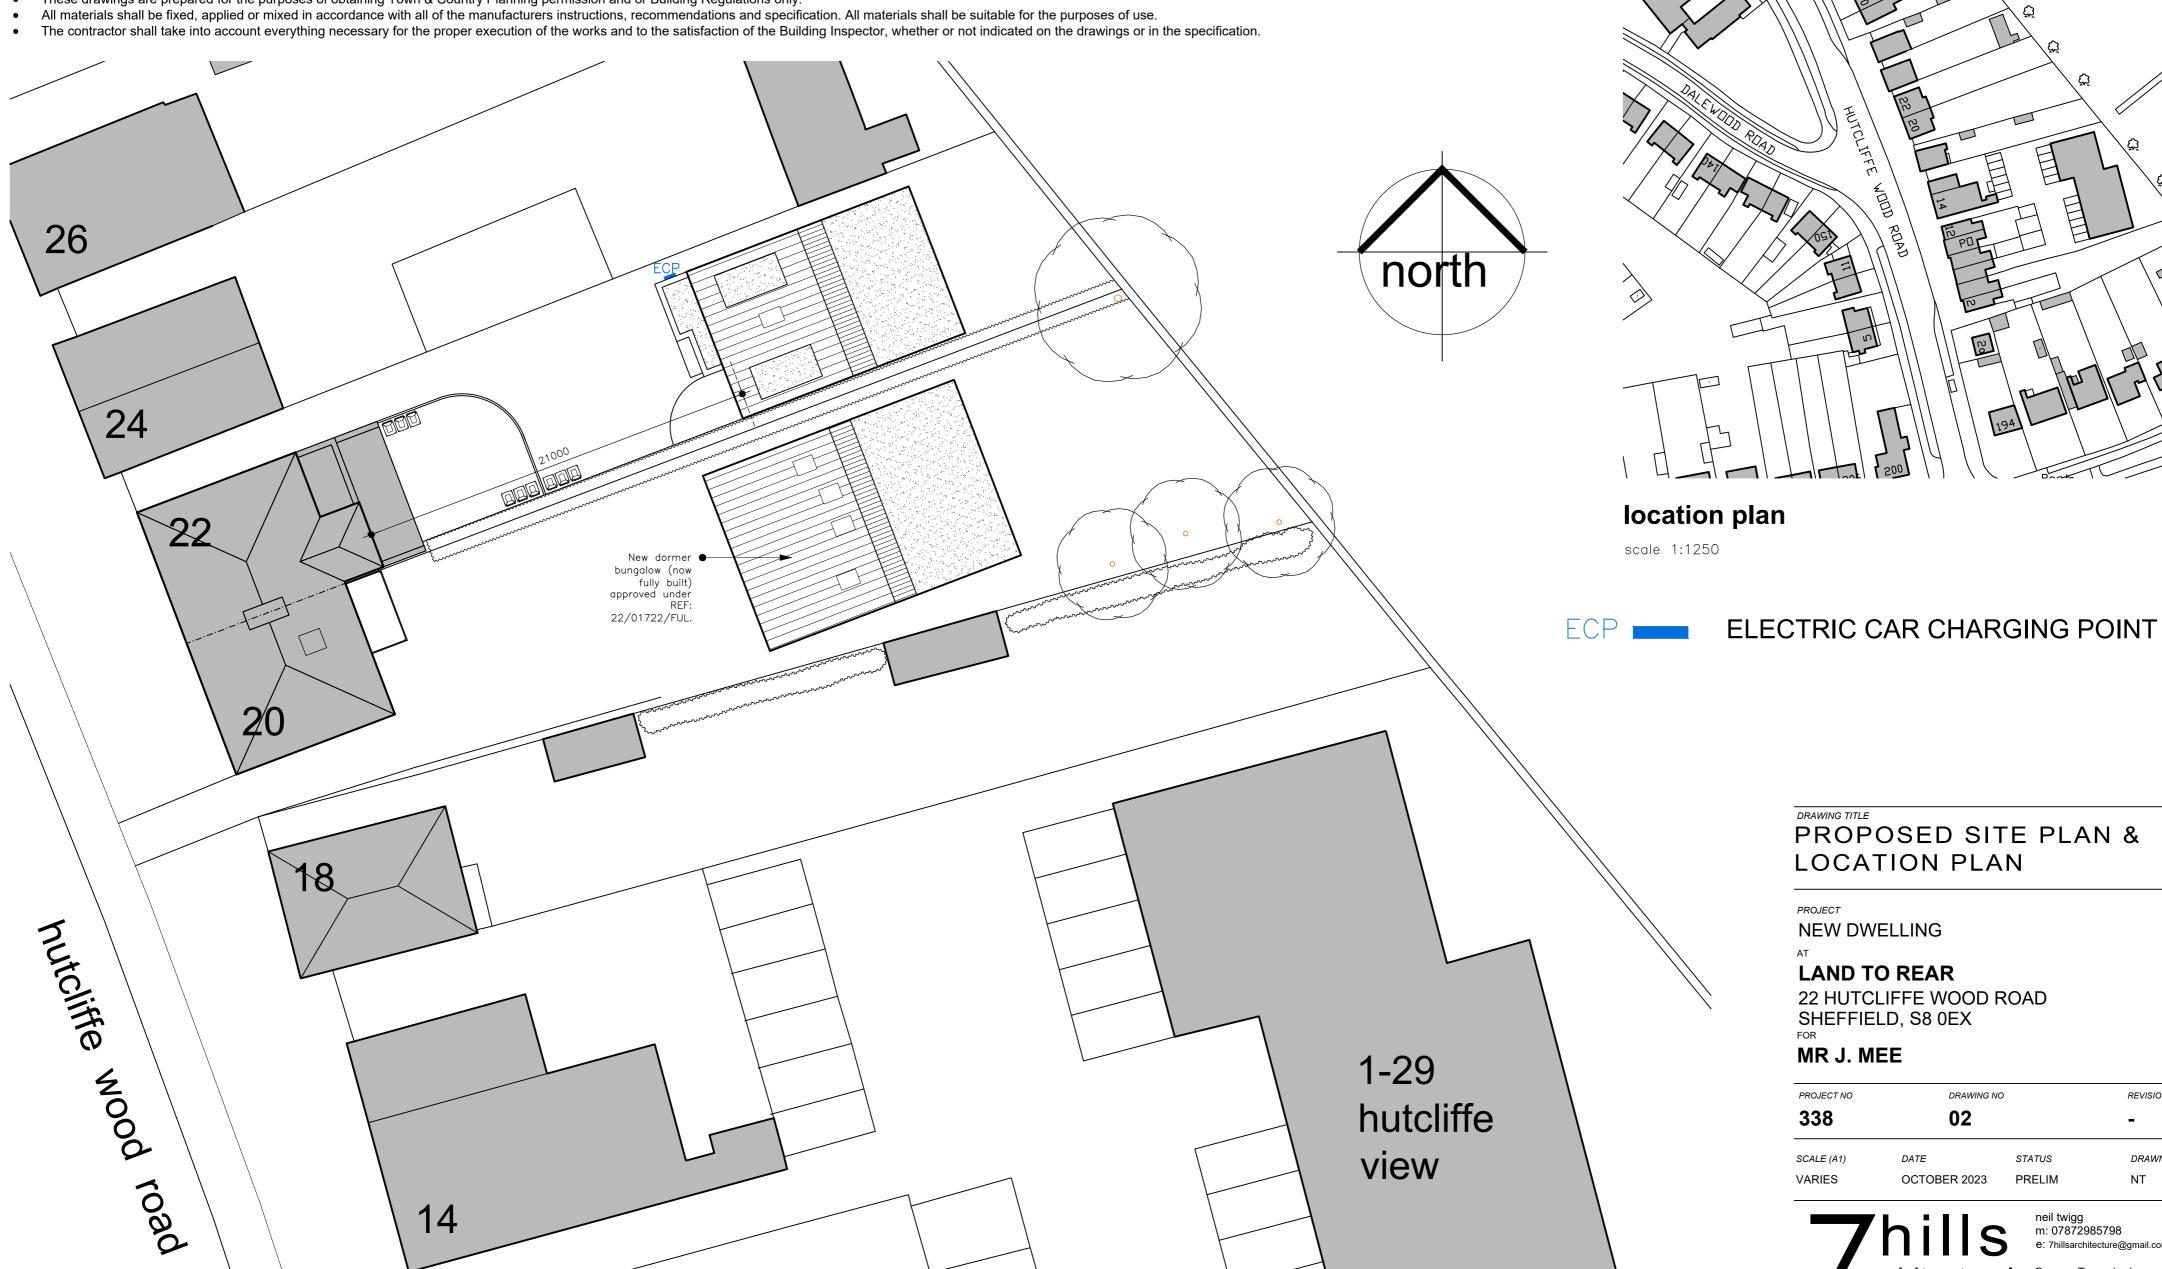

PROPOSED SITE PLAN &

22 HUTCLIFFE WOOD ROAD

PROJECT NO	no drawing no 02		REVISION
338			
SCALE (A1)	DATE	STATUS	DRAWN
VARIES	OCTOBER 2023	PRELIM	NT

architectural design Itd

neil twigg m: 07872985798

Queens Tower Lodge 77-79 East Bank Road Sheffield S2 3PX

proposed site plan