
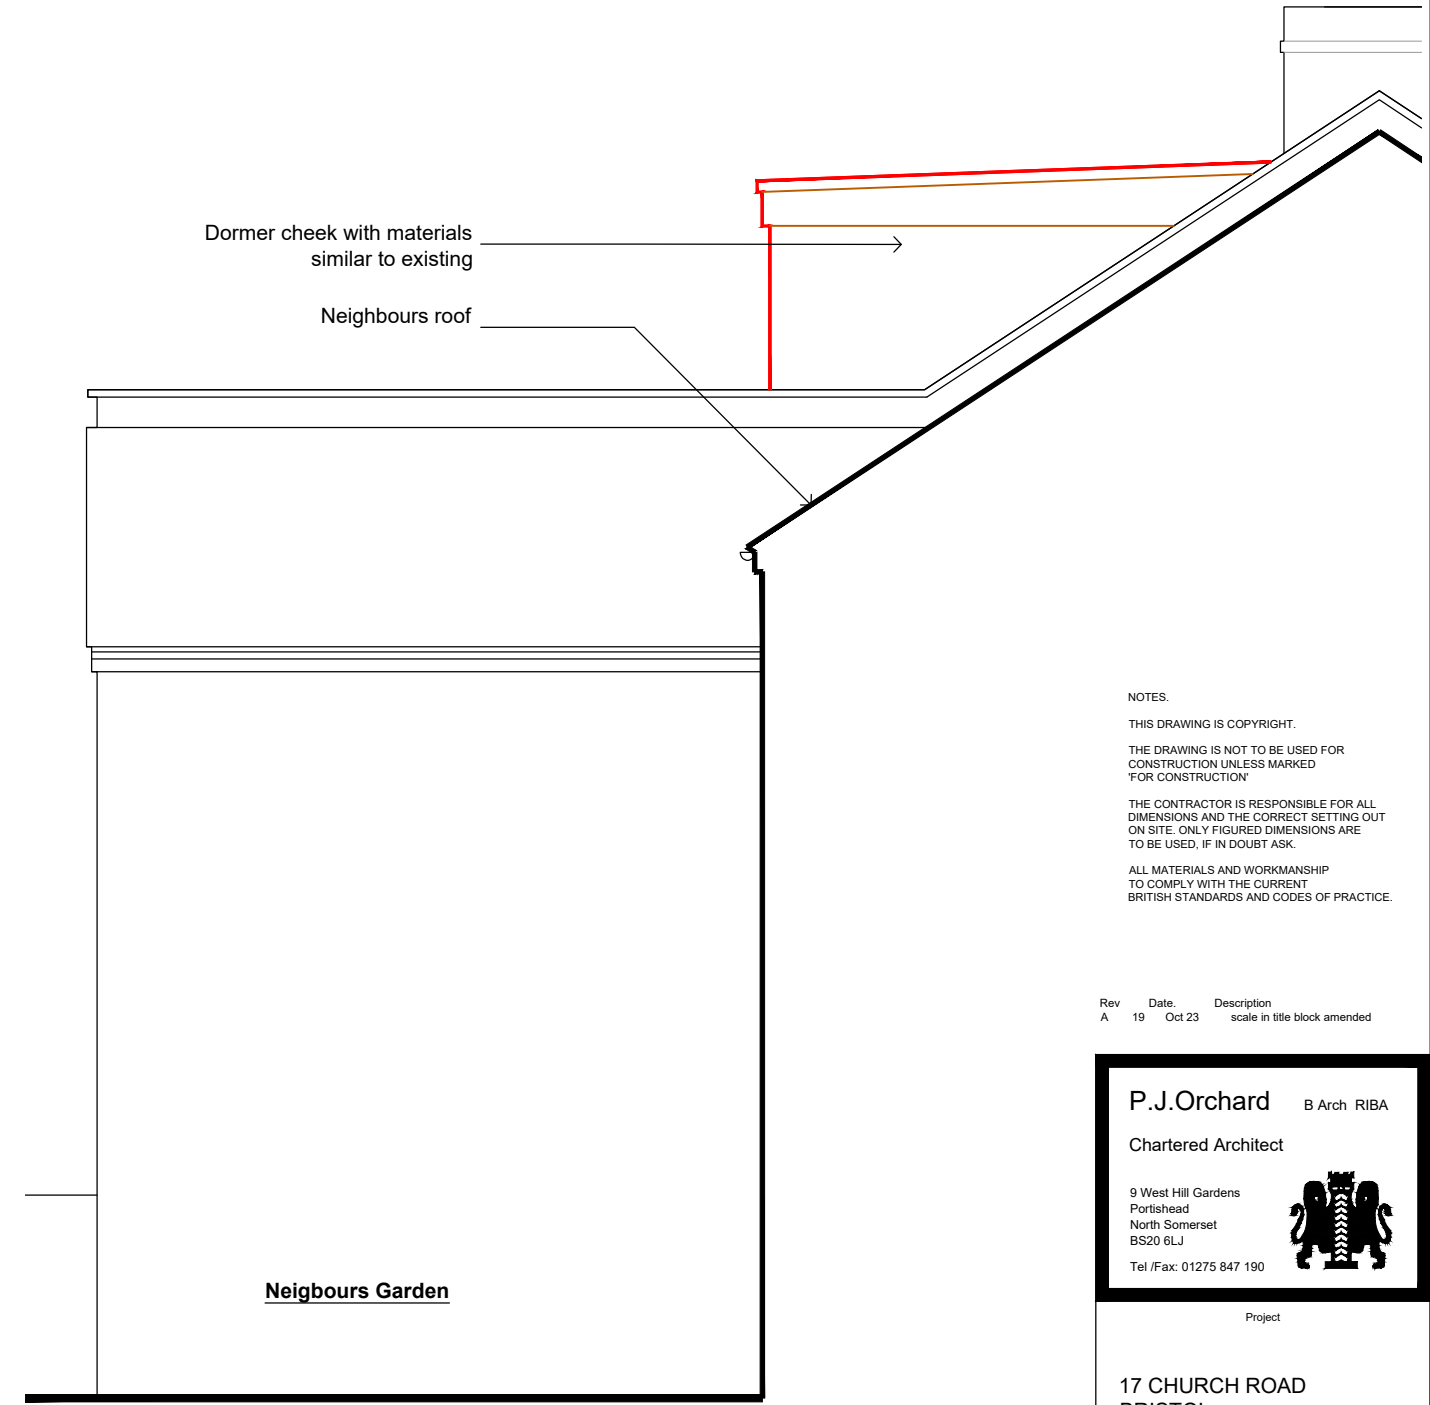


**PROPOSED SOUTH ELEVATION
(NEIGHBOURS SIDE)**

 

**PROPOSED NORTH ELEVATION
(NEIGHBOURS SIDE)**

NOTES.
 THIS DRAWING IS COPYRIGHT.
 THE DRAWING IS NOT TO BE USED FOR CONSTRUCTION UNLESS MARKED 'FOR CONSTRUCTION'
 THE CONTRACTOR IS RESPONSIBLE FOR ALL DIMENSIONS AND THE CORRECT SETTING OUT ON SITE. ONLY FIGURED DIMENSIONS ARE TO BE USED, IF IN DOUBT ASK.
 ALL MATERIALS AND WORKMANSHIP TO COMPLY WITH THE CURRENT BRITISH STANDARDS AND CODES OF PRACTICE.

Rev	Date	Description
A	19 Oct 23	scale in title block amended

P.J.Orchard B Arch RIBA
 Chartered Architect

9 West Hill Gardens
 Portishead
 North Somerset
 BS20 6LJ
 Tel /Fax: 01275 847 190

Project

**17 CHURCH ROAD
 BRISTOL
 BS3 4NF**

Drawing Title

PROPOSED SIDE ELEVATIONS

Scale	Job Number
1:100@A3	-
Date	Drawing Number
10.11.2022	PL16
Drawn	Checked
JM	-