
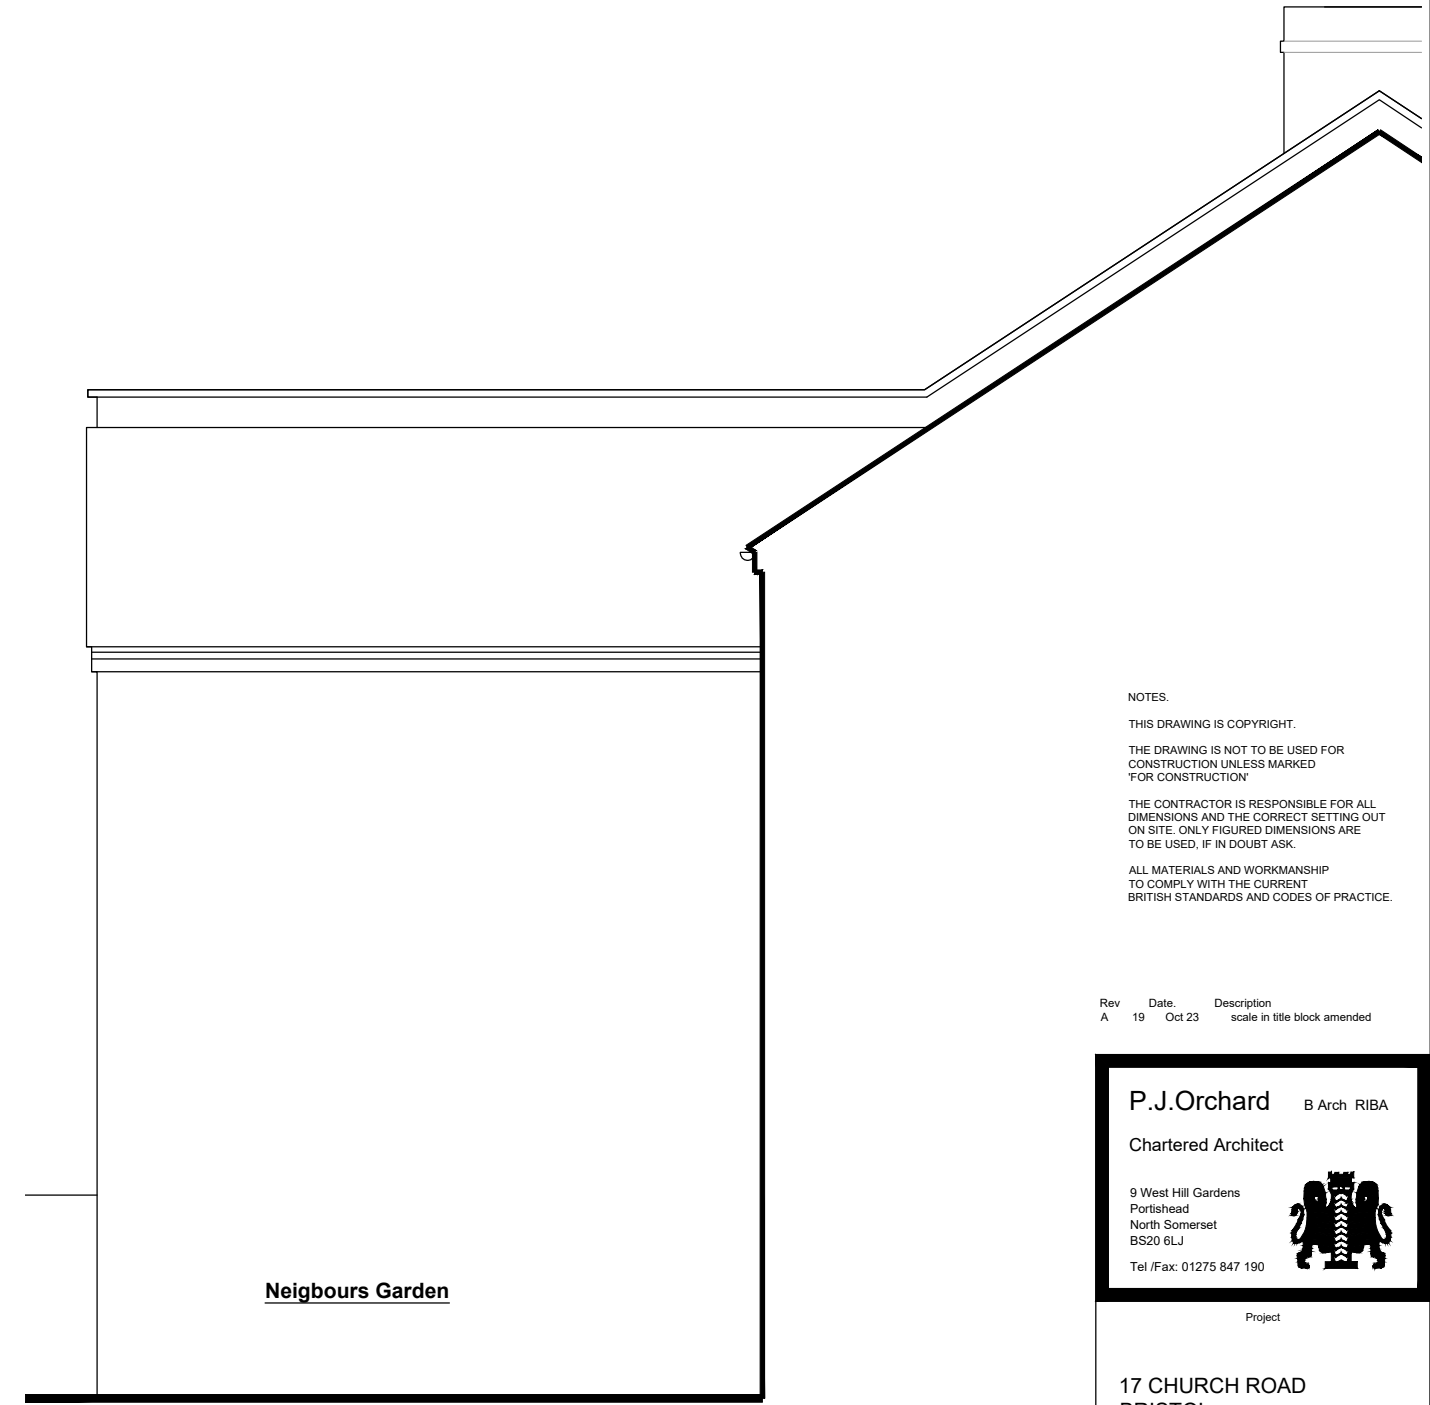


EXISTING SOUTH ELEVATION  
(NEIGHBOURS SIDE)

 

EXISTING NORTH ELEVATION  
(NEIGHBOURS SIDE)

NOTES.  
THIS DRAWING IS COPYRIGHT.  
THE DRAWING IS NOT TO BE USED FOR CONSTRUCTION UNLESS MARKED 'FOR CONSTRUCTION'  
THE CONTRACTOR IS RESPONSIBLE FOR ALL DIMENSIONS AND THE CORRECT SETTING OUT ON SITE. ONLY FIGURED DIMENSIONS ARE TO BE USED, IF IN DOUBT ASK.  
ALL MATERIALS AND WORKMANSHIP TO COMPLY WITH THE CURRENT BRITISH STANDARDS AND CODES OF PRACTICE.

Rev	Date	Description
A	19 Oct 23	scale in title block amended

**P.J.Orchard** B Arch RIBA  
Chartered Architect

9 West Hill Gardens  
Portishead  
North Somerset  
BS20 6LJ  
Tel /Fax: 01275 847 190

Project

17 CHURCH ROAD  
BRISTOL  
BS3 4NF

Drawing Title

EXISTING SIDE ELEVATIONS

Scale	Job Number
1:100@A3	-
Date	Drawing Number
10.11.2022	PL06
Drawn	Checked
JM	-