



Crown Copyright. All rights reserved. License no. 100066930


SCALE BAR 1:500




Site Plan  
1:500



SCALE BAR 1:1250

 

Location Plan  
1:1250

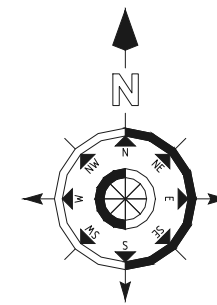

Revision	Date
Wychwood Thompsons Lane Denmead Hampshire PO7 6NB T: 07941 573934 E: malcolm.w@m2architecture.com	
Client	Mr J Murray
Project	Proposed Garage 27 Park Lane, Cowplain
Drawing Title Site Plan	
Scale 1:500@A3	Drawn mw
Date 21/09/23	Checked
Project Number 2312	
Drawing No 501	Revision -

This drawing is copyright of the architect & must not be reproduced without permission. Any discrepancies should be reported to the architect.