

PROJECT
**STONE PIT
COTTAGE**


HASLEMERE -

DATE: 10/23 PROJECT NO. 122 DATE NO.


REVISION DATE

DO NOT SCALE ALL DIMENSIONS
TO BE CHECKED BY CONTRACTOR
ON SITE. ERRORS OR OMISSIONS
TO BE REPORTED TO ARCHITECTS

DRAFT
PRELIMINARY
PLANNING
TENDER
CONSTRUCTION
AS BUILT

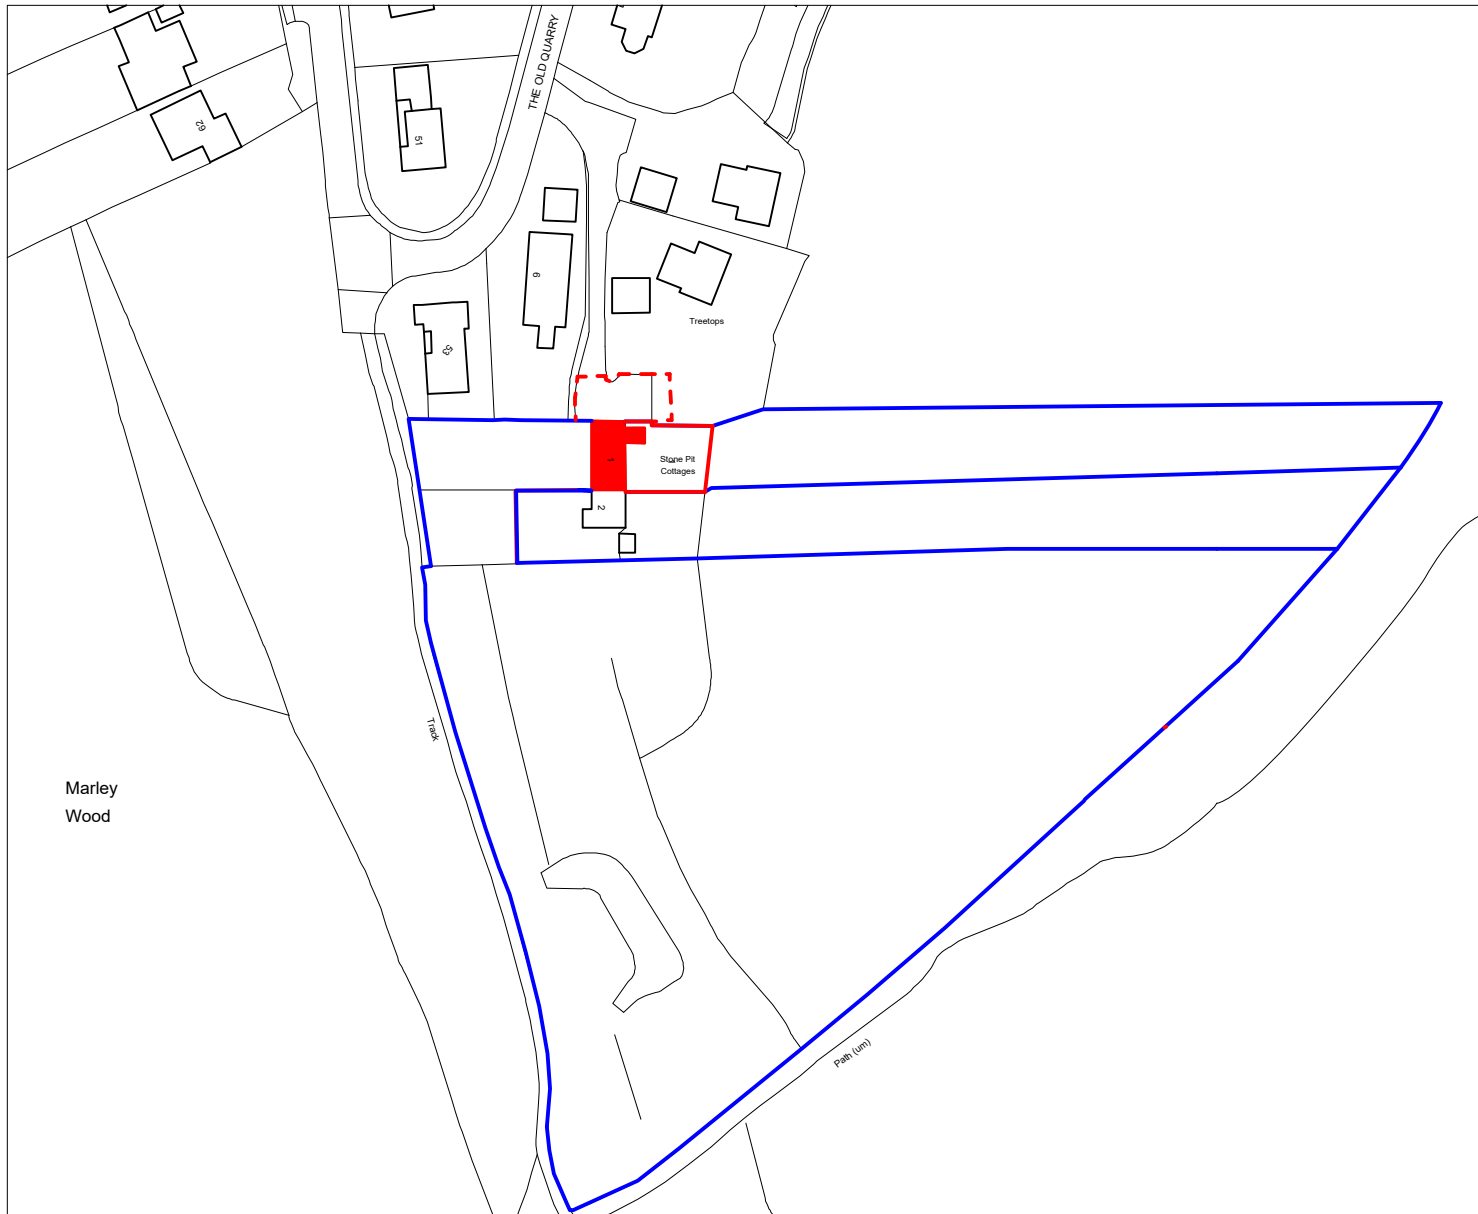

EXISTING SITE PLAN - 1:1250 Scale @ A3

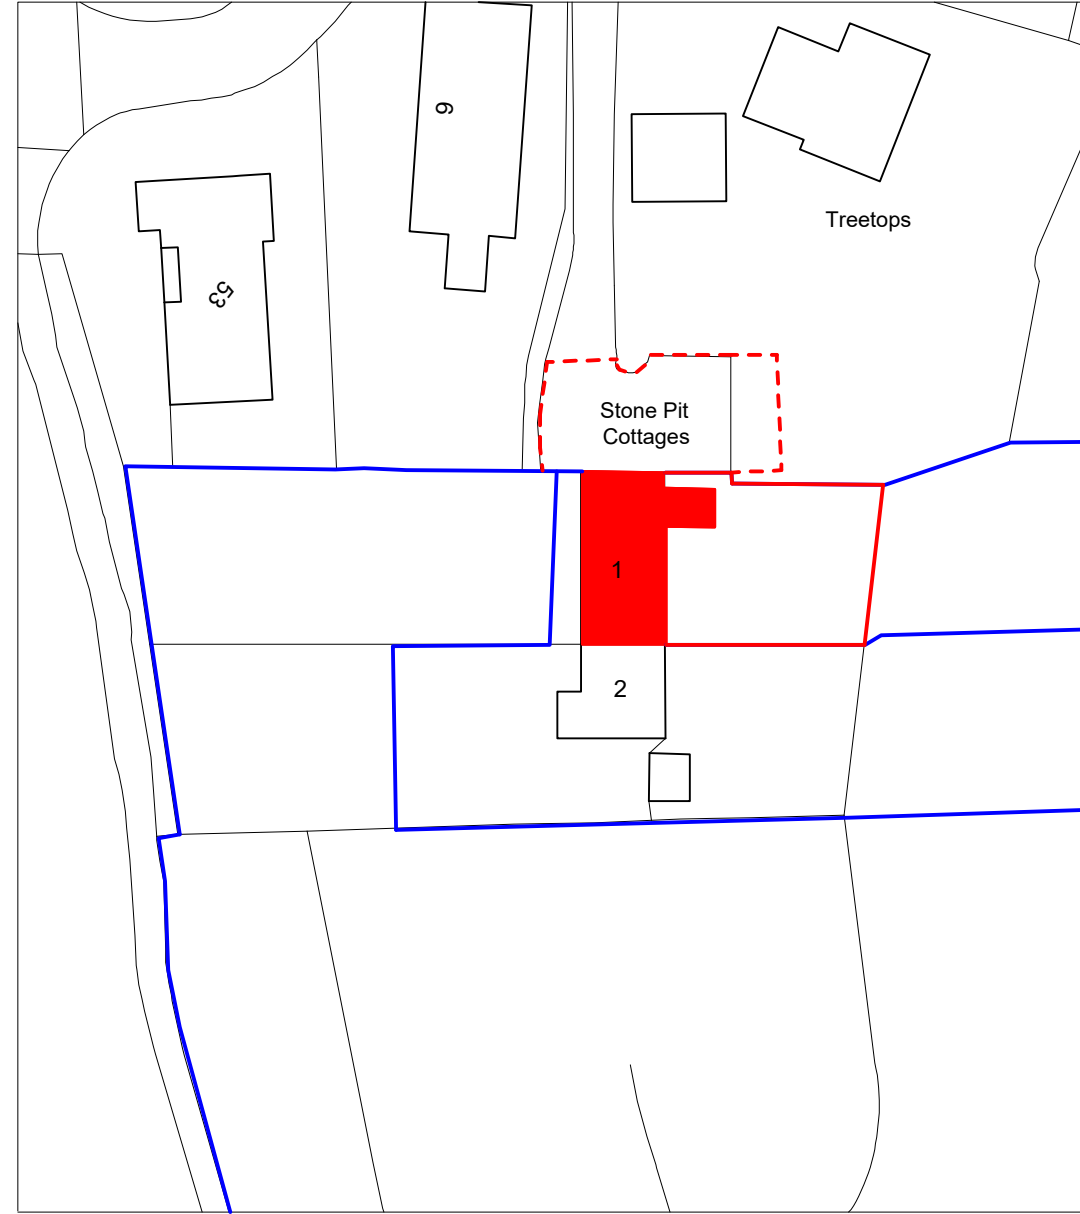

EXISTING LOCATION PLAN - 1:500 Scale @ A3

LOCATION
AND SITE
PLAN

SCALE: 1:1250

P-00

DRAWN BY: KS