




South East Elevation
Scale 1:100

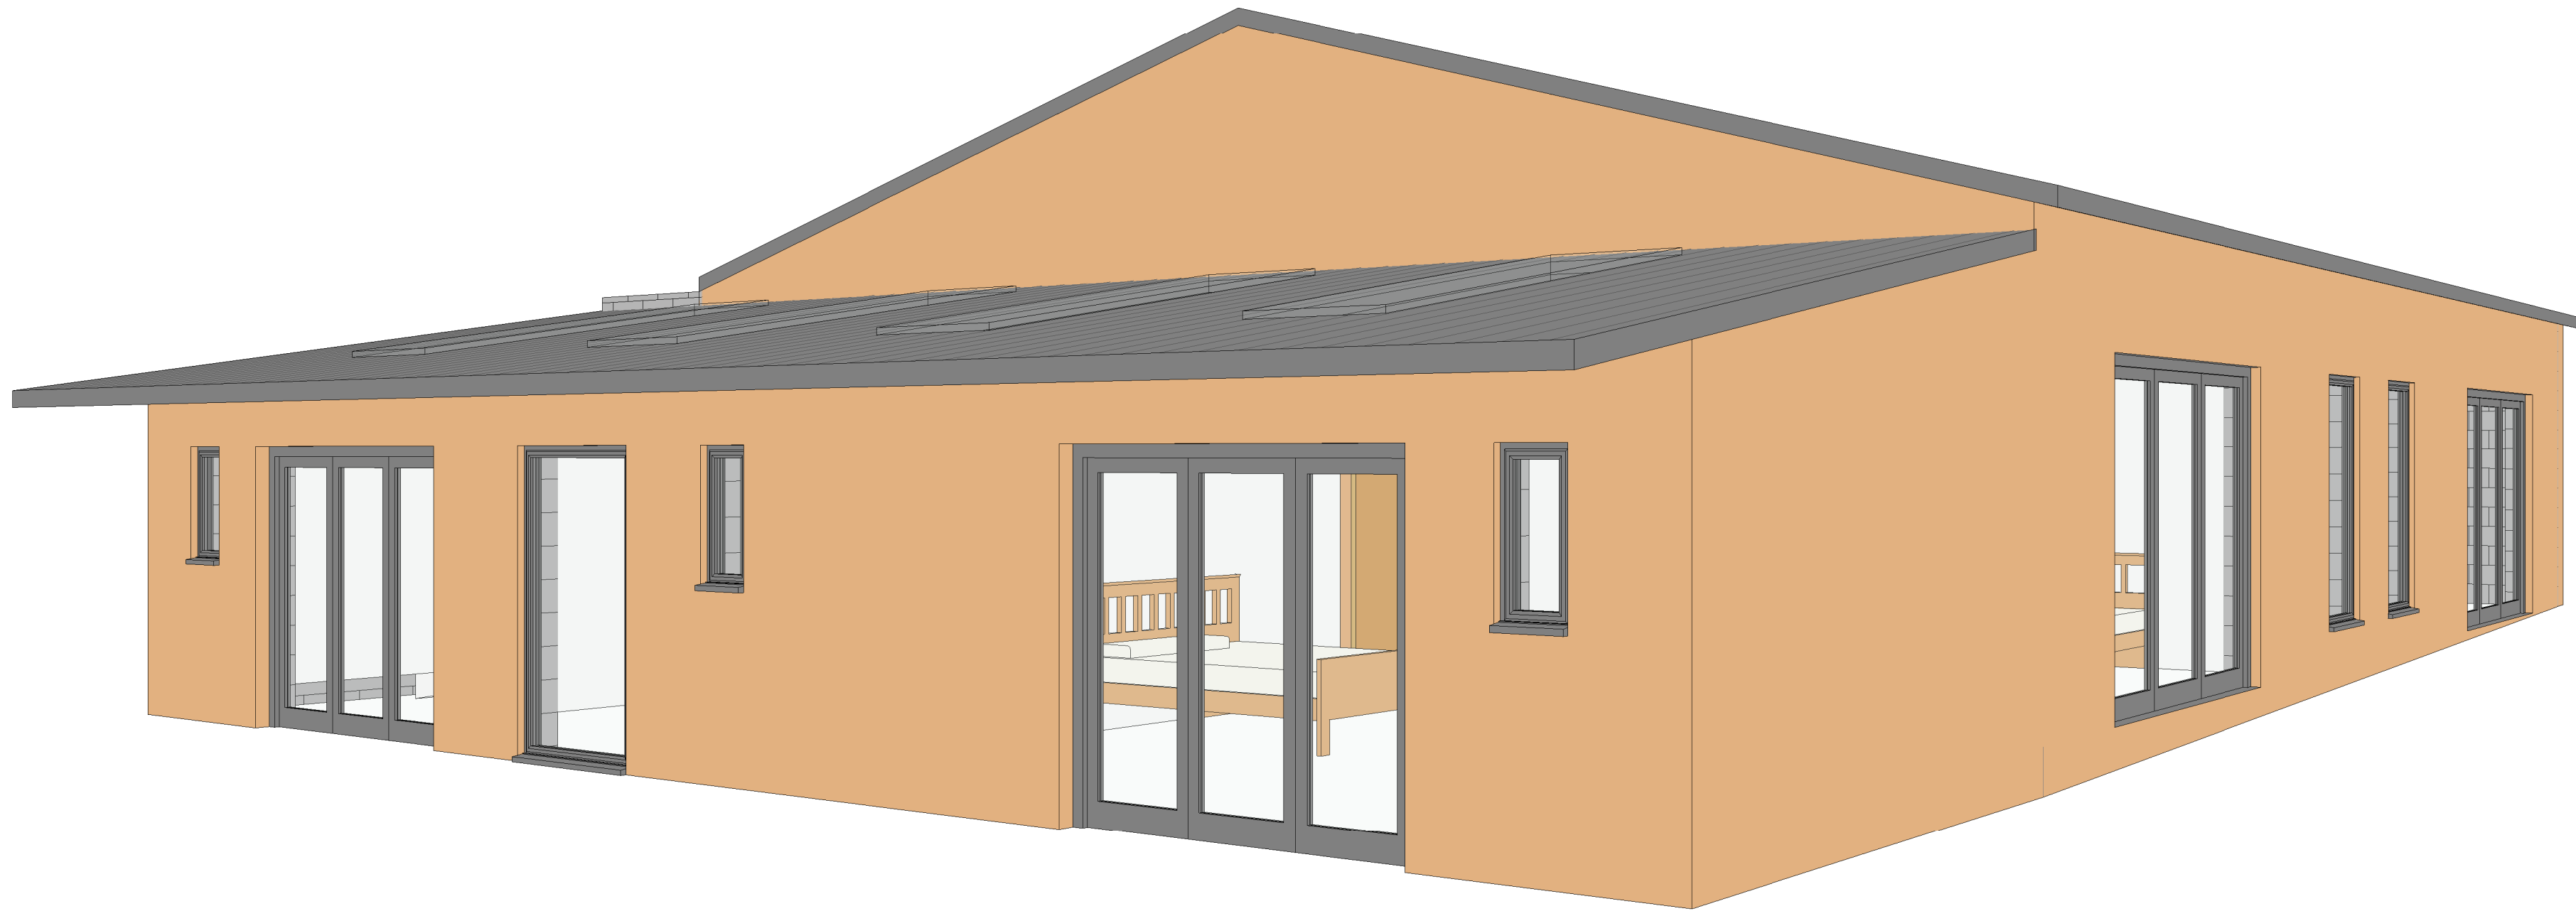


South West Elevation
Scale 1:100

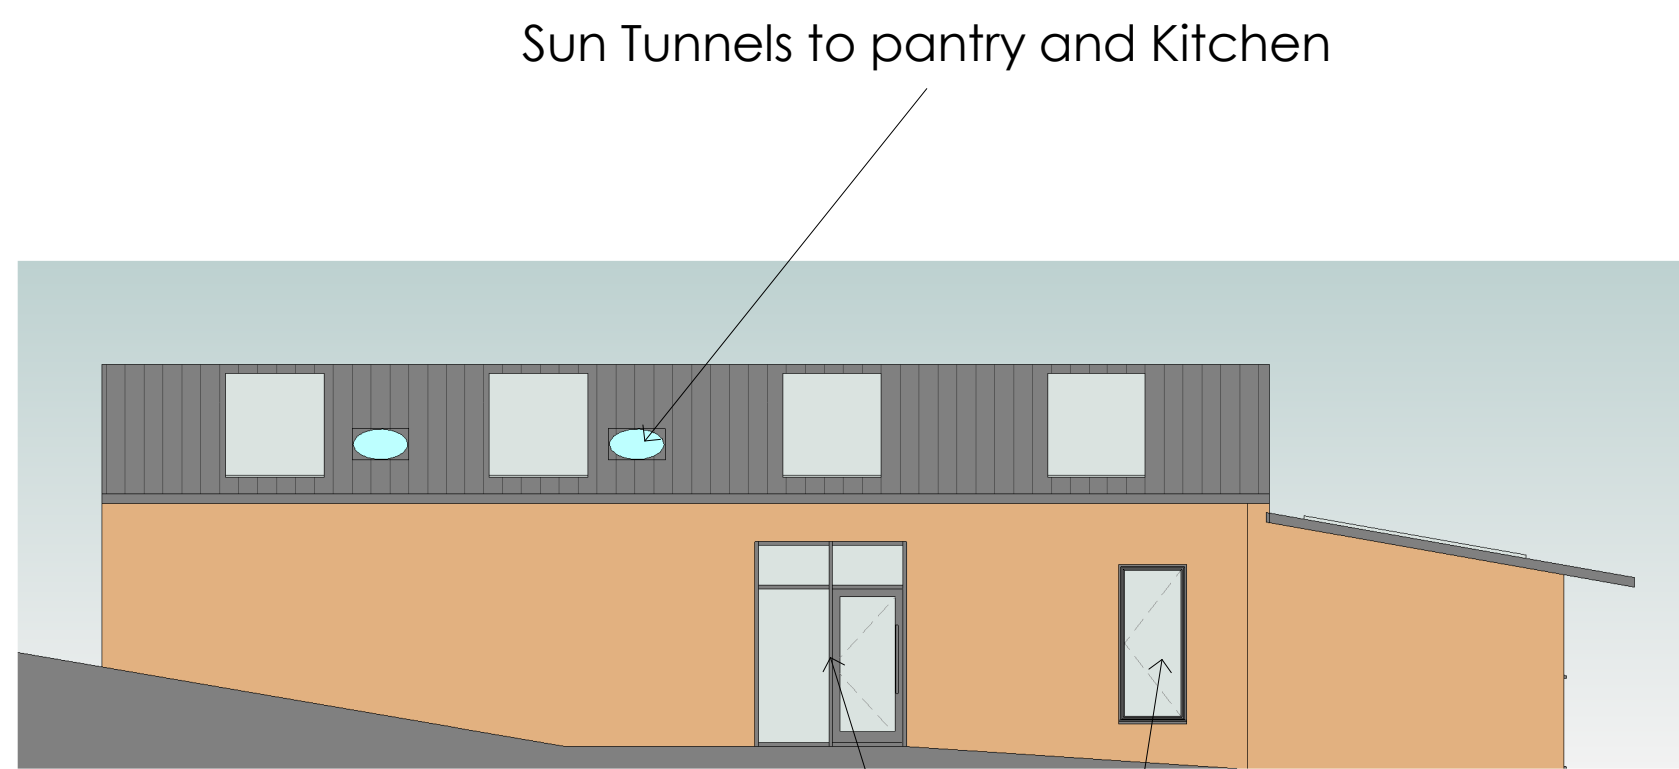

North West Elevation
Scale 1:100

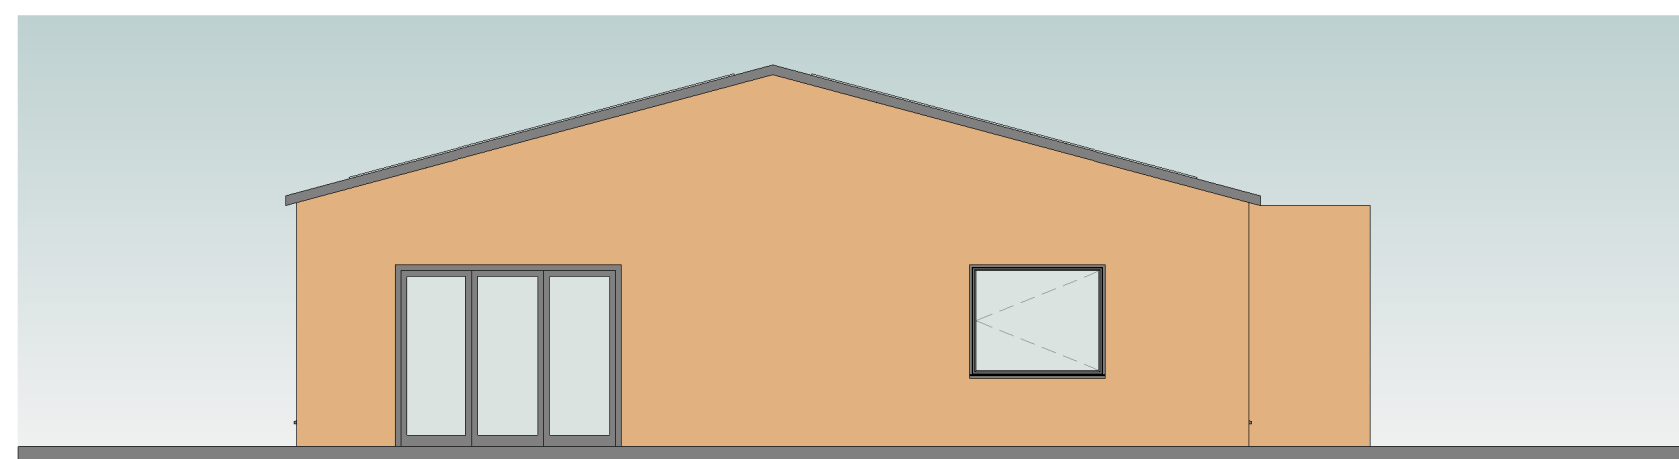

North East Elevation
Scale 1:100

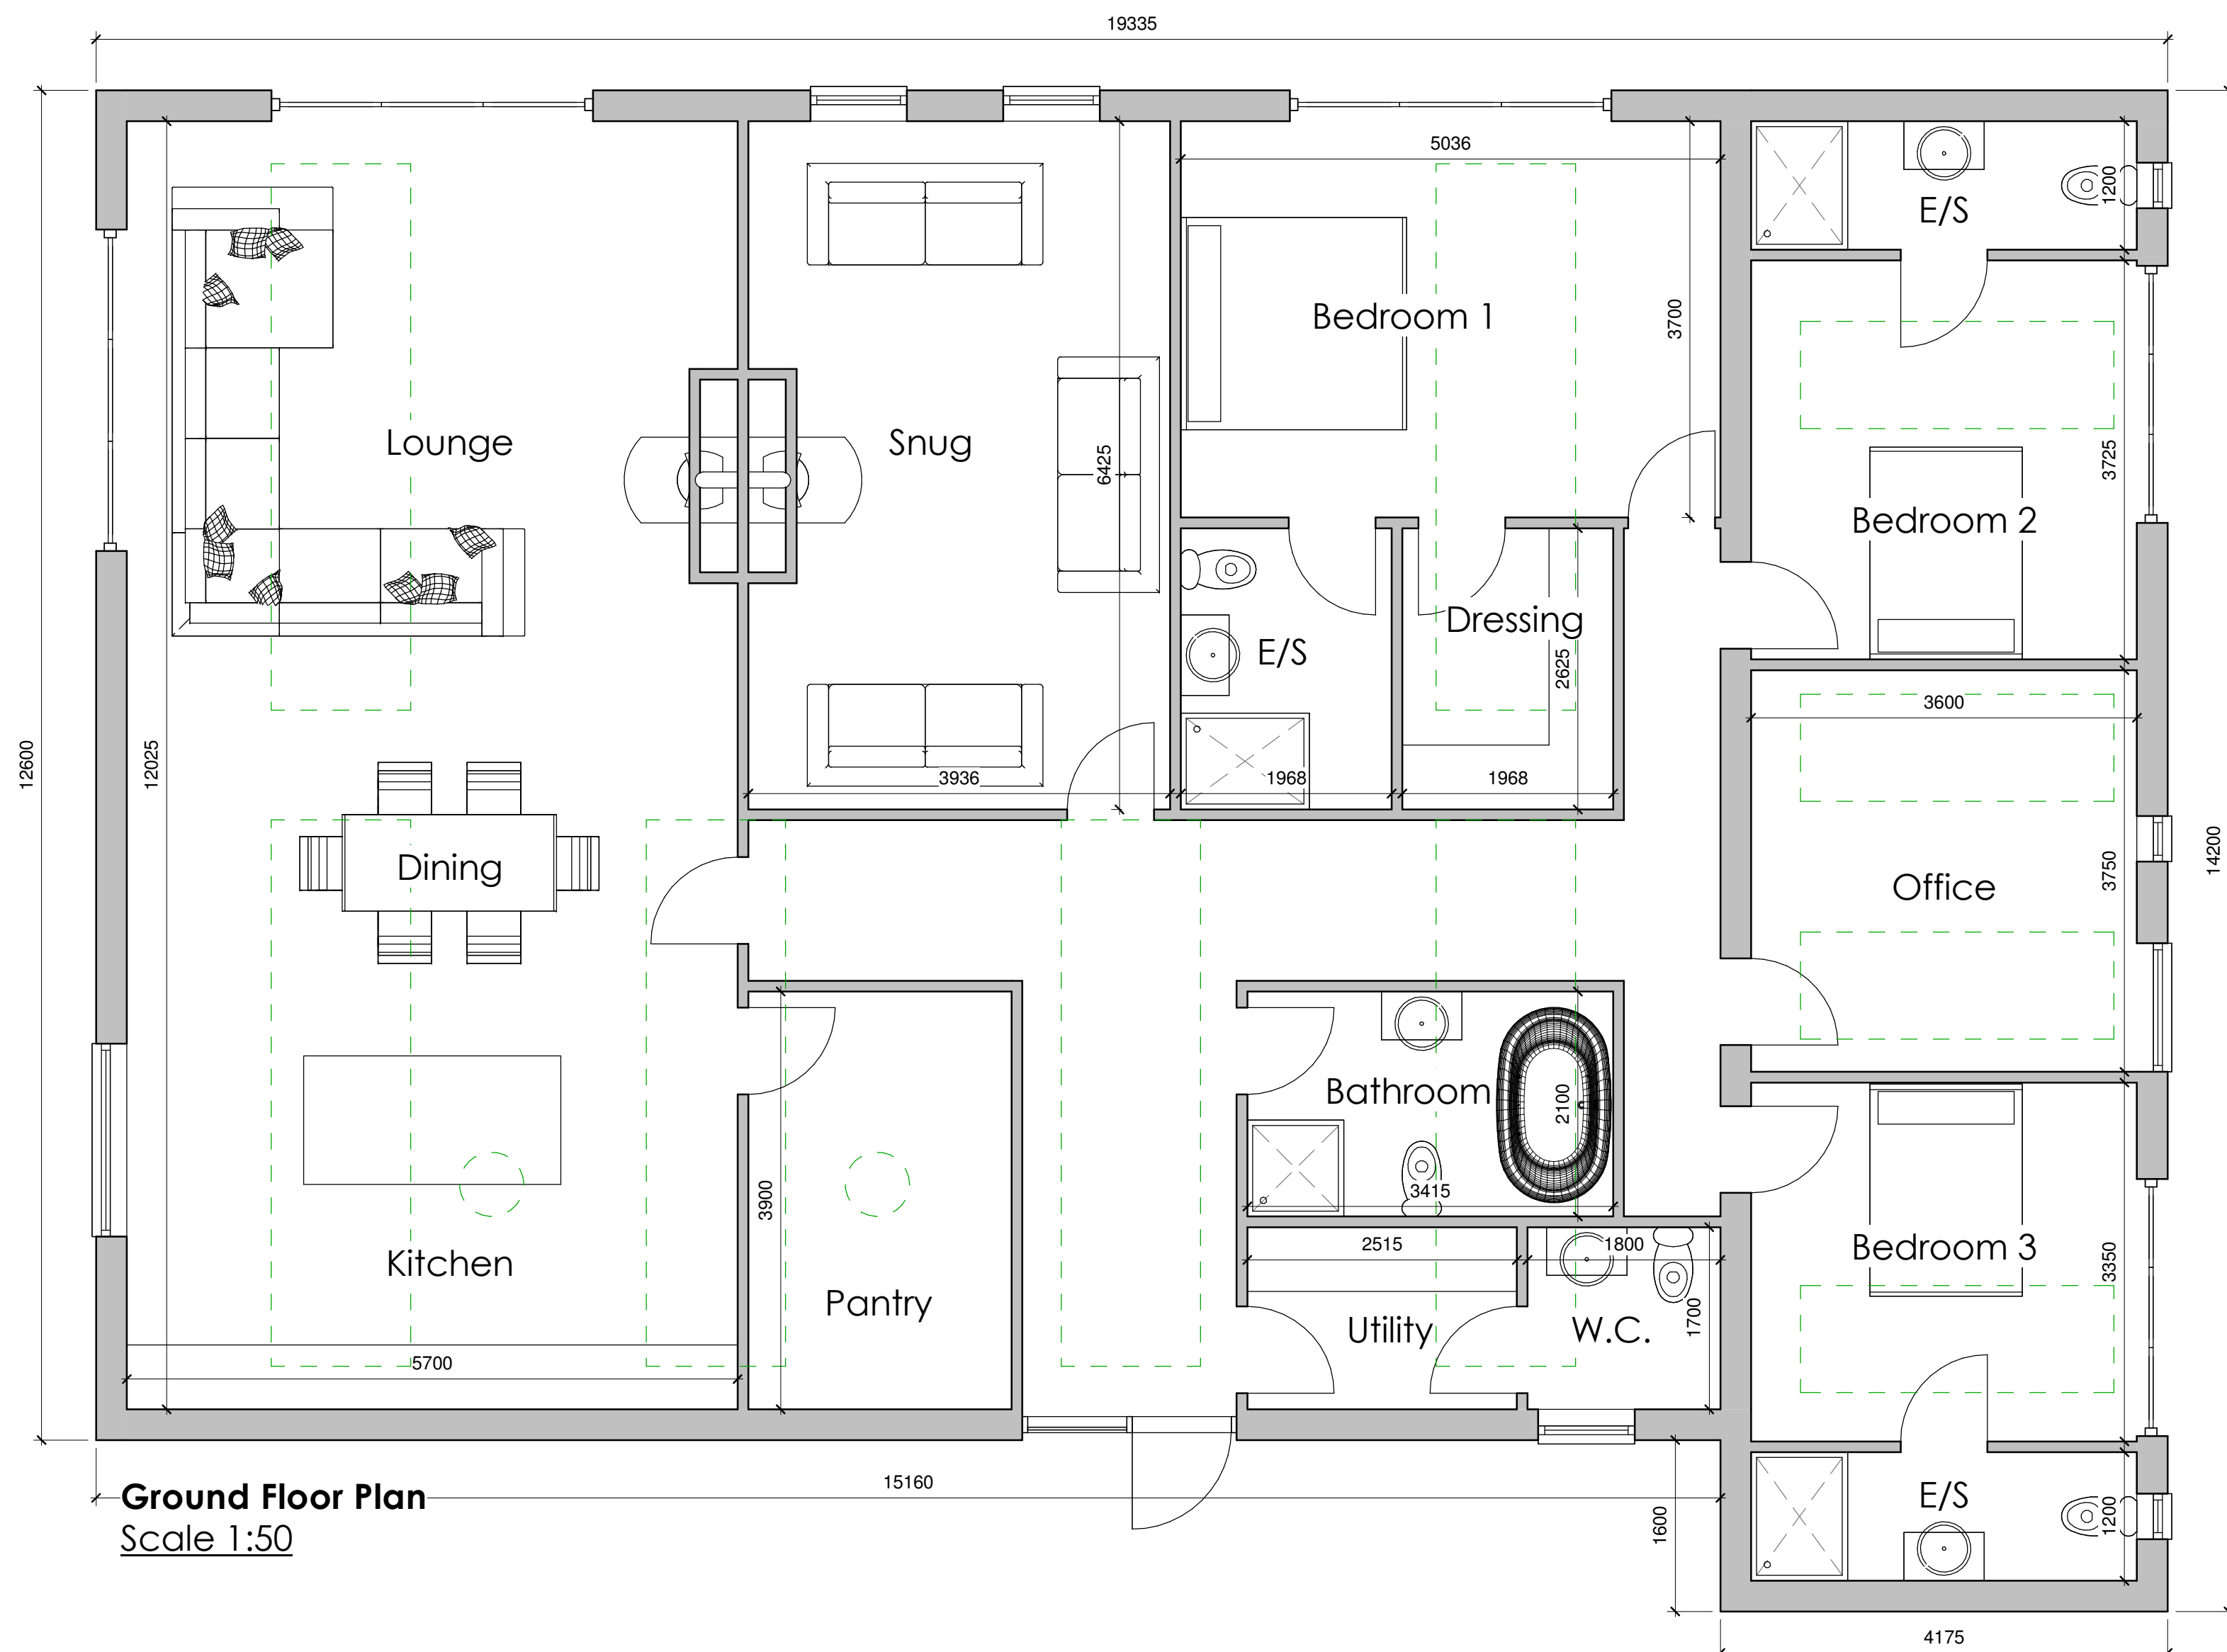

Ground Floor Plan
Scale 1:50

Mr P Frain
Calf Lee House, Warland Gate End, Todmorden, Rochdale, Lancashire, OL14 6XB
Proposed Plans and Elevations

Date:	Designed:	Drawn:	Checked:
JUL23	RF	RF	JW
Scale:	Drawing No:	Revision:	
As indicated	23-023-09	-	