




GROUND FLOOR PLAN

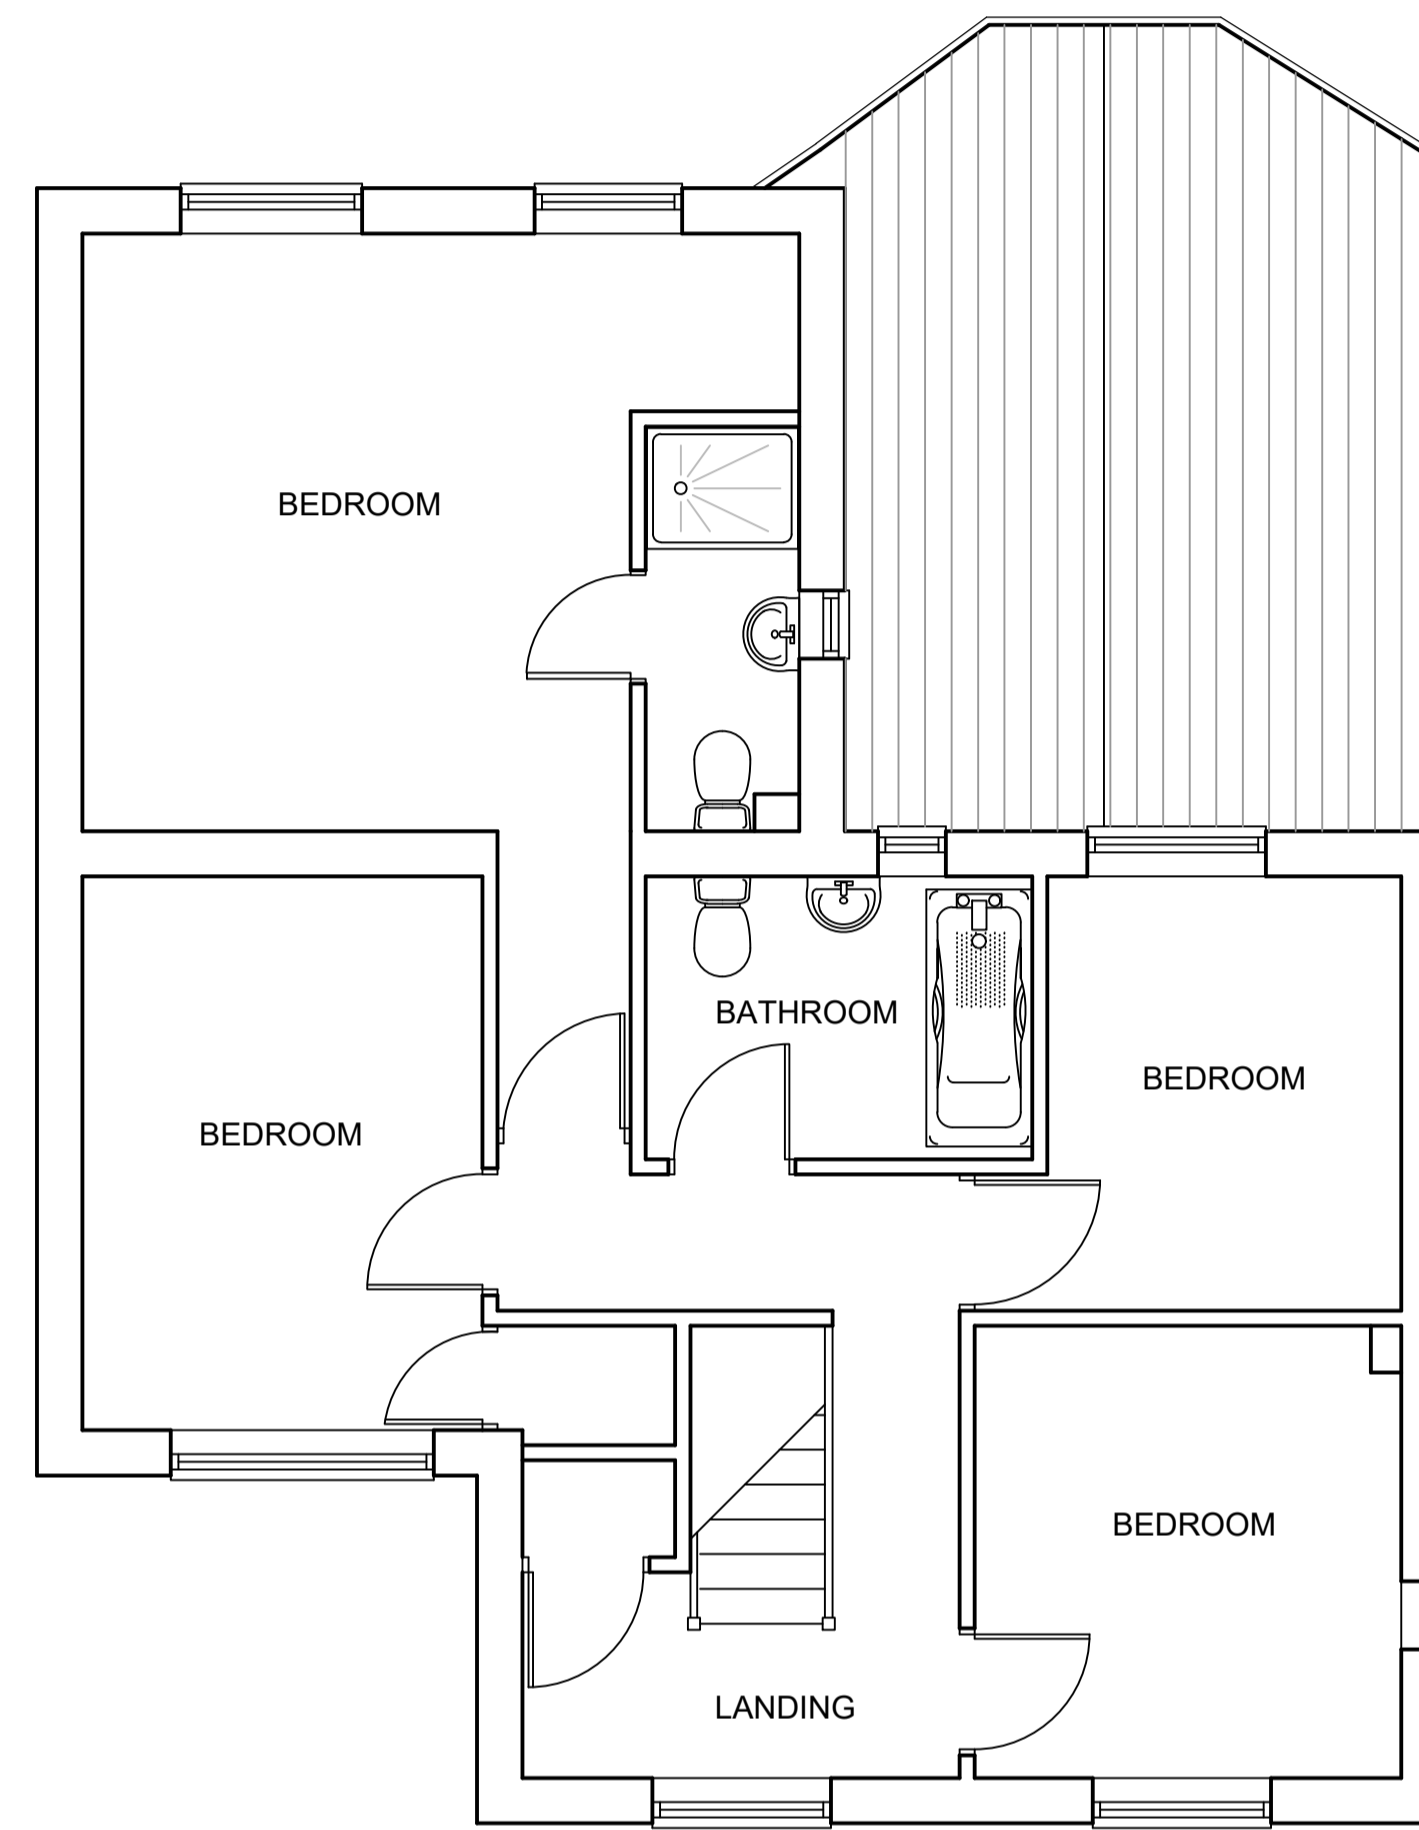


FIRST FLOOR PLAN

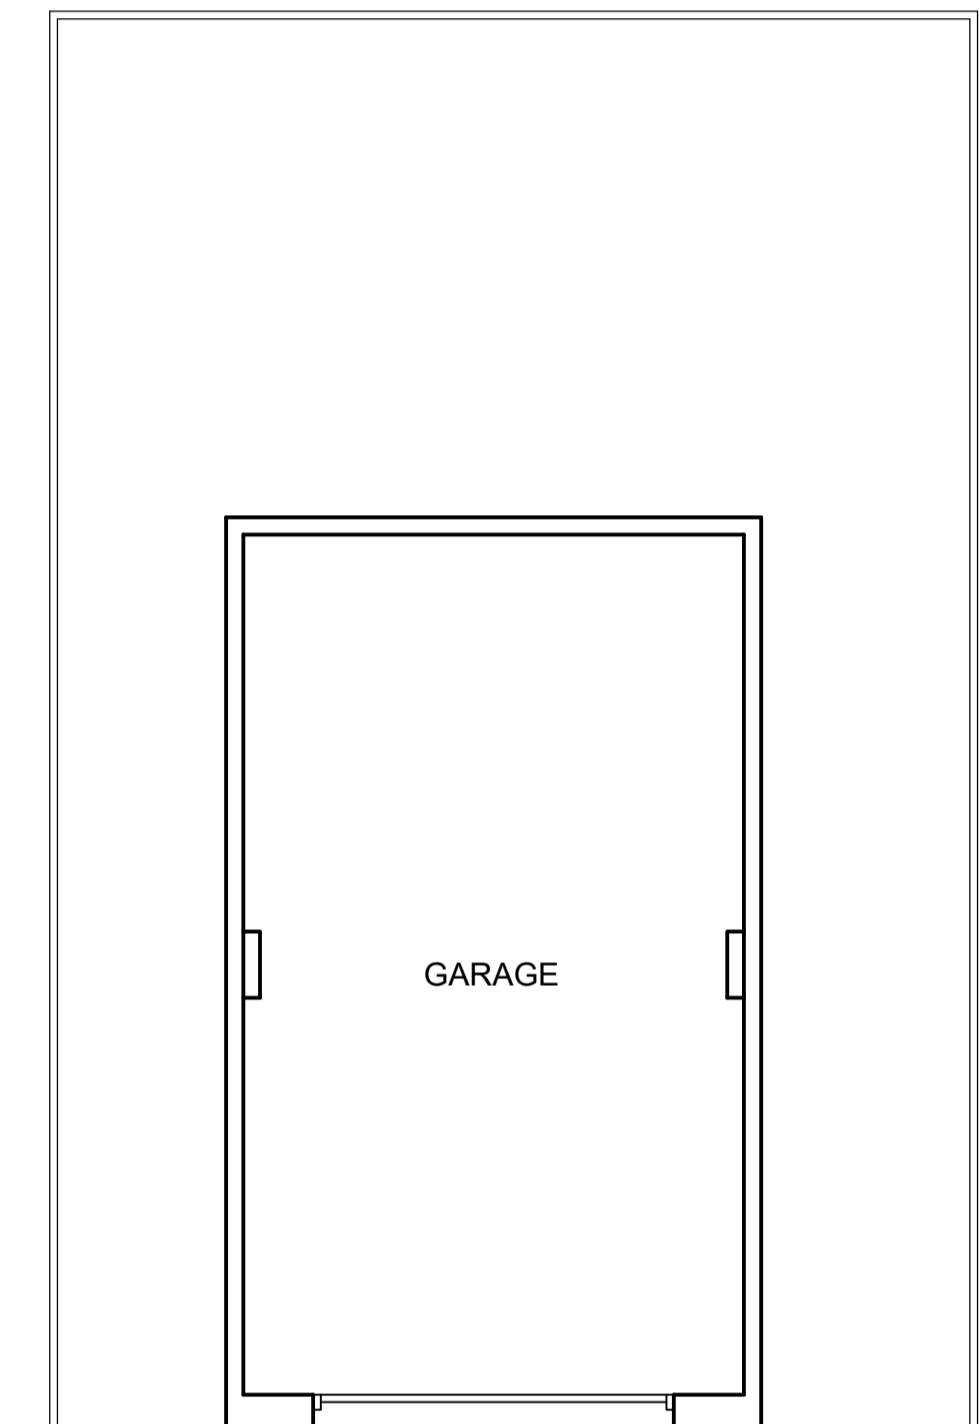

GROUND FLOOR PLAN
Garage

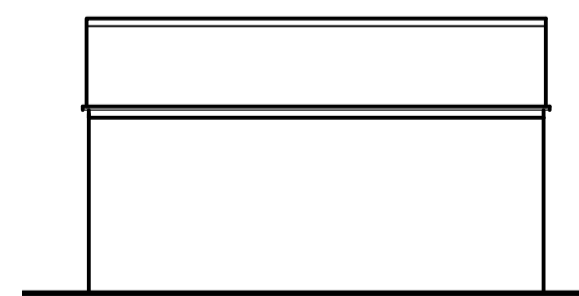


SIDE ELEVATION
Garage

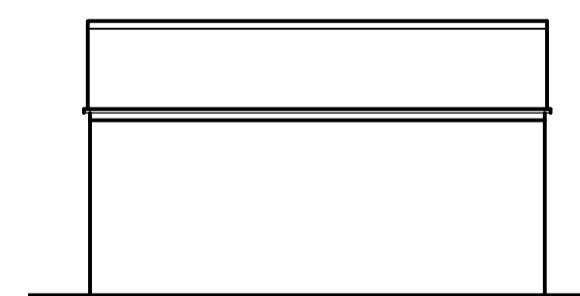

SIDE ELEVATION
Garage



FRONT ELEVATION
Garage

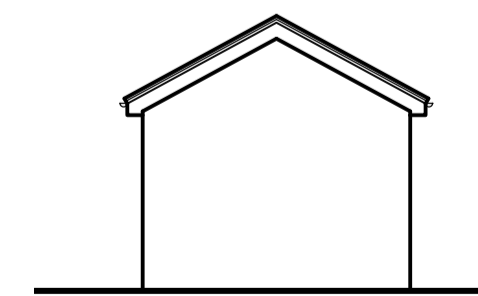

REAR ELEVATION
Garage

Plans & Elevations
AS EXISTING

Archi-tec
Architectural Design

0772 565 8850 Telephone
www.Archi-tec.co.uk Website
Simon@Archi-tec.co.uk Email
25a Burcote Wood Farm, Towcester, NN12 8TA Address

PROPOSED 7 PERSON HMO.
at
4 LONDON ROAD, BUCKINGHAM,
MK

Client Mr Lijofi
Date October 2023
Scale 1:50/1:100 @ A1
Drawing No L56 - 1

ALL DIMENSIONS TO BE CHECKED ON SITE. ANY DISCREPANCIES TO BE DISCUSSED AND AGREED PRIOR TO PROCEEDING. ALL WORKS TO BE CARRIED OUT IN ACCORDANCE WITH CURRENT BUILDING REGULATIONS AND RELEVANT CODES OF PRACTICE. THIS DRAWING IS THE PROPERTY OF ARCHITEC ARCHITECTURAL DESIGN AND MUST NOT BE COPIED OR REPRODUCED WITHOUT PRIOR WRITTEN CONSENT. STRUCTURAL INFORMATION SHOWN INDICATIVE ONLY. REFER TO STRUCTURAL ENGINEERS DRAWINGS AND CALCULATIONS AS NECESSARY.