


RIGHT SIDE ELEVATION
Scale 1:100 @ A3

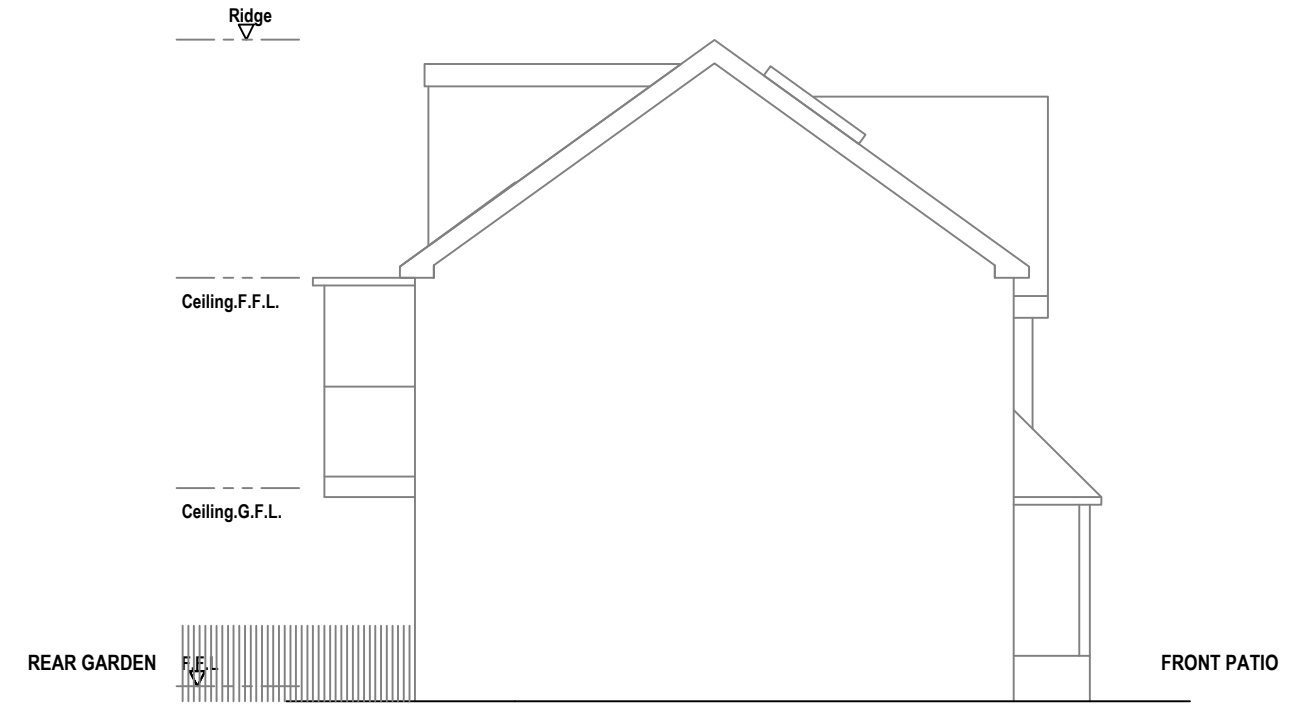

LEFT SIDE ELEVATION
Scale 1:100 @ A3




FRONT ELEVATION
Scale 1:100 @ A3



REAR ELEVATION
Scale 1:100 @ A3

EXISTING

 

Rev	Desc	By	Date	Ch
REVISIONS				

arkluta

15 Ashfield Road
London
W3 7JE

Tel (+ 44) 0208 743 5600
Mob (+ 44) 077 69811452

E-mail: arkluta@hotmail.co.uk

Project:
76 Bell Lane Hendon
London, NW4 2AE

Client :

Title:

**EXISTING
ELEVATIONS**

Scale: 1:100@A3 Drawn by: GME

Date: Feb 2020 Checked by: LV

Drawing No: 23-BLH-02 Rev: