



**EXISTING SITE PLAN**  
Scale 1:250 @ A3



**PROPOSED SITE PLAN**  
Scale 1:250 @ A3

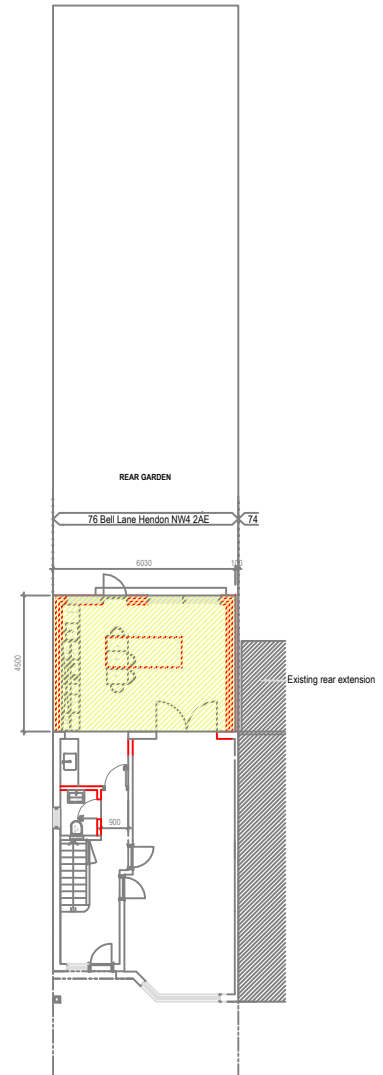

**PROPOSED GROUND FLOOR EXTENSION**  
27.20 sq.m

 

Rev	Desc	By	Date	Ch
REVISIONS				

**arkluta**

15 Ashfield Road  
London  
W3 7JE

Tel (+44) 0208 743 5600  
Mob (+44) 077 69811452  
E-mail: arkluta@hotmail.co.uk

Project:  
76 Bell Lane Hendon  
London, NW4 2AE  
Client :  
Title:

**EXISTING AND PROPOSED  
SITE PLAN**

Scale: 1:250@A3	Drawn by: GME
Date: Oct 2023	Checked by: LV
Drawing No: 23-BLH-00	Rev: .