




EXISTING

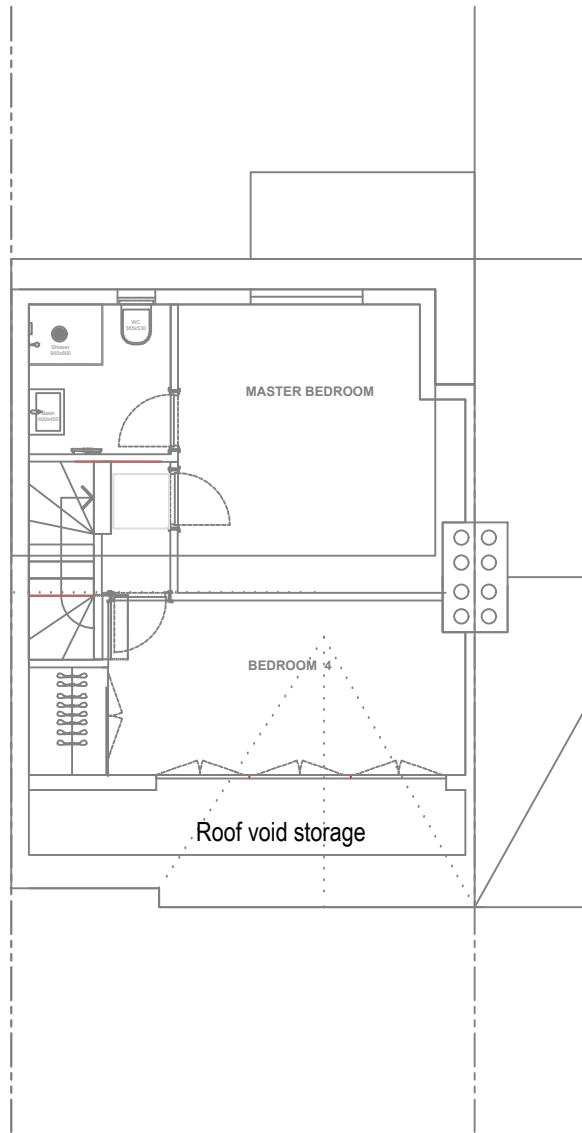

LOFT  
Scale 1:100 @ A3

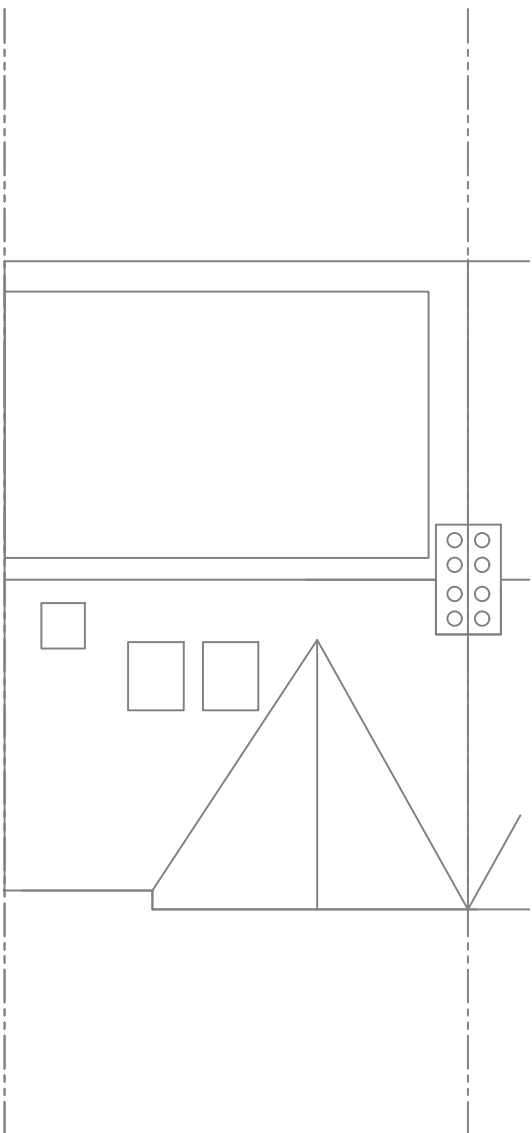

ROOF PLAN  
Scale 1:100 @ A3

 

Rev	Desc	By	Date	Ch
REVISIONS				

**arkluta**  
15 Ashfield Road  
London  
W3 7JE  
Tel (+ 44) 0208 743 5600  
Mob (+ 44) 077 69811452  
E-mail: arkluta@hotmail.co.uk  
Project:  
76 Bell Lane Hendon  
London, NW4 2AE  
Client :  
Title :  
**EXISTING**  
LOFT AND ROOF PLAN  
Scale: 1:100@A3 Drawn by: GME  
Date: Oct 2023 Checked by: LV  
Drawing No: 23-BLH-02 Rev: .