



LOFT PLAN
Scale 1:100 @ A3

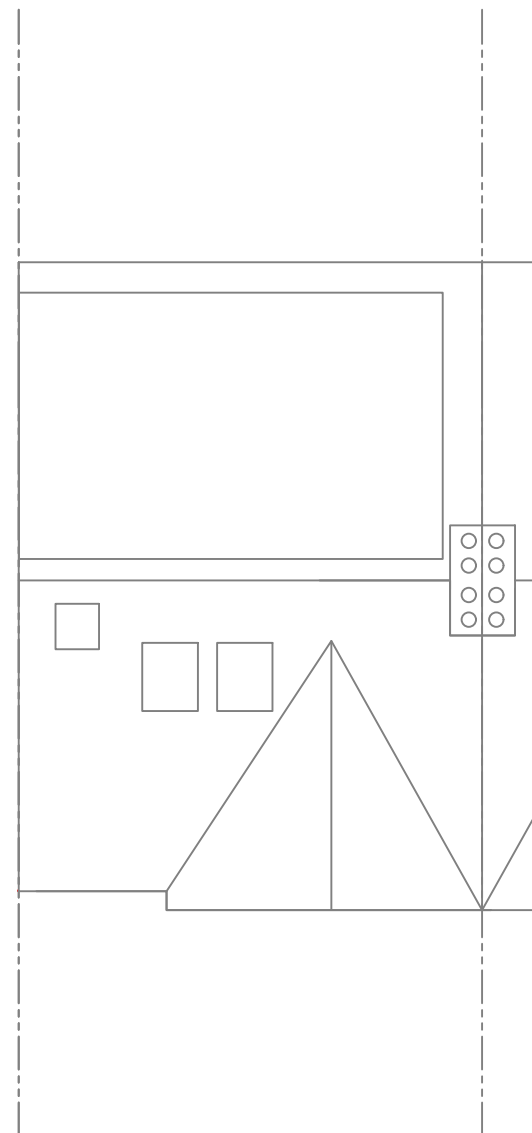

ROOF PLAN
Scale 1:100 @ A3

PROPOSED

 

Rev	Desc	By	Date	Ch
REVISIONS				

arkluta

15 Ashfield Road
London
W3 7JE

Tel (+44) 0208 743 5600
Mob (+44) 077 69811452

E-mail: arkluta@hotmail.co.uk

Project:

76 Bell Lane Hendon
London, NW4 2AE

Client :

Title:

PROPOSED

LOFT AND ROOF PLAN

Scale: 1:100@A3 Drawn by: GME

Date: Oct 2023 Checked by: LV

Drawing No: 23-BLH-05 Rev: