

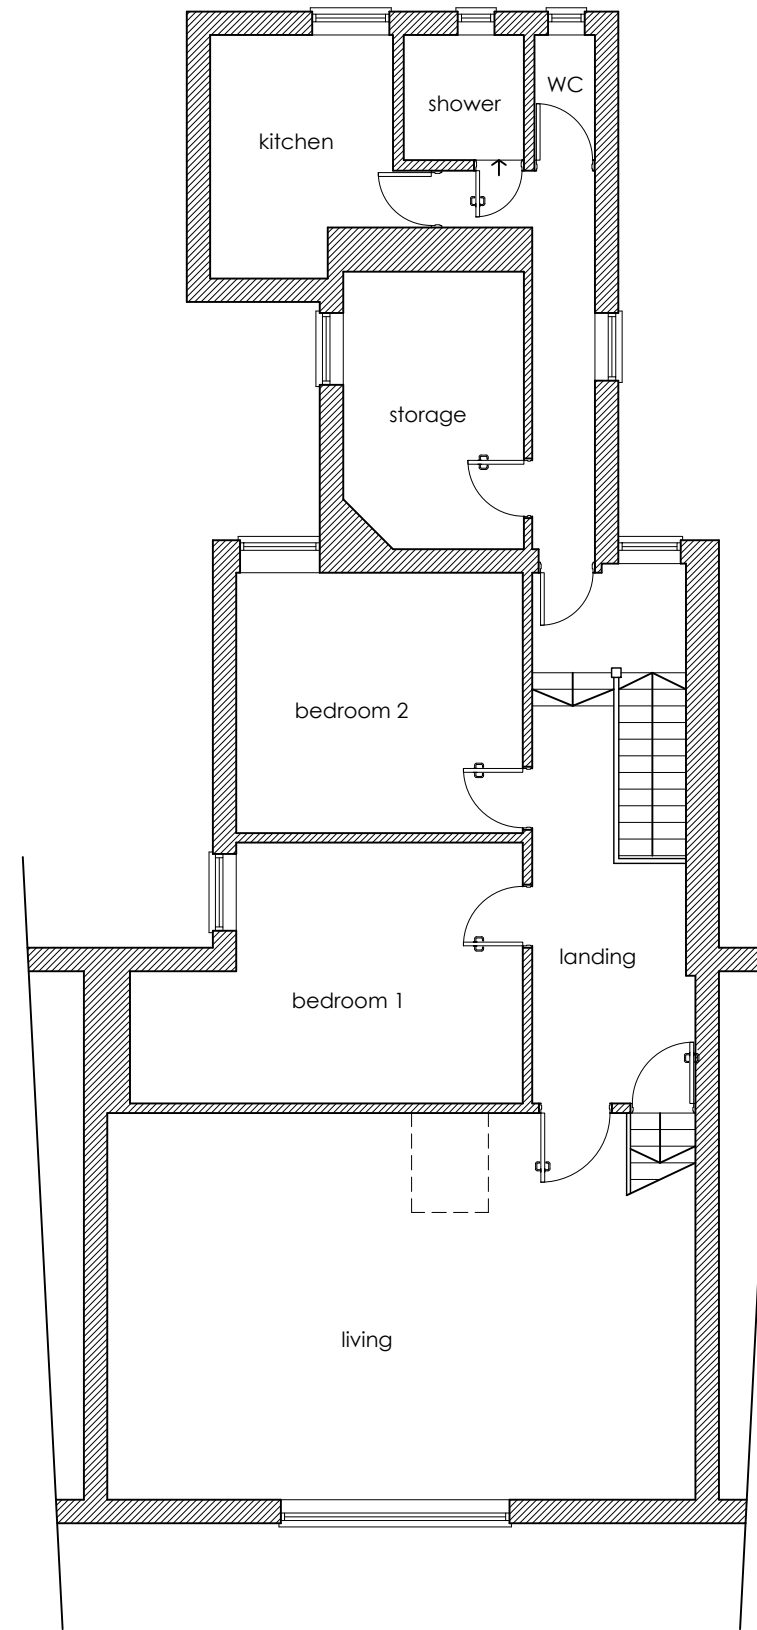


ground

 

first

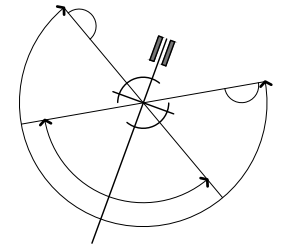

Blackrock Architecture Ltd

Architectural & Planning Consultants

Unit 42 Canterbury Innovation Centre Canterbury Kent CT2 7FG

T: 01227 281743 M: 07771 616348 E: info@blackrock-architecture.co.uk

Project: 26 - 27 Tower Hamlets Street, Dover  
Drawing Title: Existing ground & first floor plans

Client: Mr Dominique

Scale: 1:100 @ A3

Drawing No.: 2070/02 A

