



All site annotations shall be verified by the contractor on site prior to work commencing.
 Do not scale from this drawing.
 Only work to written dimensions.
 This drawing is the property of NORTHERN TRUST and copyright is reserved by them.
 This drawing is not to be copied or used without their prior written consent.

NOTES

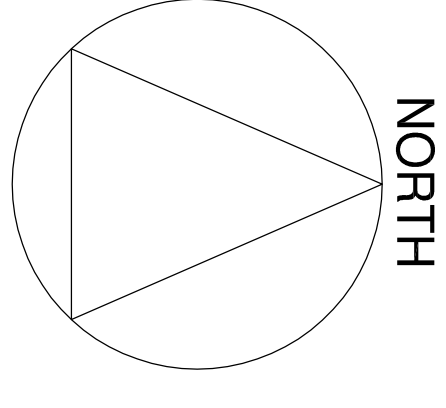


* site boundary Site 'B' this application

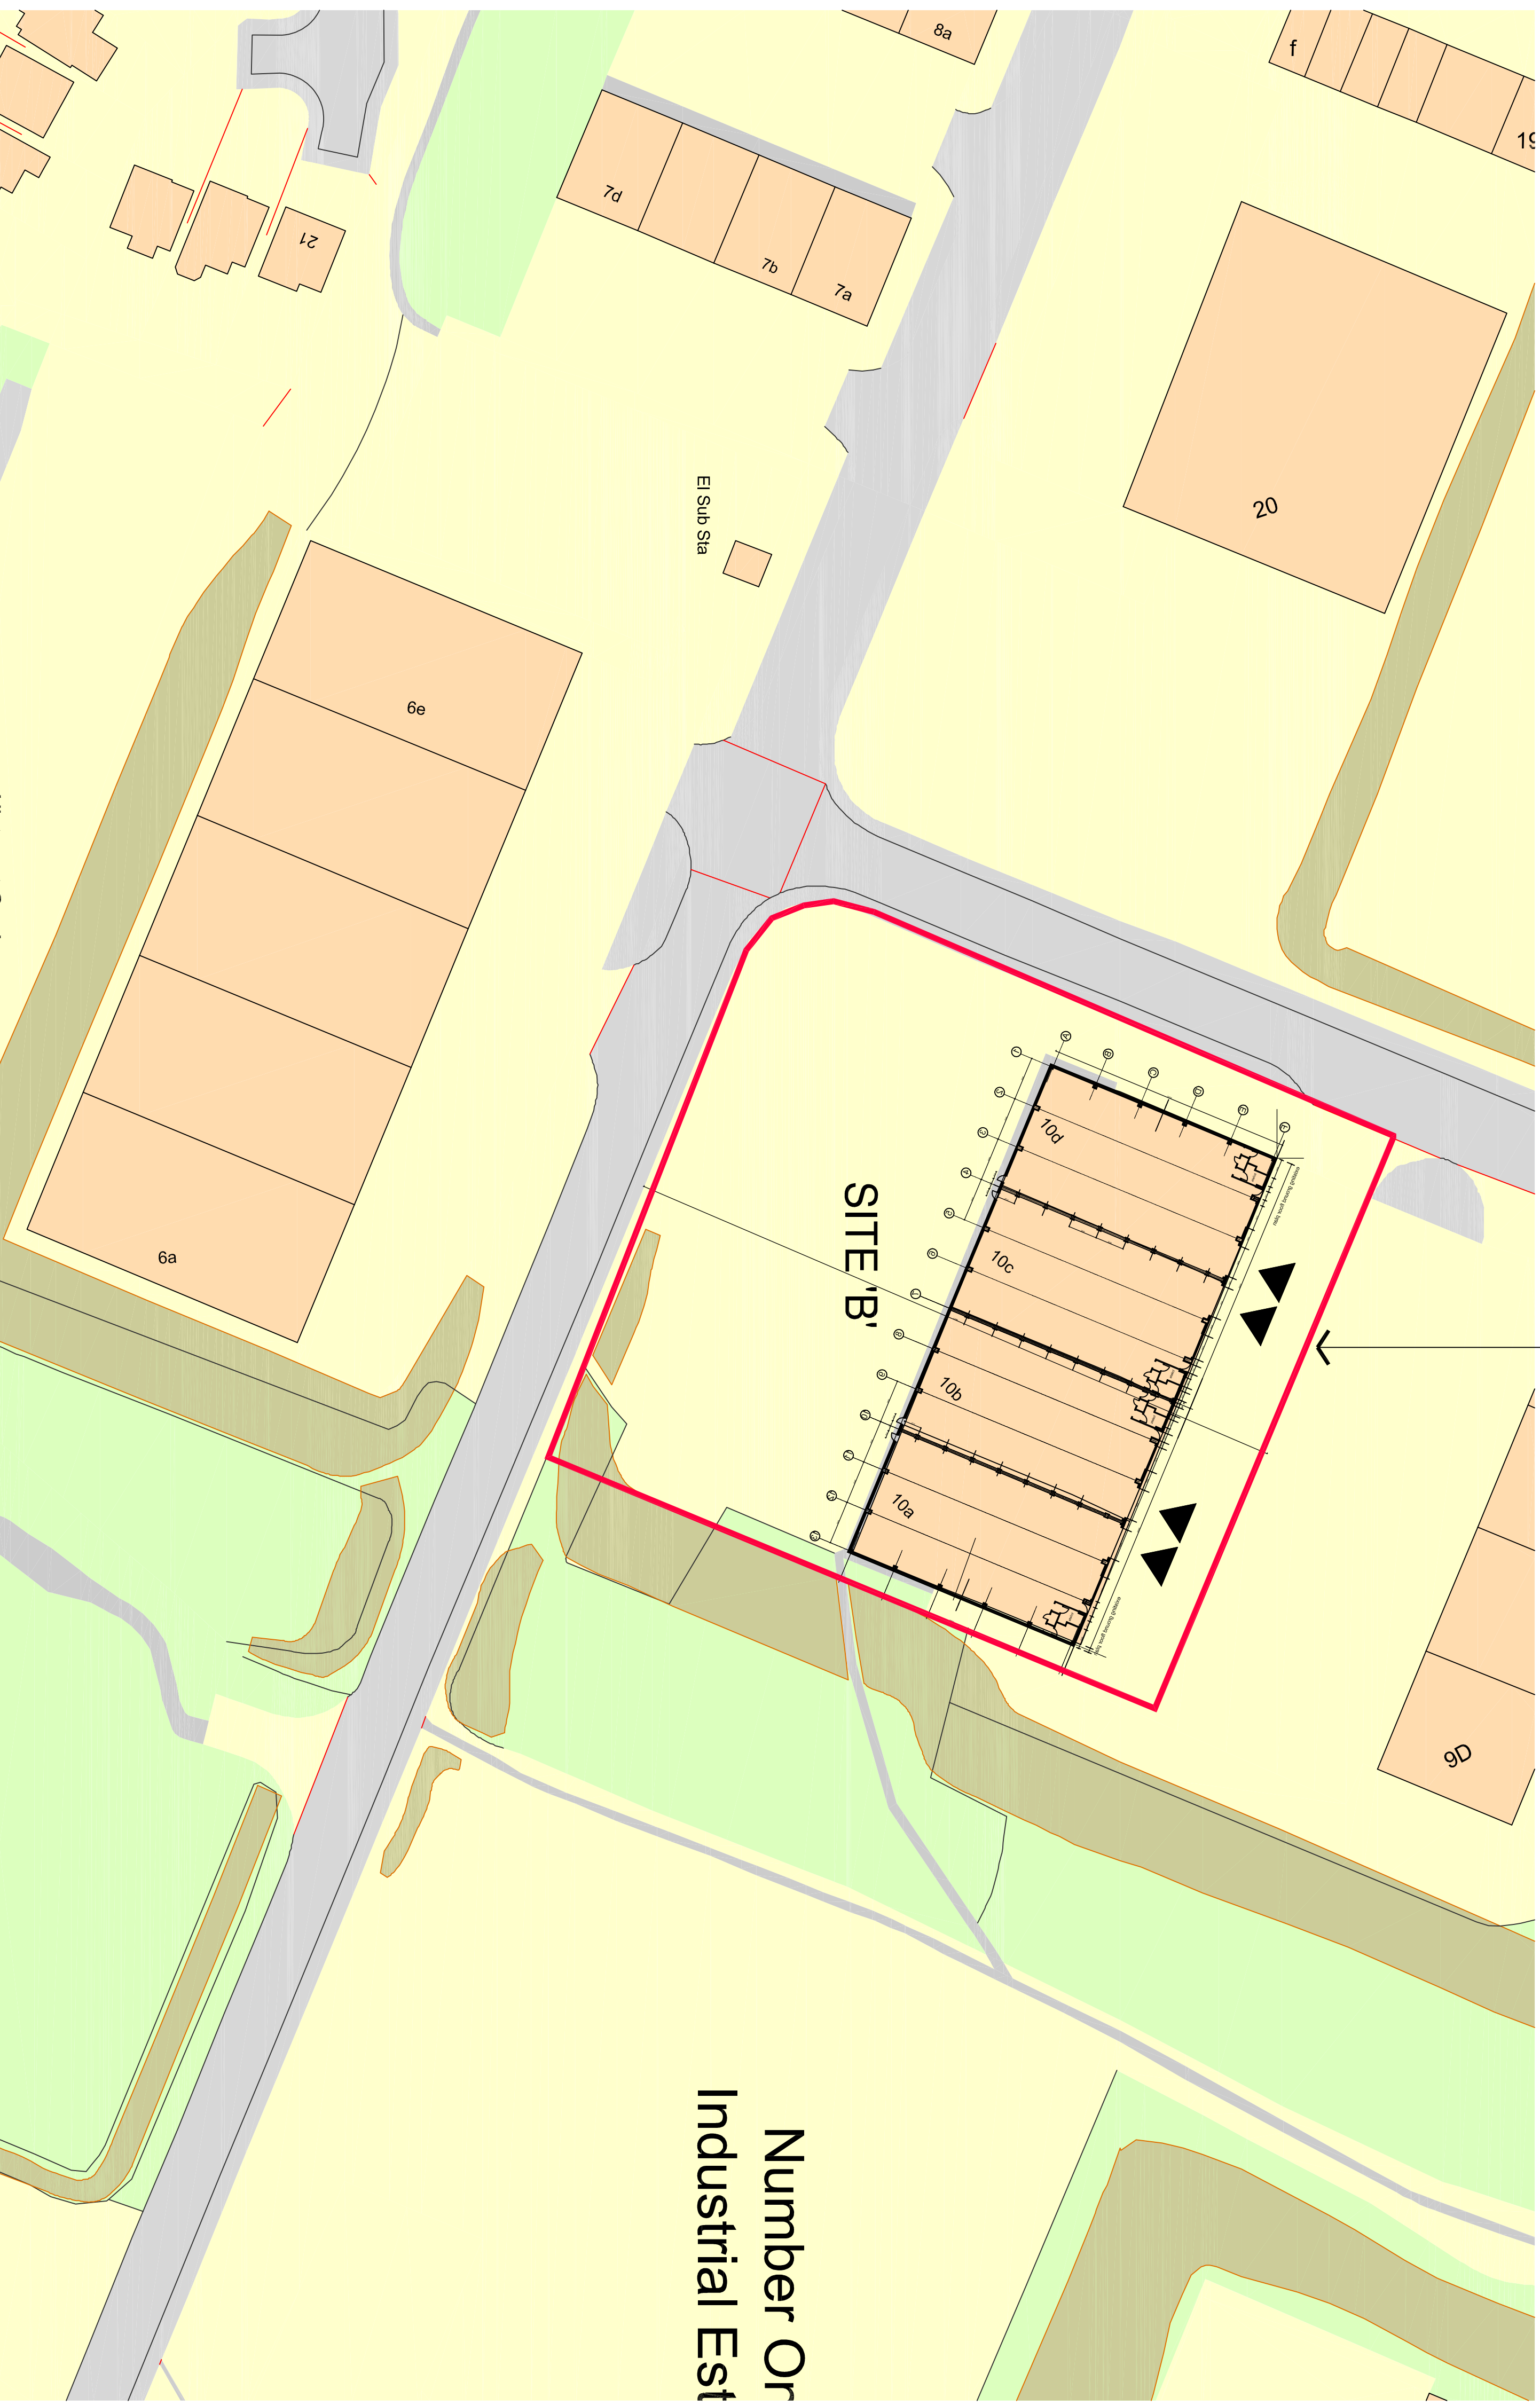

Site Boundary ———
 6004 sq.m
 approx 0.6 Ha
 approx 1.48 Acre

Rev. | Date | Scale | Drawn | Checkd

Revised by: PLANNING APPLICATION

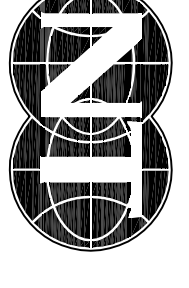

NORTHERN TRUST
 INVESTMENT / DEVELOPMENT / REGENERATION
 LINDON HOUSE, ACQUEDUCT PARK, CHOLELEY PIKE
 NEW BIRMINGHAM, BIRMINGHAM

Client

Project
 Consett, Durham
 DH8 6SZ

Drawing
 Existing Site Plan. 'Site B'

Drawn By	DE	Date	13.7.21	Drawing No.	
Checked By	DE	Date	13.7.21	WJ-187-0002	Rev.
Scale	1/500			@A1	

electronic path to this drawing-WJ- 187