


IF THE ABOVE DIMENSION DOES NOT MEASURE THREE CENTIMETRES (3 cm) EXACTLY THIS DRAWING WILL HAVE BEEN ENLARGED OR REDUCED, AFFECTING ALL LABELED SCALES.
PLEASE DO NOT SCALE OFF DRAWINGS. IF IN DOUBT, PLEASE CONFIRM DIMENSIONS AND VERIFY DETAILS WITH WILLIAM GRAY ASSOCIATES BEFORE PROCEEDING WITH WORK.
THIS DRAWING IS THE COPYRIGHT OF WILLIAM GRAY ASSOCIATES



2 BUTTS NORTH ELEVATION 1:50



1 BUTTS SOUTH ELEVATION 1:50

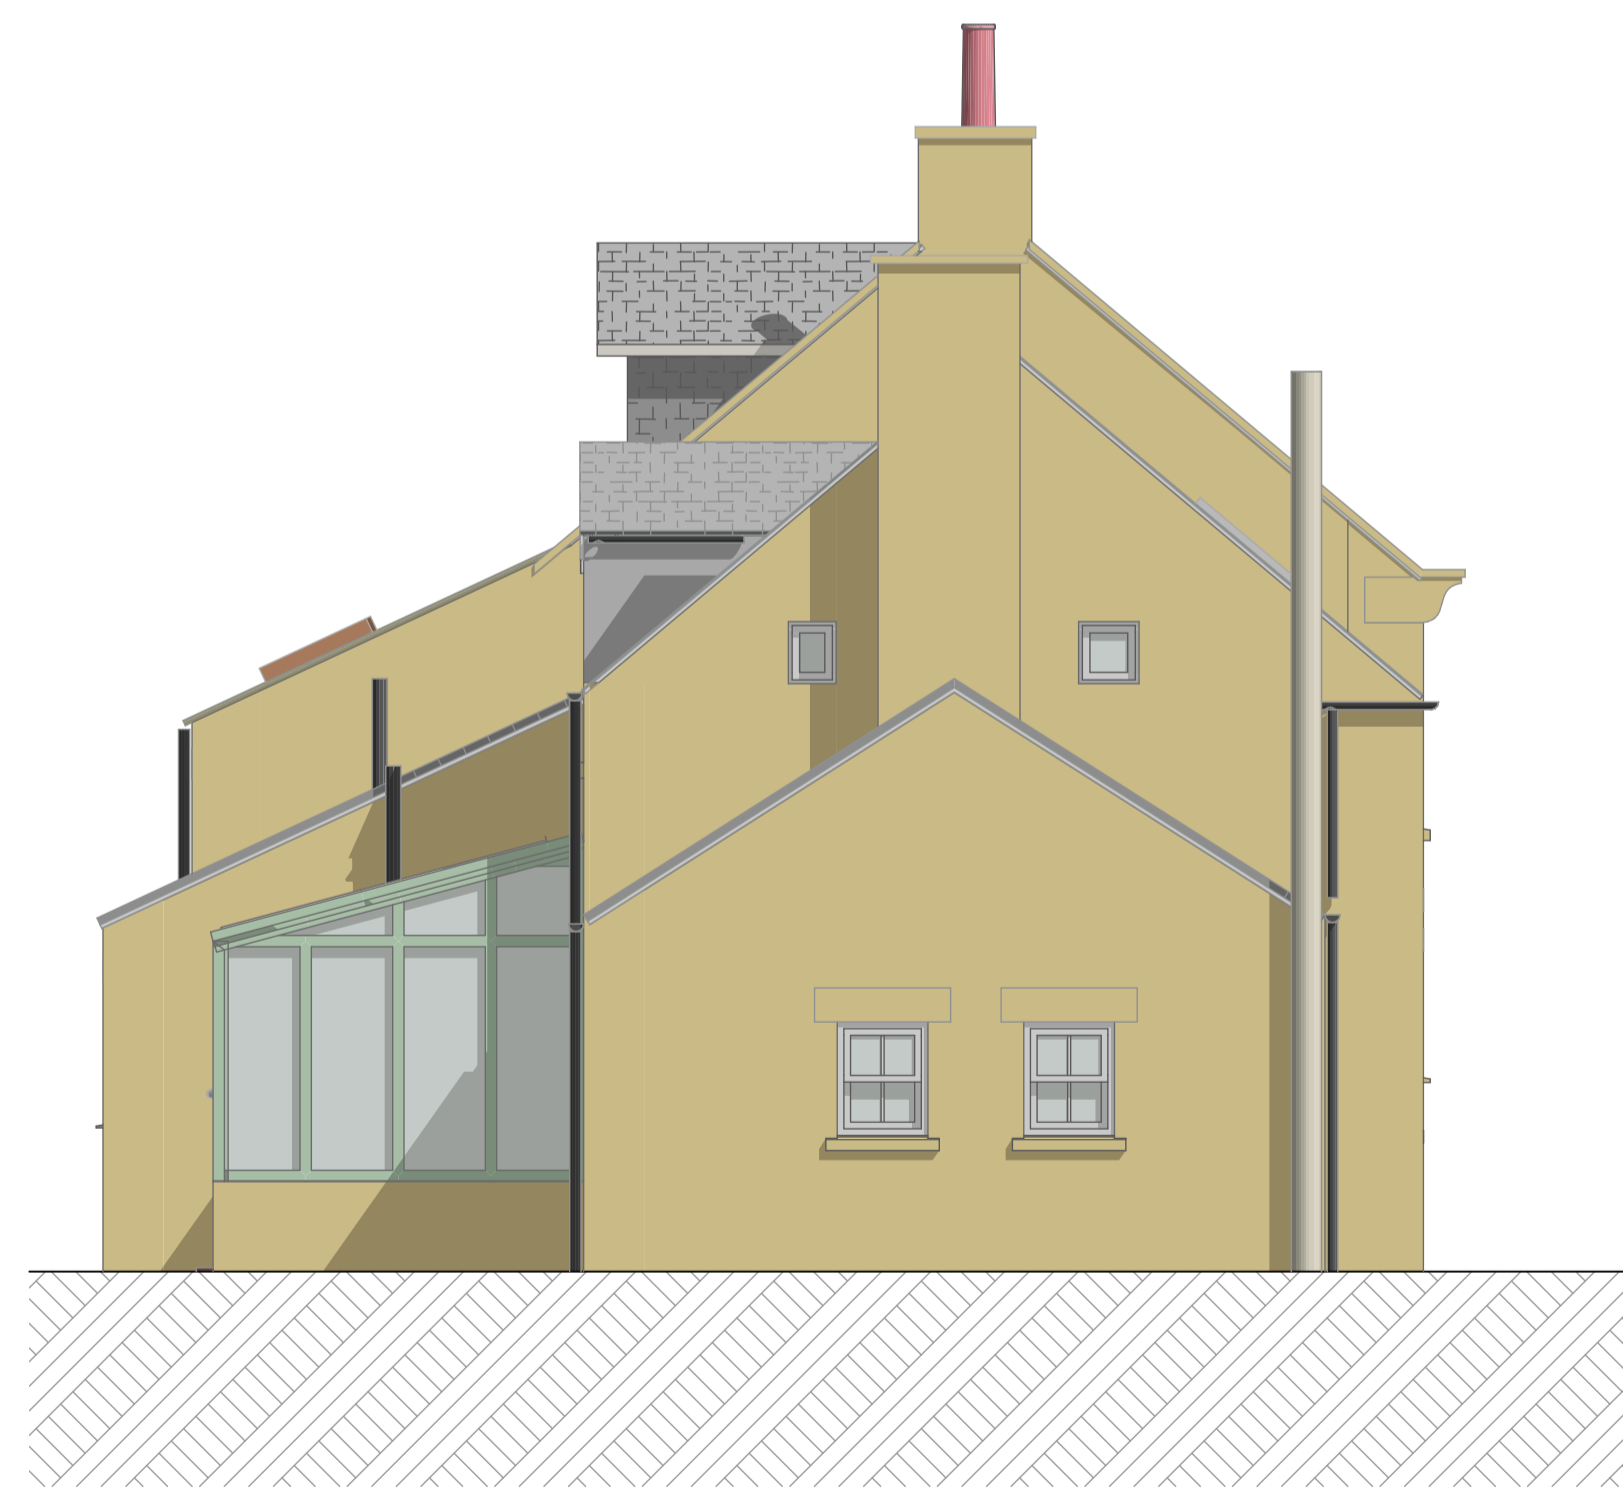

3 BUTTS EAST ELEVATION 1:50

Trans mittal Set ID	ChID	Changes Made	Date
	05	Ch-05 Dormer restored, window note added	07/11/2023
	04	Ch-04 New dormer added	24/10/2023
	03	Ch-03 Existing bathroom reinstated	20/05/2022
	02	Ch-03 Notes added	20/04/2022

WILLIAM GRAY ASSOCIATES

Egglestone Hill Barnard Castle Co Durham DL12 0AG
T 01833 650316 wga@egglestonehill.co.uk

Job Title
The Butts

Gilmour Garth
Barnard Castle
Co Durham
DL12 9QE

Drawing Name

ELEVATION PROPOSALS

Drawing Status	
Draft	
Drawn by WHG	Date 07/11/2023
Checked by William Gray	Date of Issue 07/11/2023

Drawing Scale
1:50

Project No.	Layout ID	Revision ID
573-	B1.02	05