


2 cm ACTUAL

IF THE ABOVE DIMENSION DOES NOT MEASURE THREE CENTIMETRES (3 cm) EXACTLY THIS DRAWING WILL HAVE BEEN ENLARGED OR REDUCED, AFFECTING ALL LABELED SCALES.  
PLEASE DO NOT SCALE OFF DRAWINGS. IF IN DOUBT, PLEASE CONFIRM DIMENSIONS AND VERIFY DETAILS WITH WILLIAM GRAY ASSOCIATES BEFORE PROCEEDING WITH WORK.  
THIS DRAWING IS THE COPYRIGHT OF WILLIAM GRAY ASSOCIATES

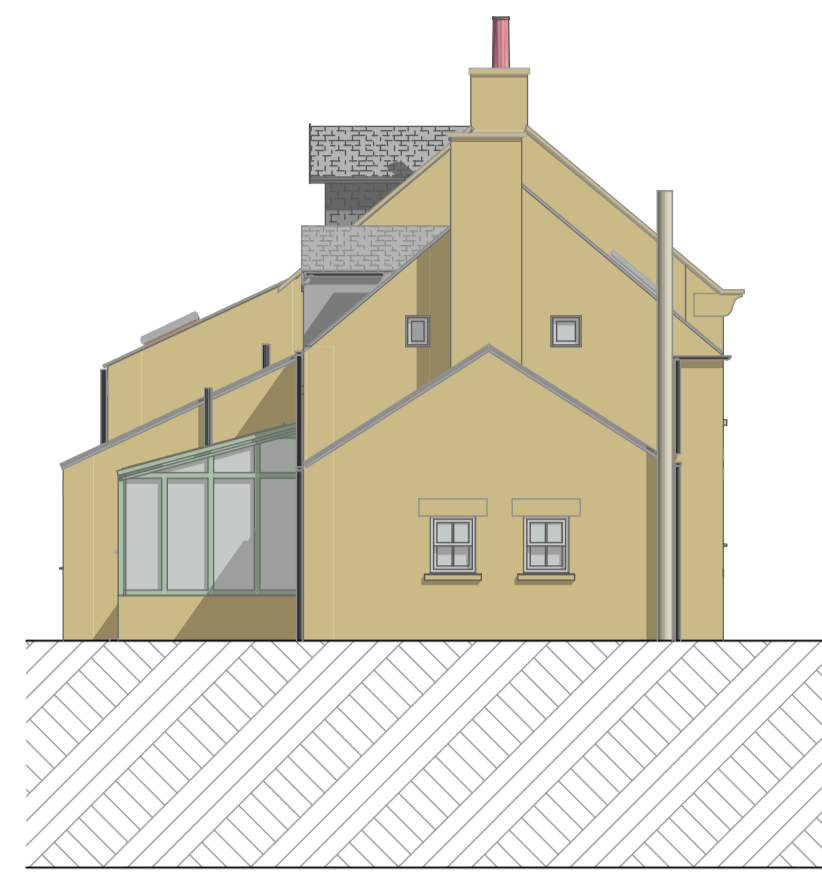

06 BUTTS SOUTH ELEVATION 1:100




08 BUTTS EAST ELEVATION 1:100




07 BUTTS NORTH ELEVATION 1:100



05 S-02 CROSS SECTION TO WEST 1:100

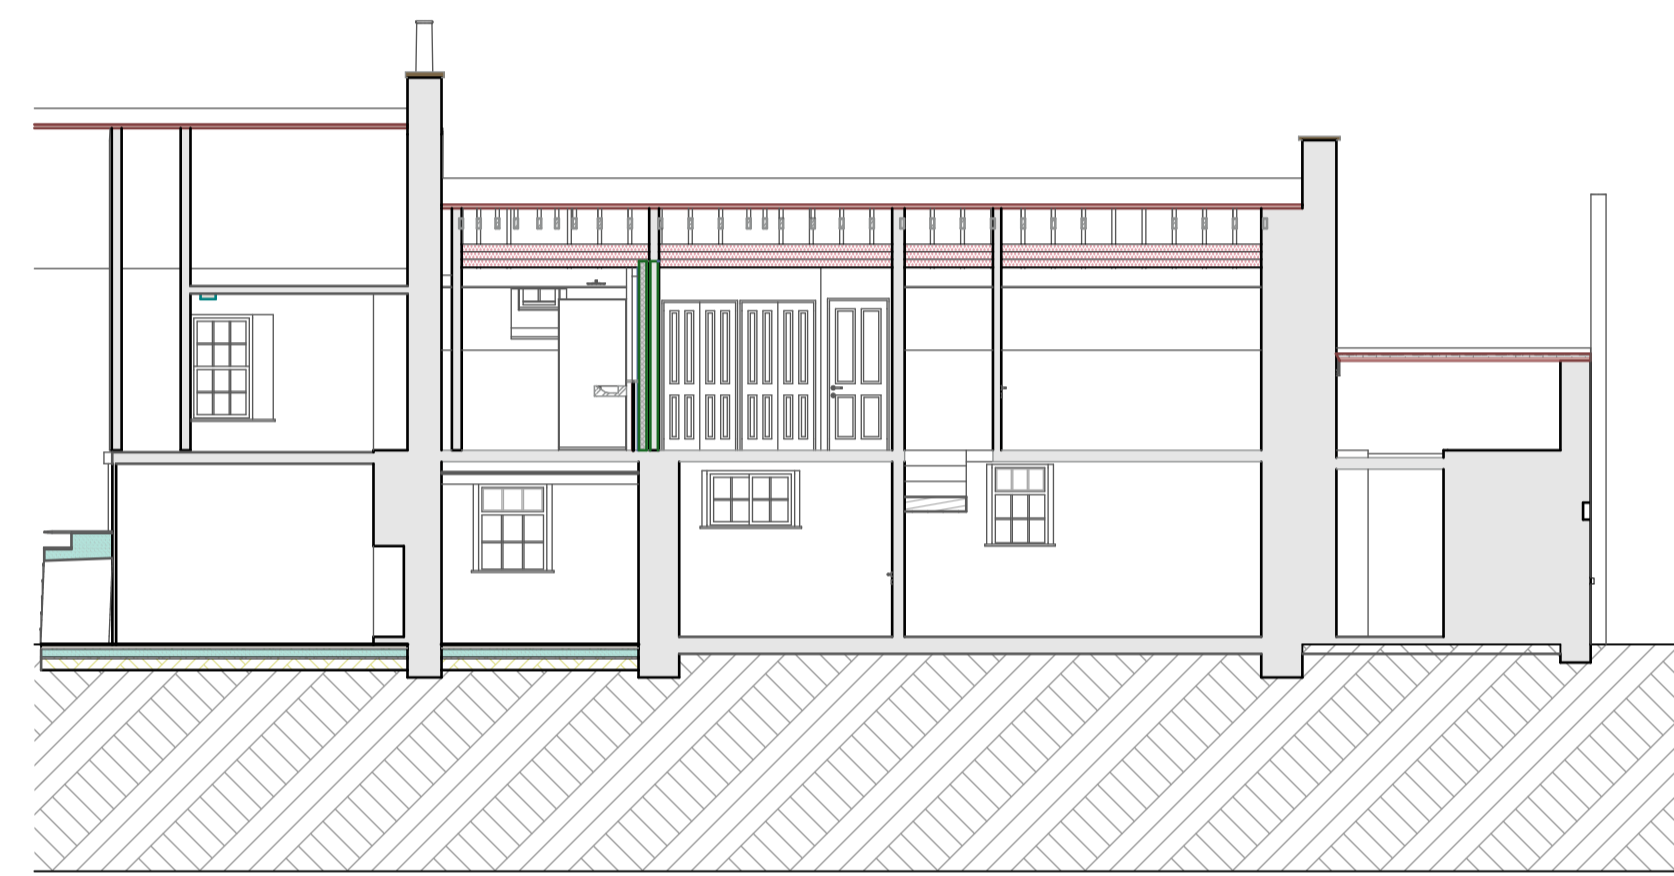

09 S-03 LONG SECTION TO NORTH 1:100

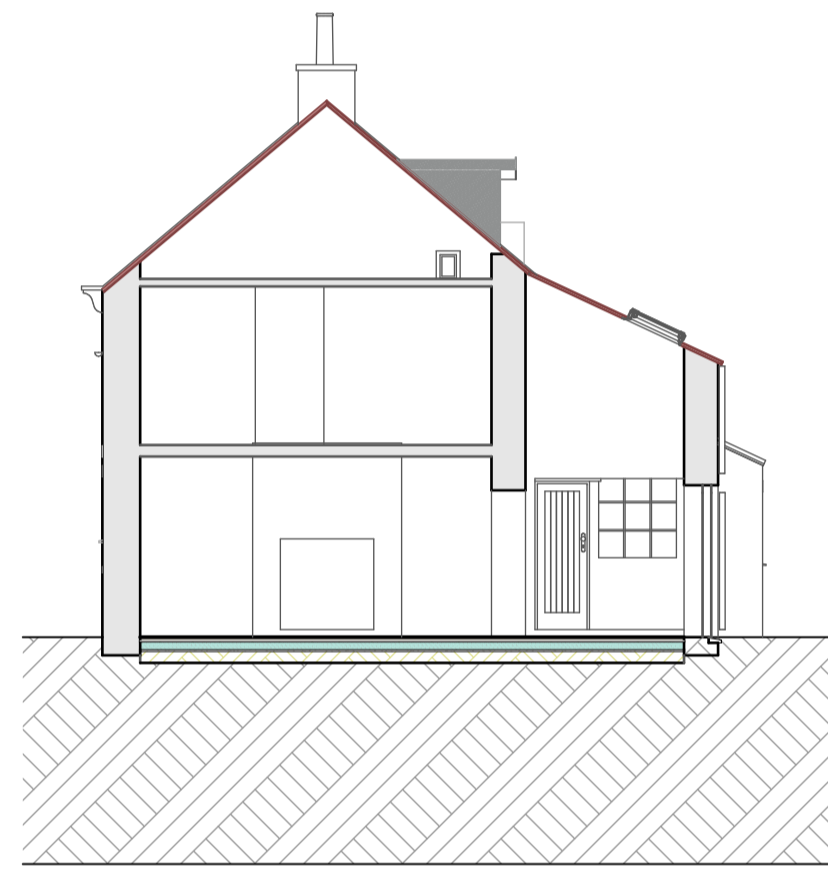


S-07 CROSS SECTION GILMOUR HOUSE 1:100




S-10 CROSS SECTION TO BEDROOM LOOKING EAST




04 S-05 LONG SECTION 1:100

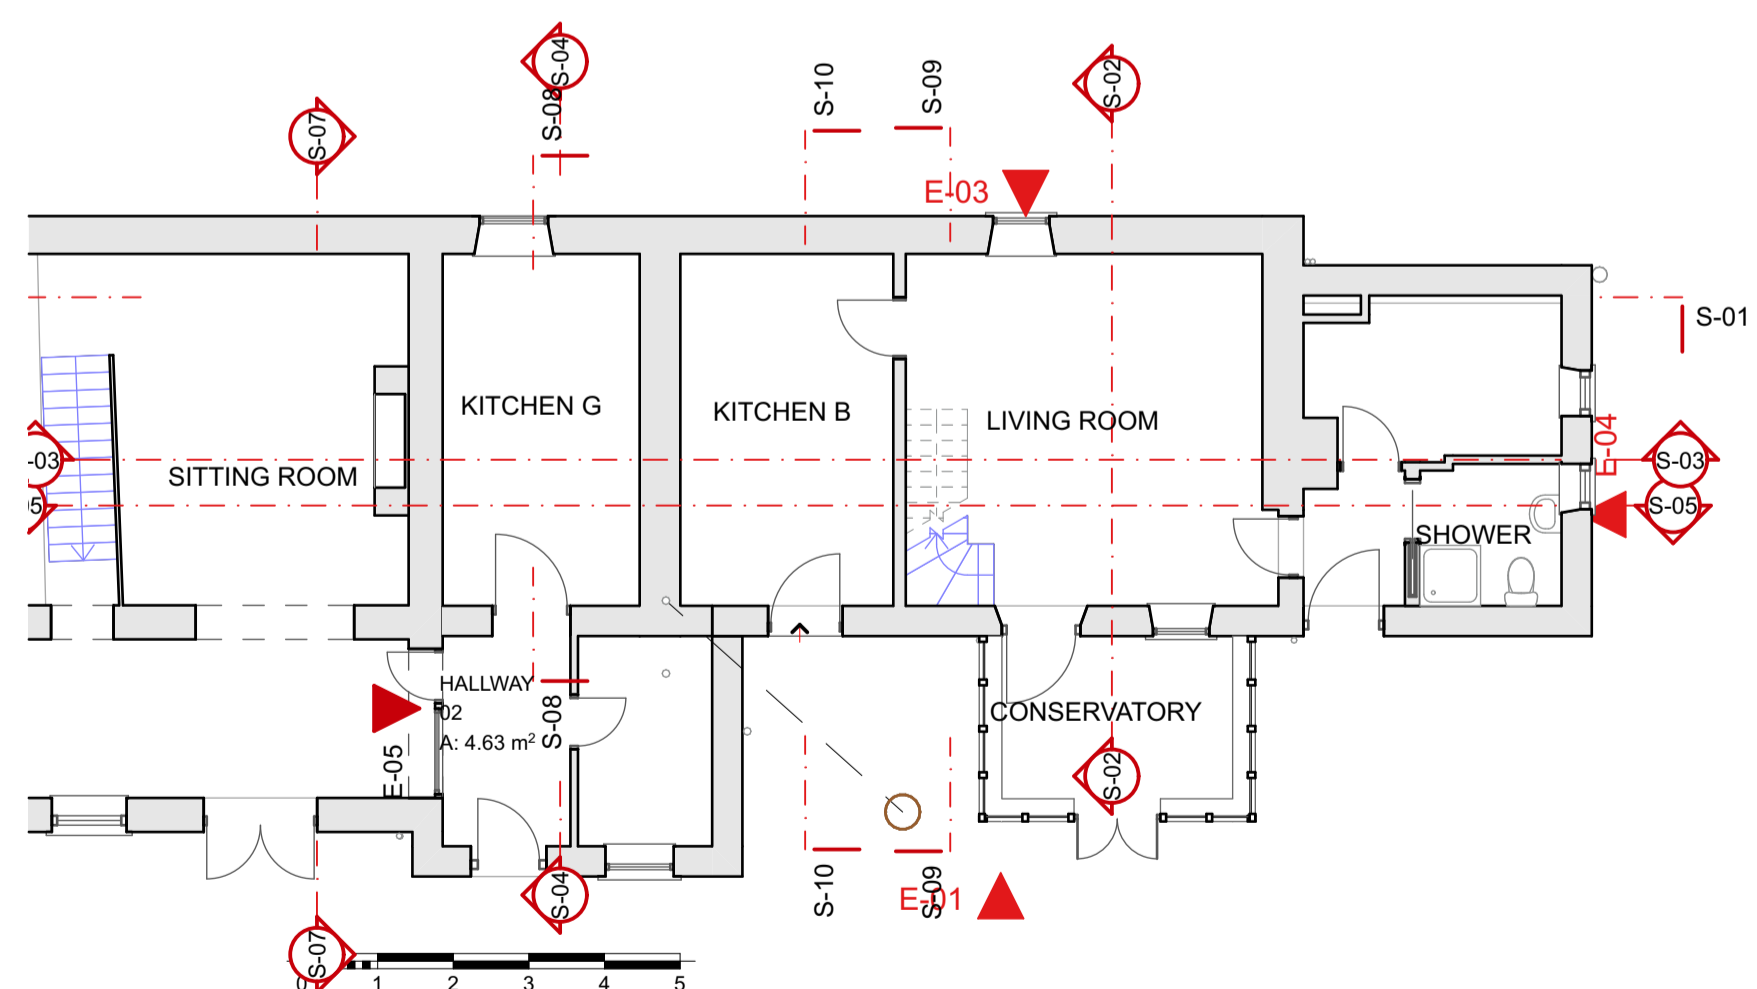

03 GROUND FLOOR 1:100

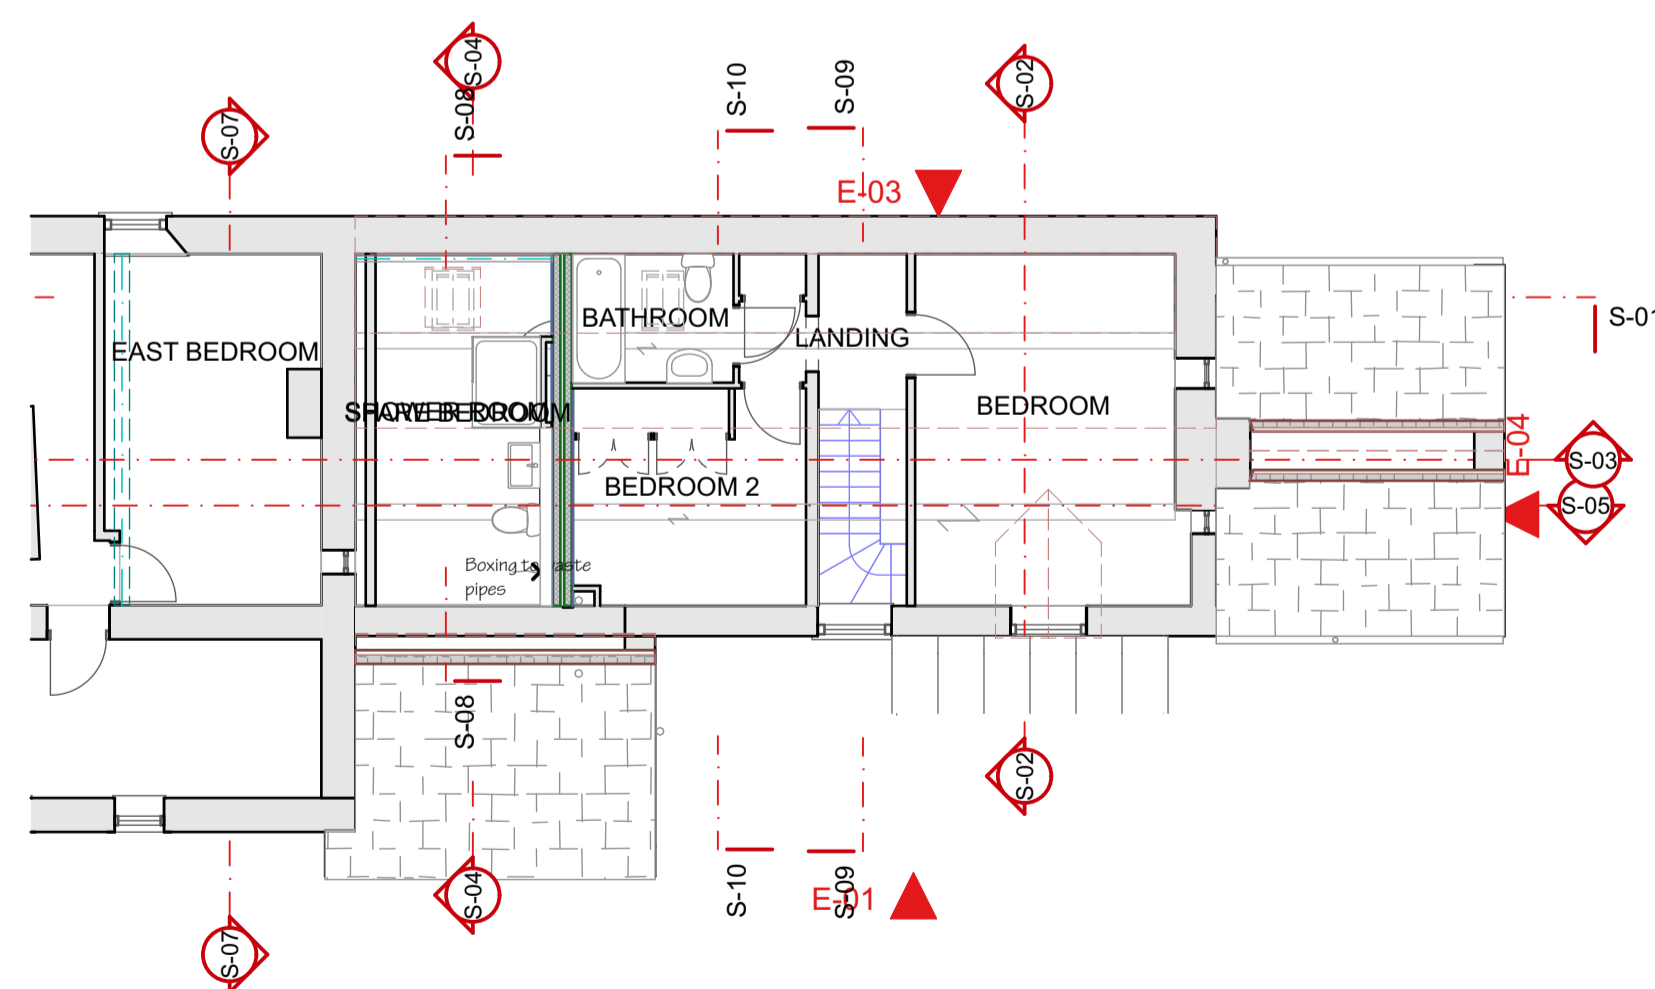

02 FIRST FLOOR 1:100

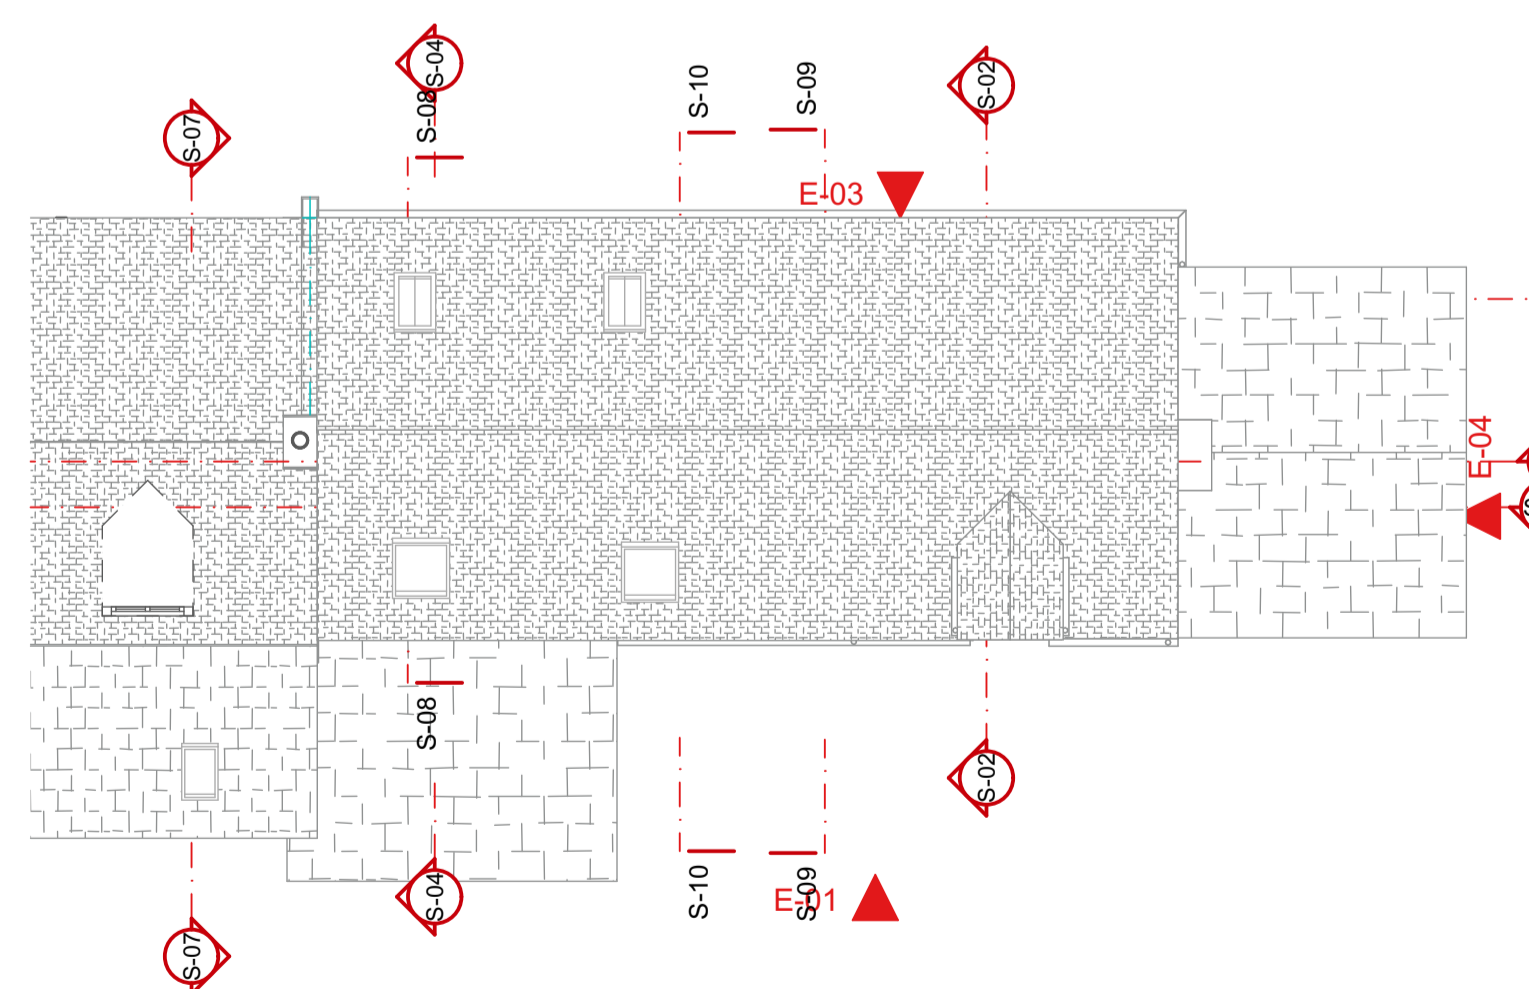

01 ROOF 1:100

05	Ch-06	Dormer restored, window note added	07/11/2023
04	Ch-05	Escape window added, dormer omitted	24/10/2023
03	Ch-04	New dormer added	20/05/2022
02	Ch-03	Notes added	20/04/2022

Trans	ChID	Changes Made	Date

### WILLIAM GRAY ASSOCIATES

Egglestone Hill Barnard Castle Co Durham DL12 0AG  
T 01833 650316 wga@egglestonehill.co.uk

Job Title  
**The Butts**  
Gilmour Garth  
Barnard Castle  
Co Durham  
DL12 9QE

### EXISTING ARRANGEMENTS | GA

Drawing Status	
<b>Draft</b>	
Drawn by	Date
WHG	07/11/2023
Checked by	Date of Issue
William Gray	13/11/2023

Drawing Scale  
**1:100**

Project No.	Layout ID	Revision ID
<b>573- C.01</b>		<b>05</b>

N:\Volumes\Projects\Architect\Current Projects\573 The Butts, DL12 9QE\573 The Butts DL12 9QE.rvt