




EXISTING FRONT ELEVATION		DWG: 23/3255/E3
32 SOUTH STREET, ISHAM	DATE: SEPT 2023	SCALE: 1:50 @ A4

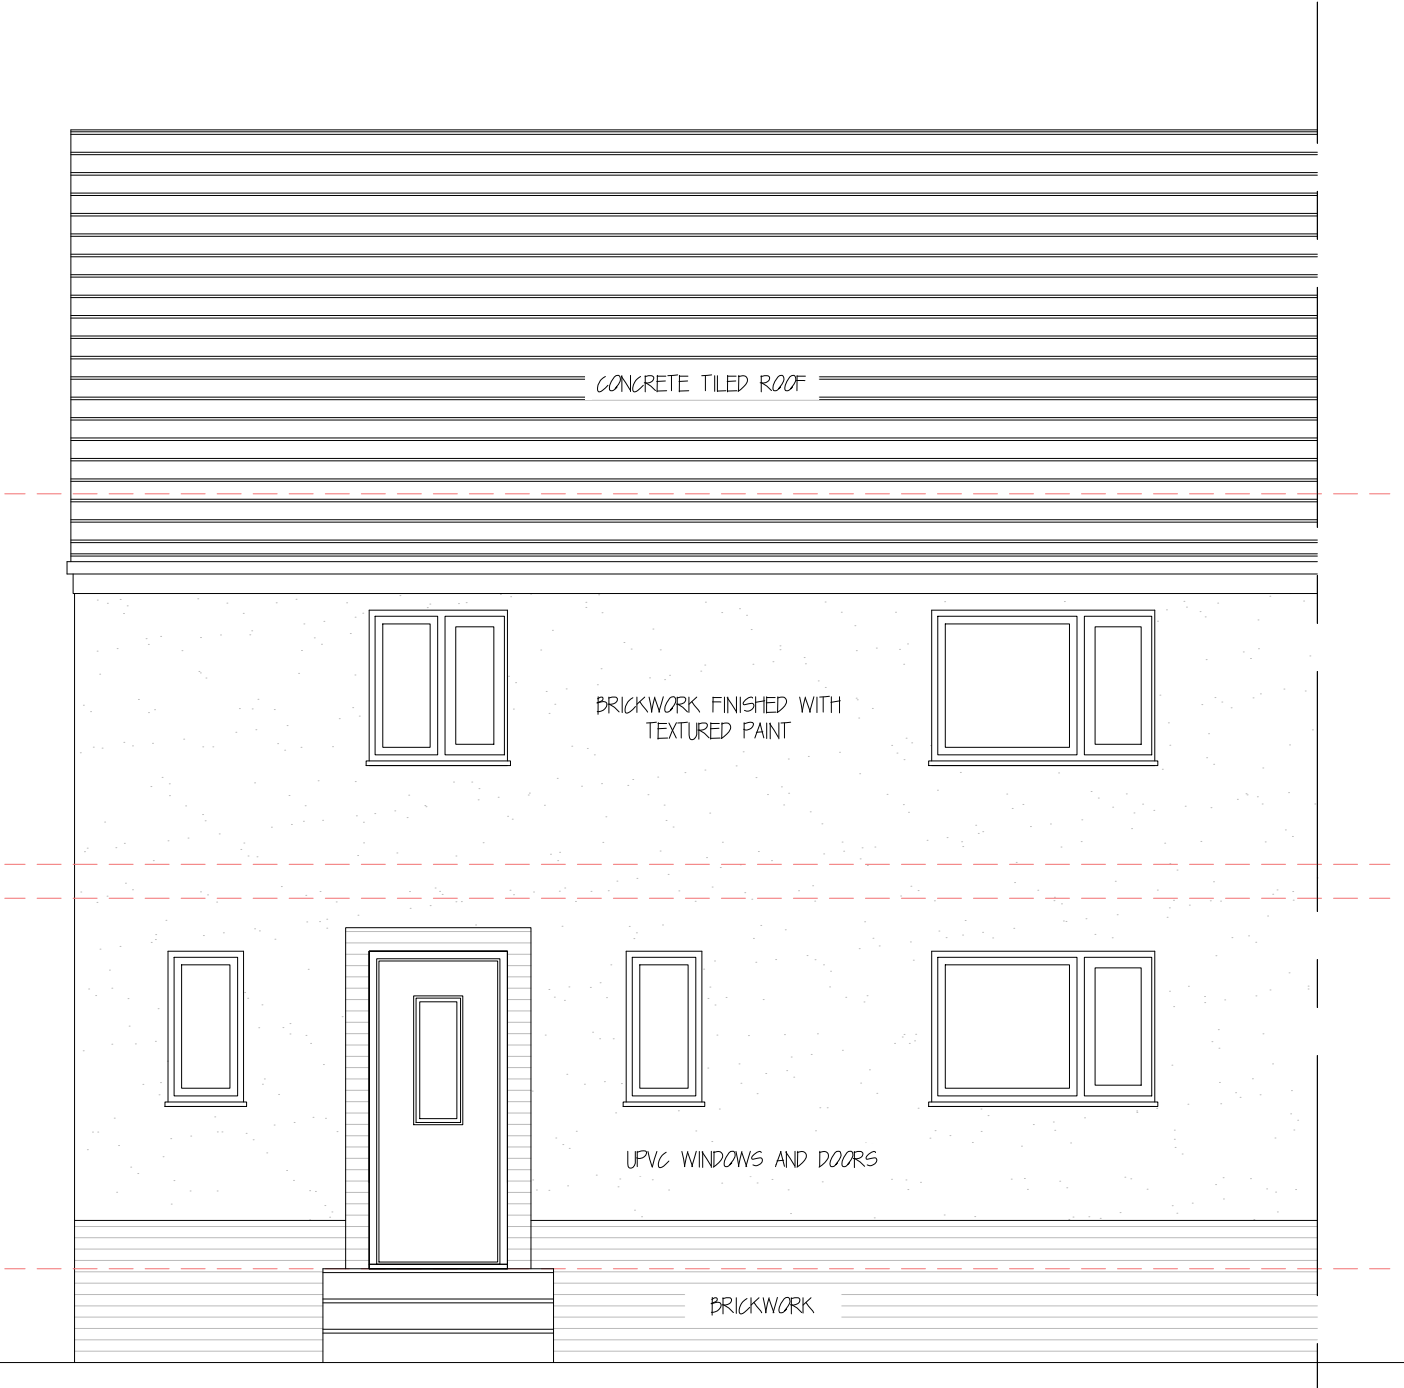

EXISTING FRONT ELEVATION