


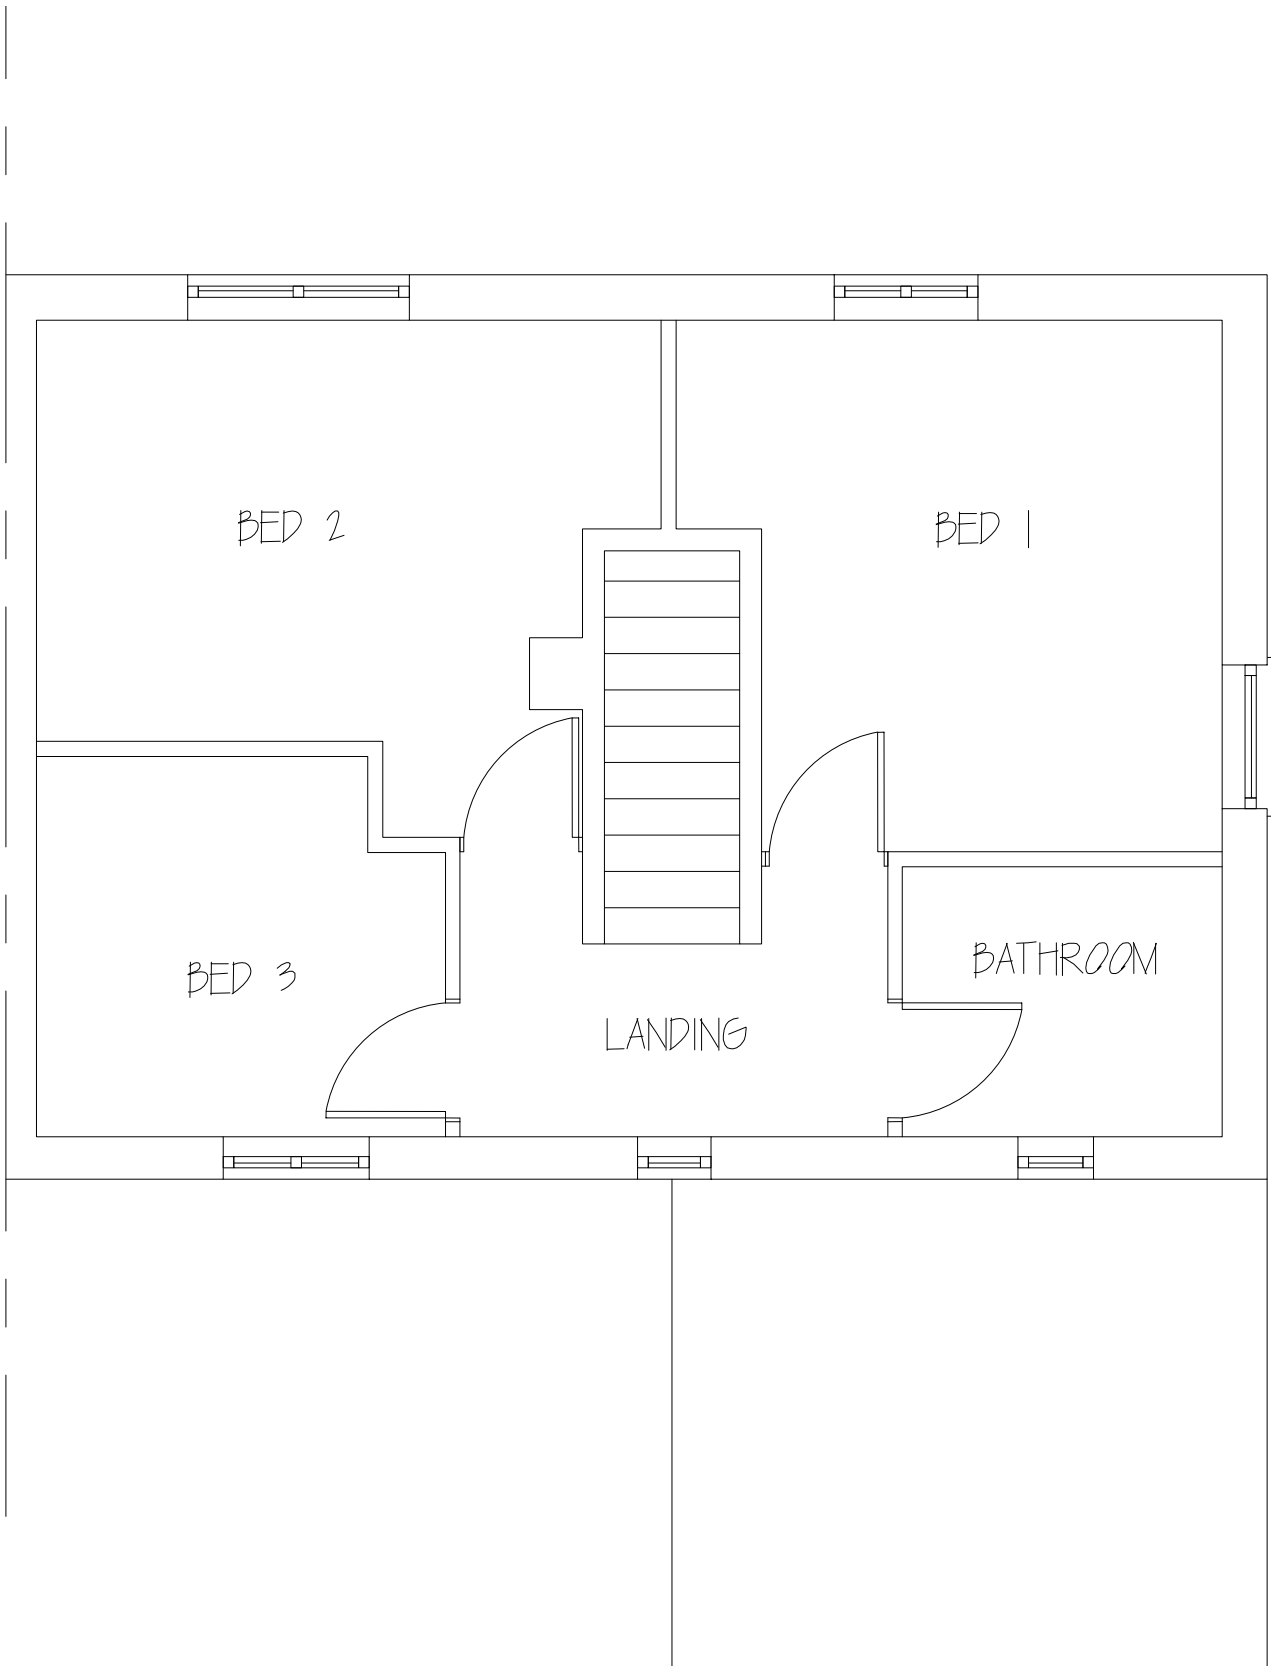

EXISTING FIRST FLOOR LAYOUT		DWG: 23/3256/E2
32 SOUTH STREET, ISHAM	DATE: SEPT 2023	SCALE: 1:50 @ A4



FIRST FLOOR PLAN