


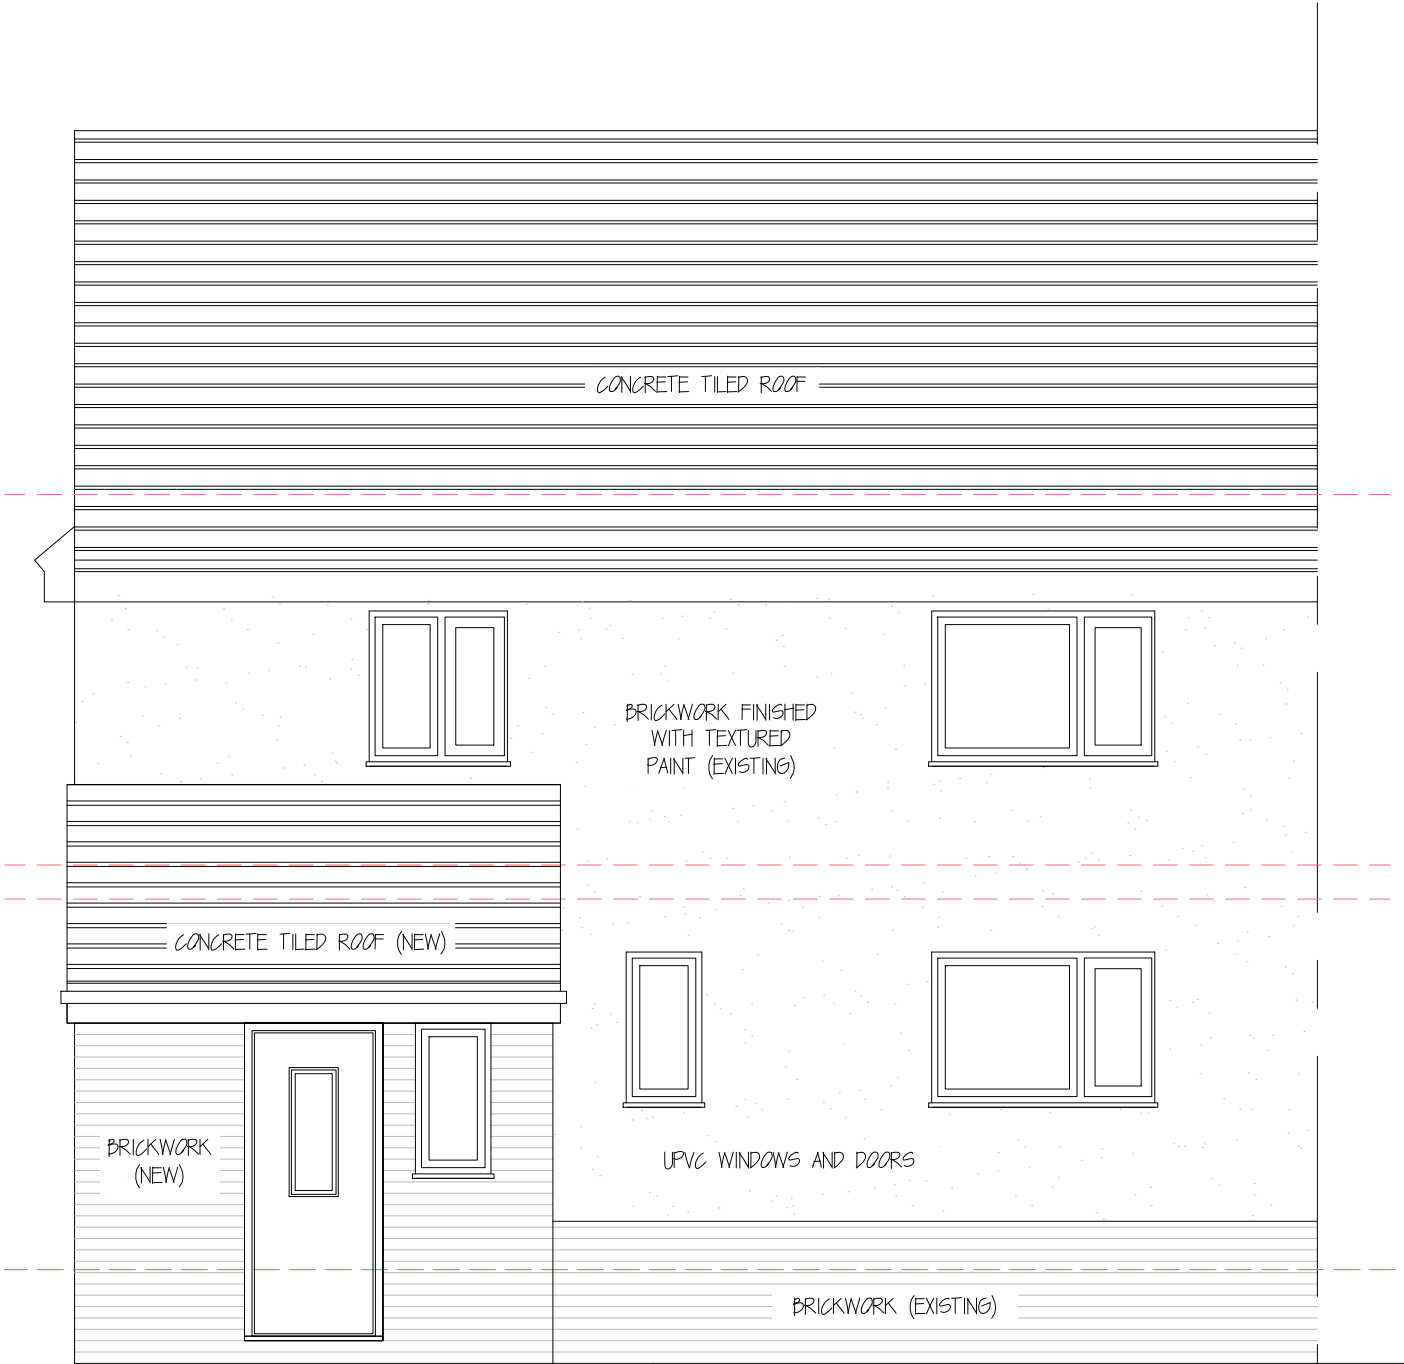

PROPOSED FRONT ELEVATION		DWG: 23/3255/P3
32 SOUTH STREET, ISHAM	DATE: SEPT 2023	SCALE: 1:50 @ A4



PROPOSED FRONT ELEVATION