


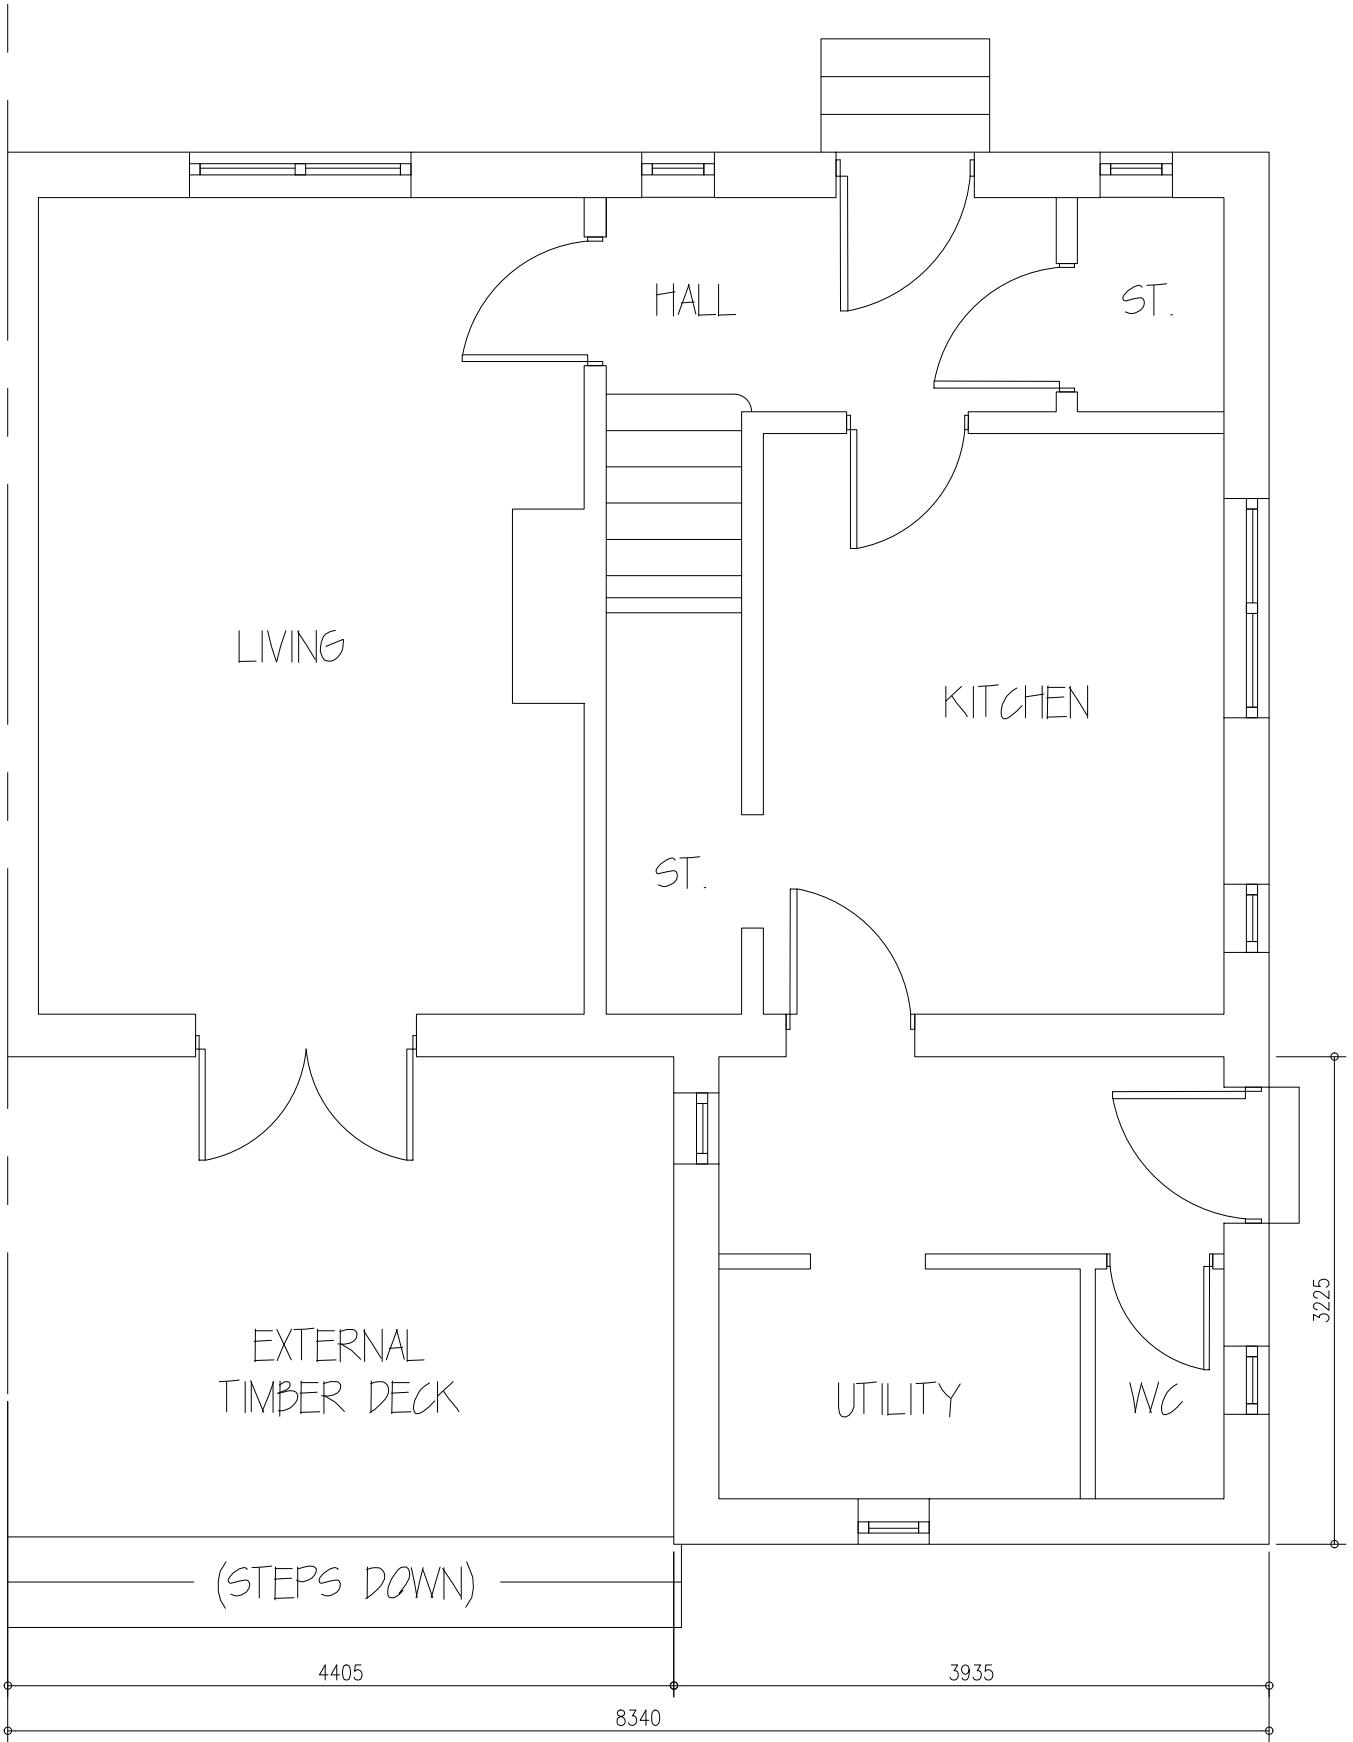

EXISTING GROUND FLOOR LAYOUT		DWG: 23/3255/EI
32 SOUTH STREET, ISHAM	DATE: SEPT 2023	SCALE: 1:50 @ A4



GROUND FLOOR PLAN