




MATERIALS USED IN THE
CONSTRUCTION OF THE
REAR EXTENSION WILL
MATCH THE MAIN DWELLING

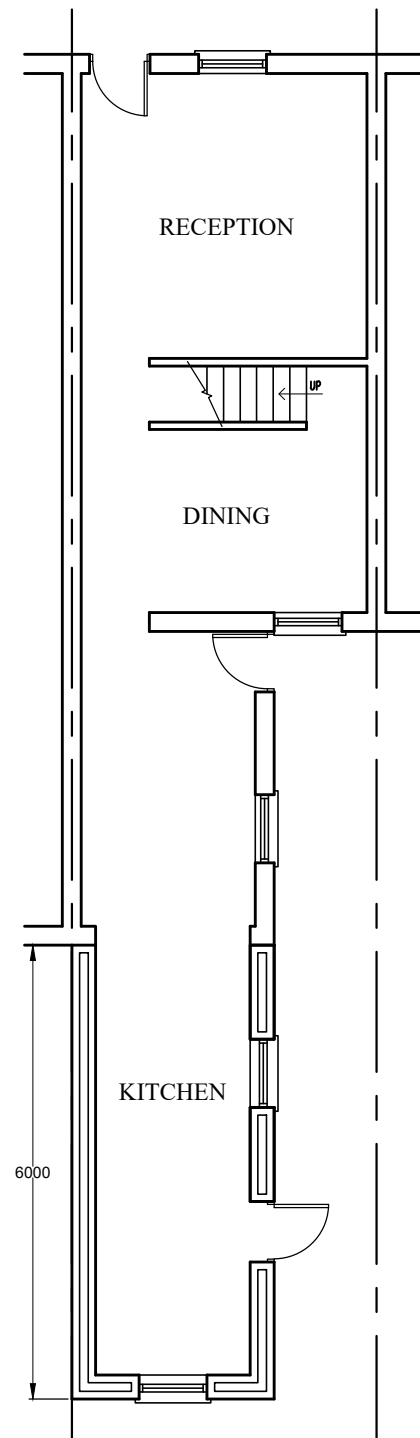

PROPOSED
GROUND FLOOR

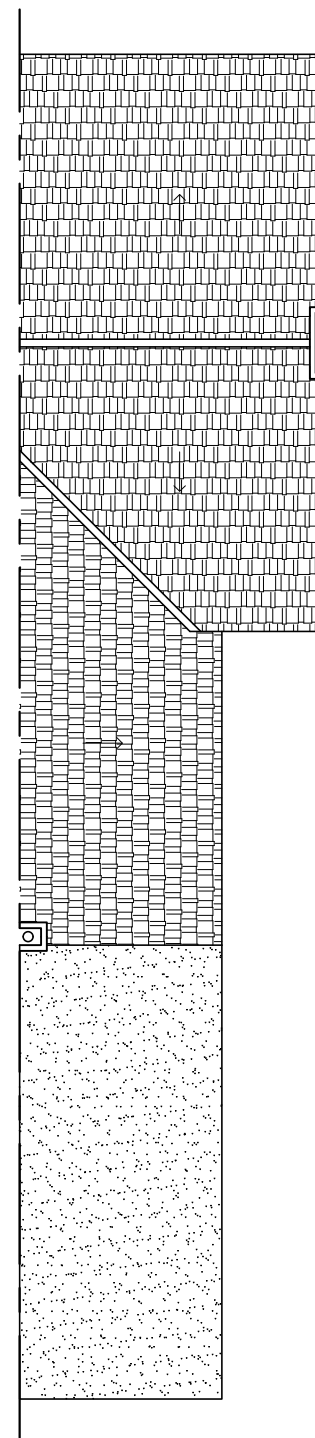

PROPOSED
ROOF PLAN

 

SCALE BAR 1:100
(1cm = 1M)

REFERENCE	NOTES: ALL DIMENSIONS TO BE CHECKED ON SITE PRIOR TO COMMENCEMENT OF WORKS. BEFORE BUILDING WORKS COMMENCES IT IS THE RESPONSIBILITY OF THE BUILDER OR OWNER TO SERVE PARTY WALL NOTICE. CLIENT TO ENSURE ALL OF THE CONTRACTORS' WORK ON SITE TO COMPLY WITH AND MEET APPROVAL OF THE RELEVANT BRITISH STANDARDS AND LOCAL AUTHORITY INCLUDING PLANNING AND BUILDING CONTROL DEPARTMENTS.	CONSULTANT: TECH ENGINEERING (UK) LTD. UNIT 2, 133B ILFORD LANE. ILFORD. IG1 2RP Mob: 078 8885 0200 tech.engineering@yahoo.co.uk	DRAWN GM	CLIENT/PROJECT 17 MAPLE ROAD GRAYS. RM17 6LB	TITLE PROPOSED PLAN (EXTENSION)	DRAWING NO: 6M1-02
			CHECKED FH			SCALE: 1:100 @ A3
					DATE: 12-10-2023	