


ST GEORGES CHURCH FATFIELD



EXISTING NORTH EAST ELEVATION
scale 1:100
0 10m



NORTH WEST ELEVATION

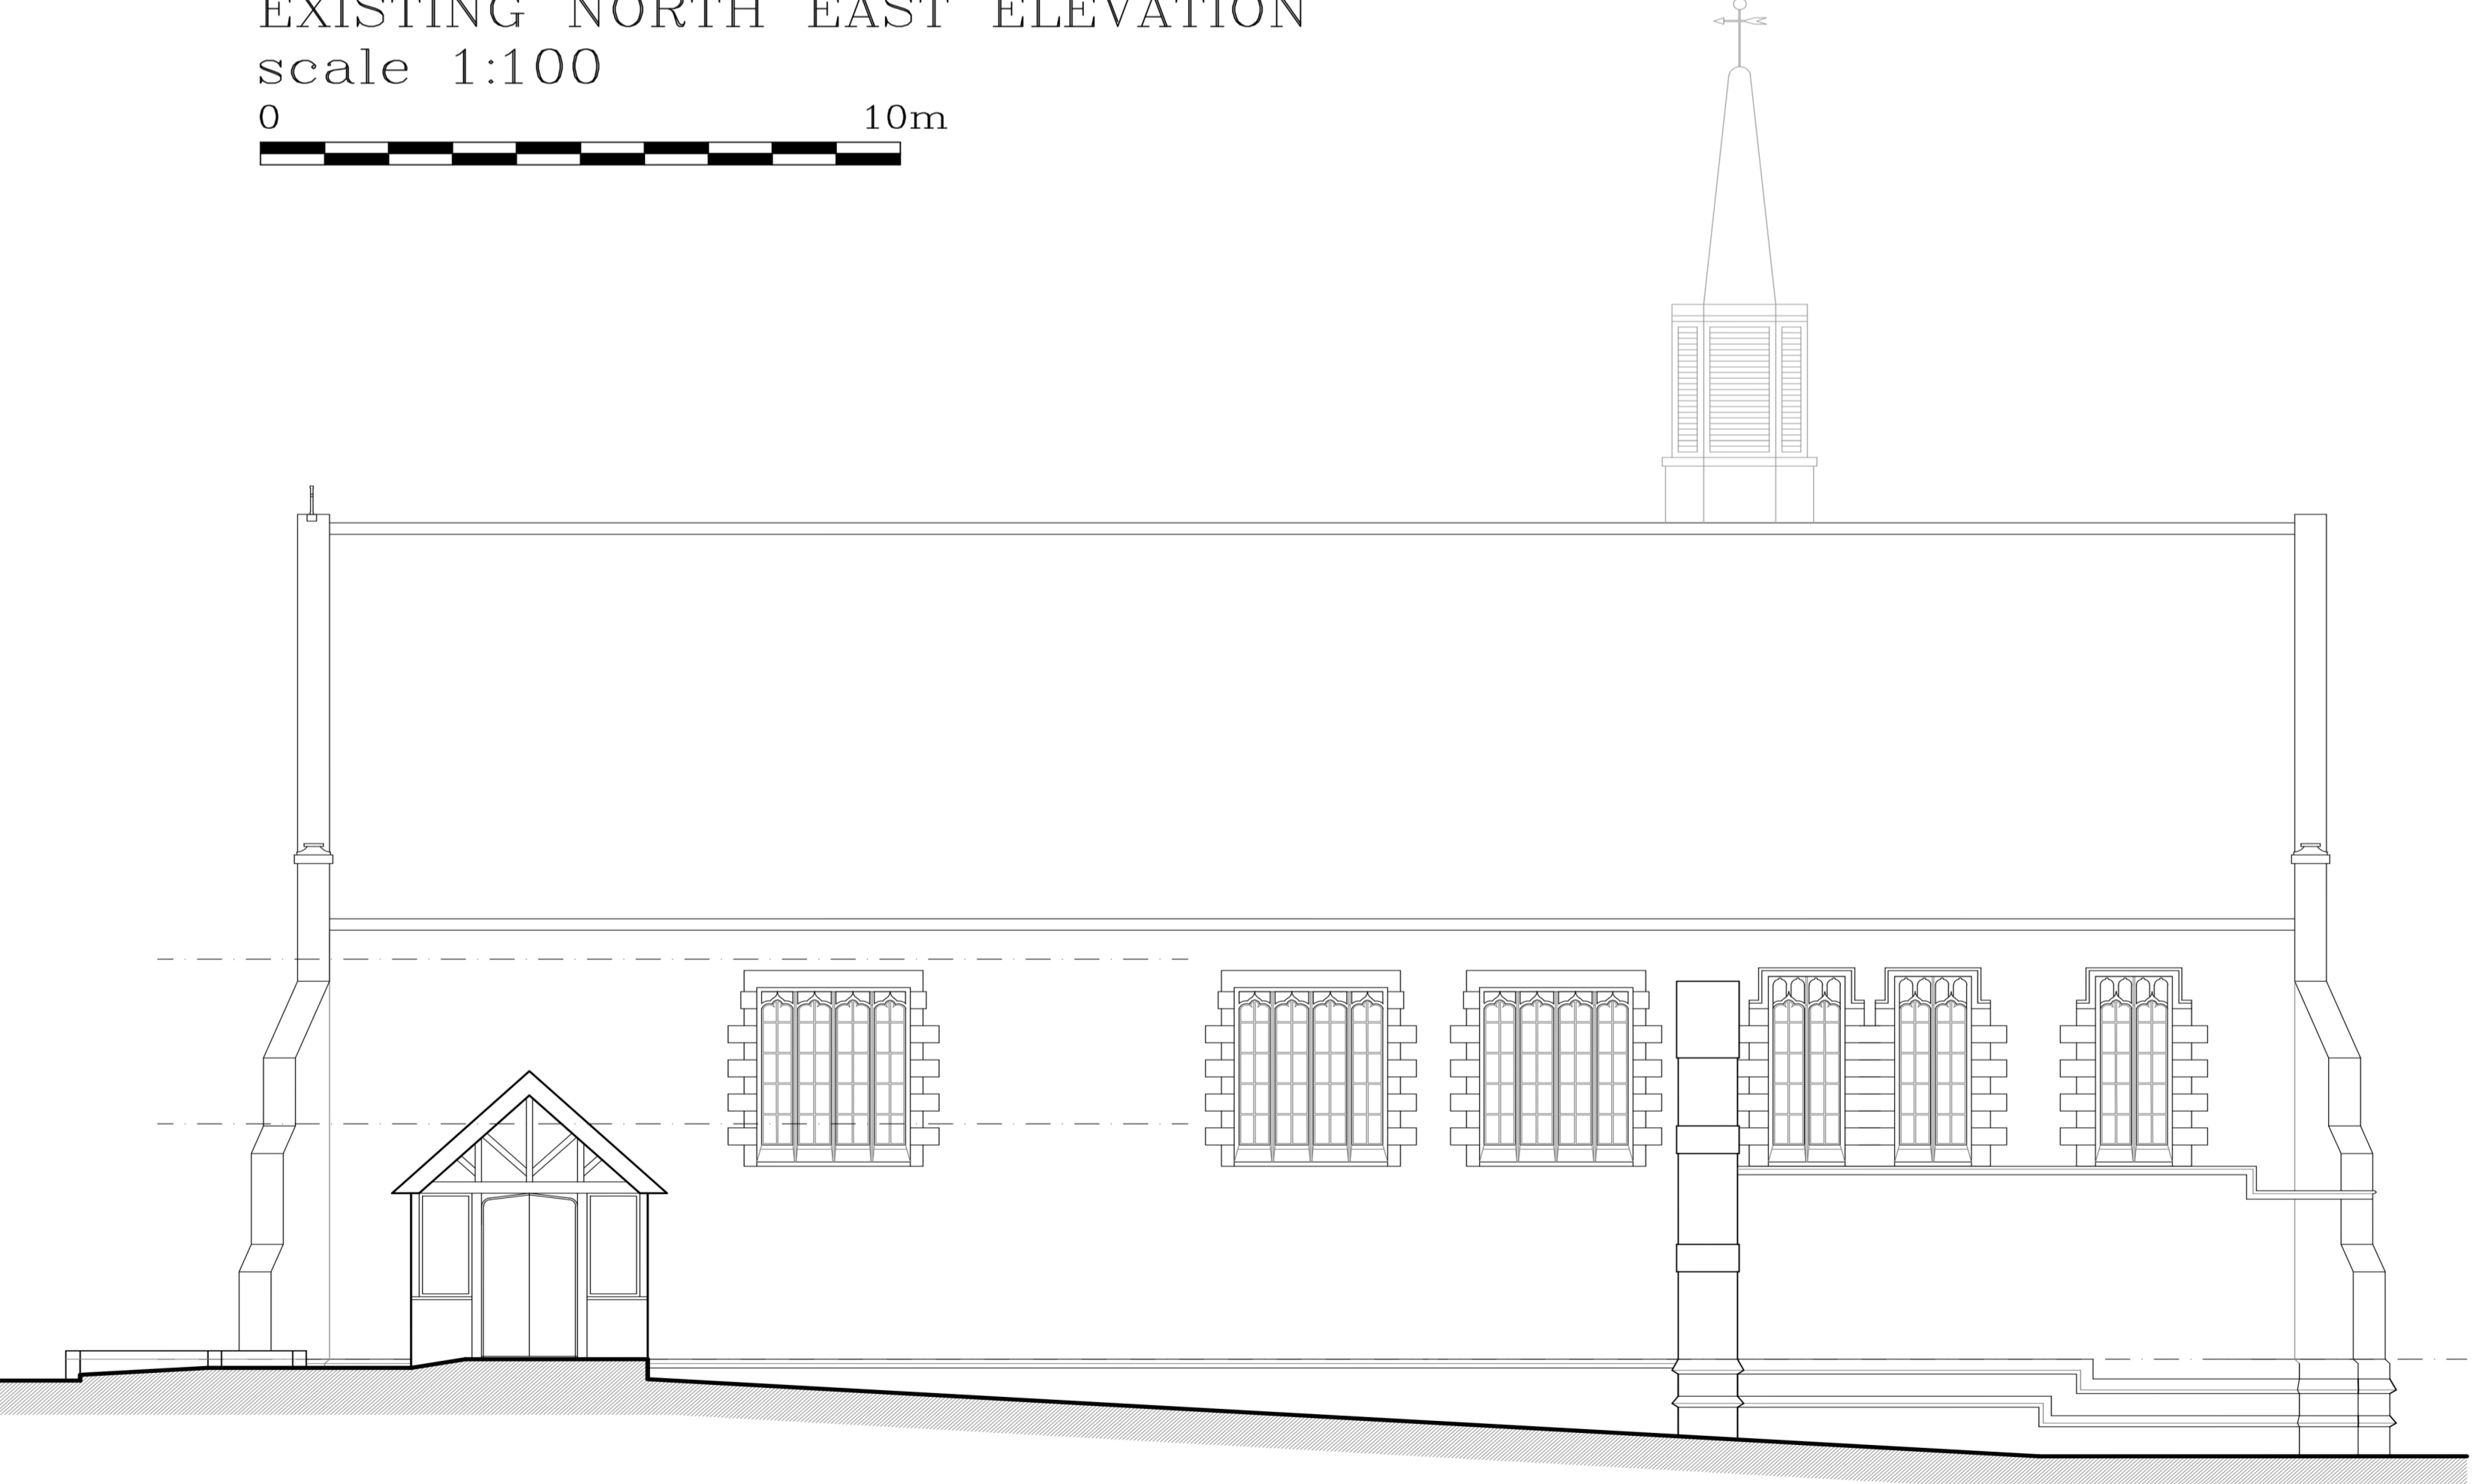

EXISTING SOUTH WEST ELEVATION



SOUTH EAST ELEVATION