



NOTES:
DO NOT SCALE FROM THIS DRAWING. ALL SITE DIMENSIONS TO BE CHECKED & VERIFIED PRIOR TO COMMENCING WORKS.
ANY DISCREPANCIES FOUND WHERE SITE SITUATION DOES NOT REFLECT THE DRAWING, ADENA SERVICES LTD SHOULD BE INFORMED SO CHANGES CAN BE MADE TO THE DRAWINGS.
ANY CHANGES BETWEEN DRAWINGS AND SITE SITUATIONS SHOULD HAVE APPROVAL OF ADENA SERVICES LTD BEFORE THEY ARE CARRIED OUT.


ALL FIXINGS MUST BE CONCEALED, SCREWS TO BE COUNTER SUNK AND COLOUR CAPPED WHERE REQUIRED

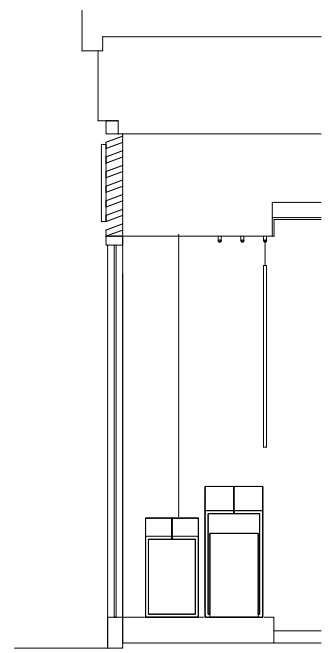

Shopfront Section - As Proposed
1:50 @ A3

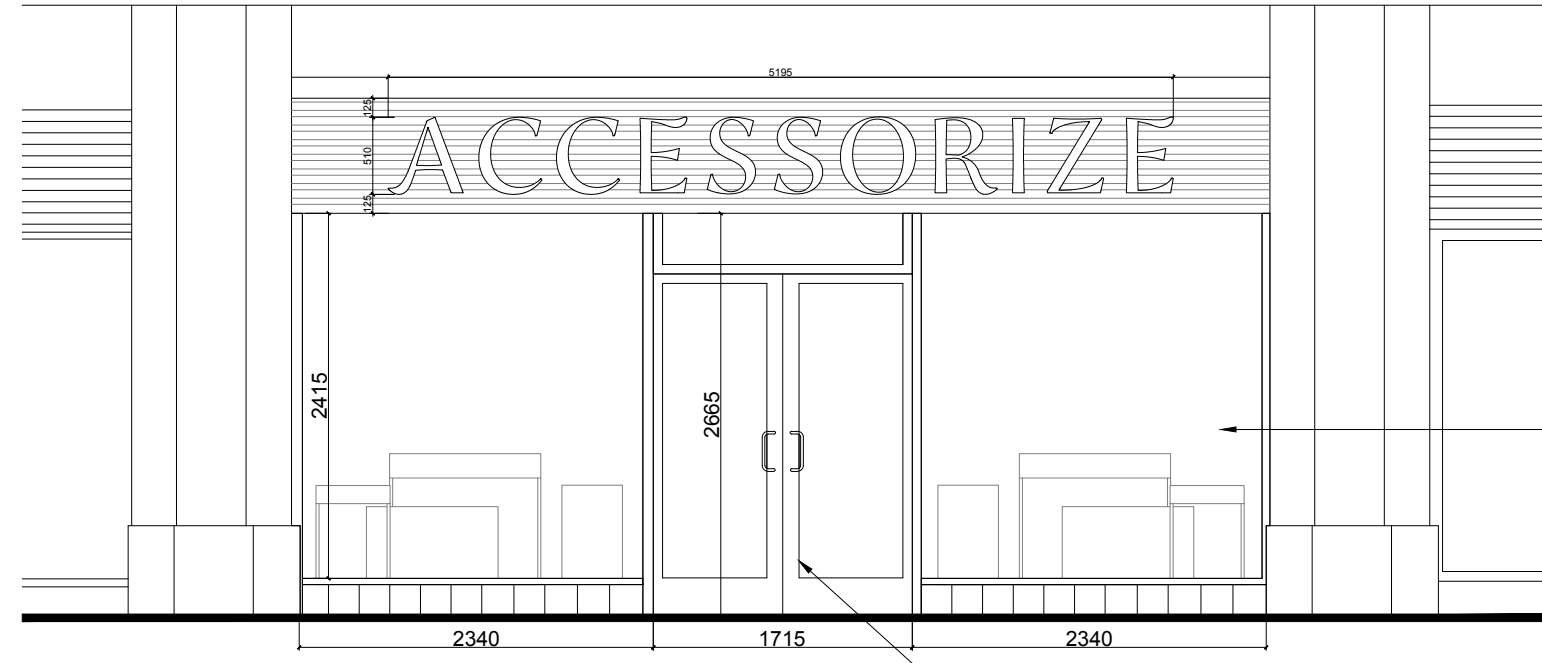

Shopfront Elevation - As Proposed
1:50 @ A3

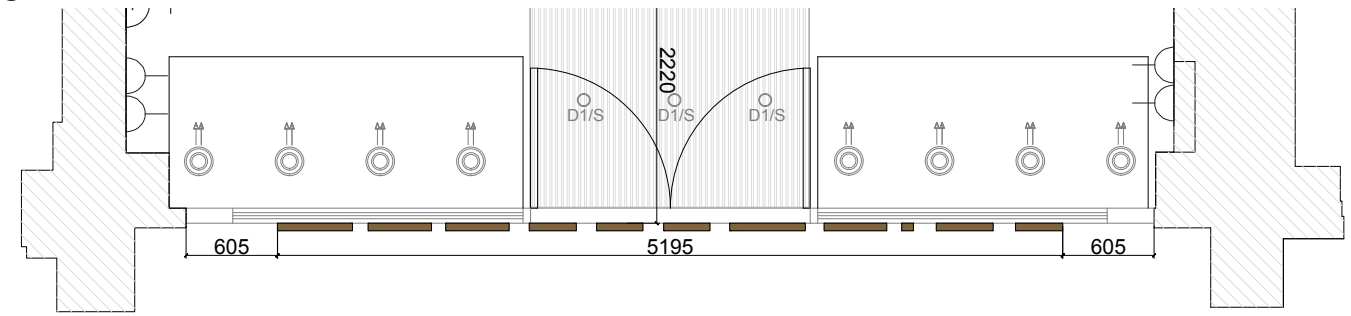


Shopfront Plan - As Proposed
1:50 @ A3


ACCESSORIZE' to be 30mm thick front-lit (6500K) with white face and gold returns. Letters to be mechanically fixed back to landlord's fascia.

Ensure equal distance to top and bottom.

Refer to cap height shown on store drawings.

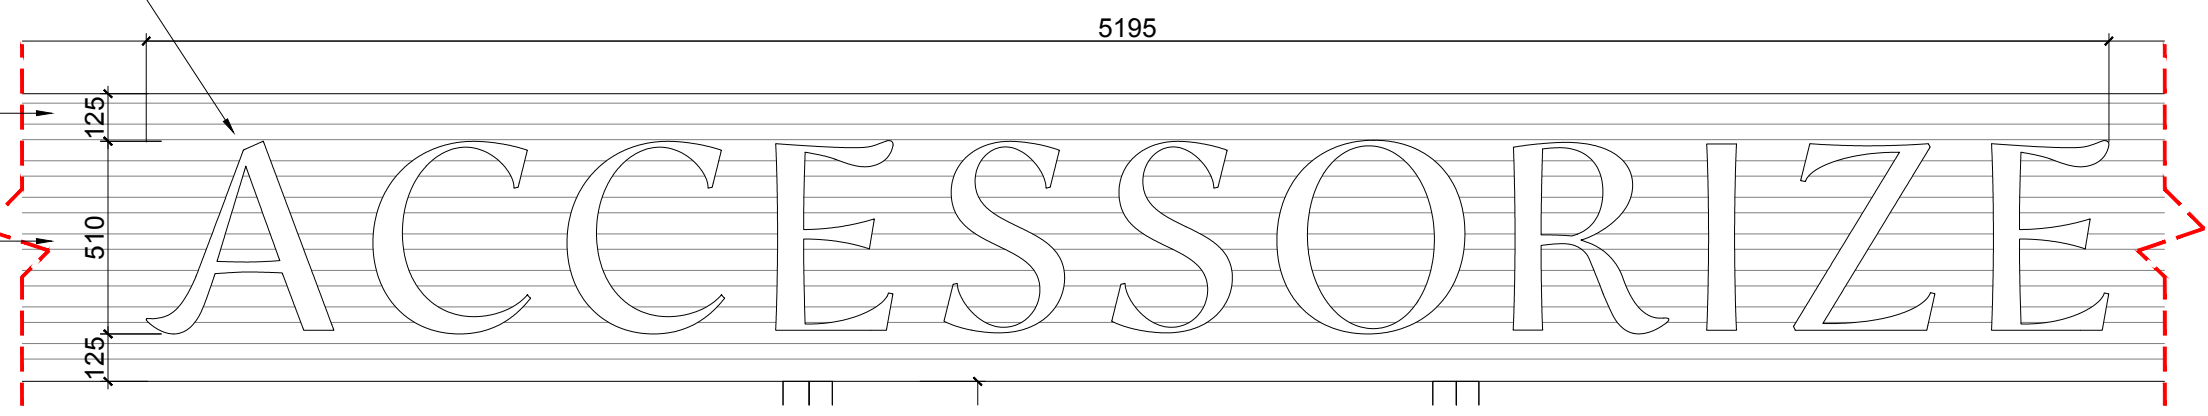

Shopfront Signage Detail - As Proposed
1:20 @ A3

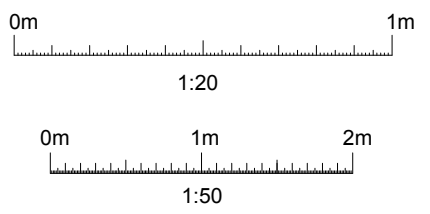

Subject To Site Survey

rev	date	description	drawn	chk
1	27.07.2023	RD1 Initial issue	JB	BP

ACCESSORIZE
LONDON

1 Nicholas Road, Notting Hill Village,
W11 4AN

Store: XXXX

Site:
ACCESSORIZE
443 Strand, London
WC2R 0QU

Drawing Name:
Shopfront Elevation,
Plan & Sections
As Proposed

Date: June '23 Drawn: JB Check: BP

Scale: 1:20/50 @ A3 Rev: -

Drawing Number: 210
© Copyright Adena Services Ltd