


Revisions

REAR ELEVATION - EXISTING

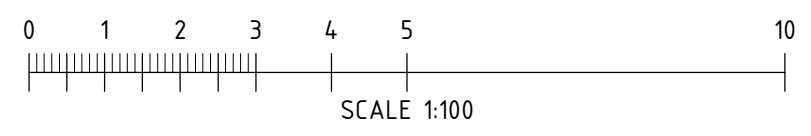

PLANNING

Note

All dimensions to be checked on site.
Report any discrepancies to the Architect.
© Copyright exists on the drawings and information shown on this drawing

0197 A003 P01	Sheet No.
Project REPLACEMENT WINDOWS FLAT D, 2 LEINSTER SQ, W2 4PL	Scale 1:100
Document type	Date 2023-11
Title REAR ELEVATION - EXISTING	Drawn by NJB
	Appr'd by



NJB Architecture Ltd
phone. 07811 260041; email. mail@njb-architecture.co.uk