


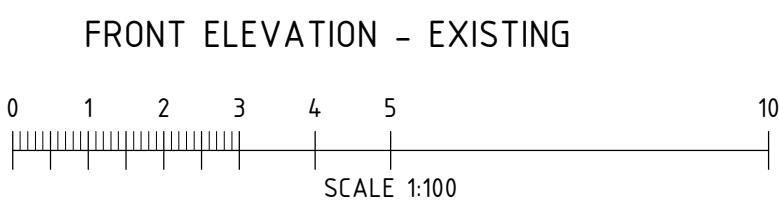

Revisions

PLANNING

**Note**  
 All dimensions to be checked on site.  
 Report any discrepancies to the Architect.  
 © Copyright exists on the drawings and information shown on this drawing

<b>0197 A002 P01</b>	Sheet No.
Project REPLACEMENT WINDOWS FLAT D, 2 LEINSTER SQ, W2 4PL	Scale 1:100
Document type	Date 2023-11
Title FRONT ELEVATION - EXISTING	Drawn by NJB
	Appr'd by

**NJB**  
Architecture

**NJB Architecture Ltd**  
 phone. 07811 260041; email. mail@njb-architecture.co.uk