


Revisions

REPLACEMENT WINDOWS

FRONT ELEVATION - PROPOSED

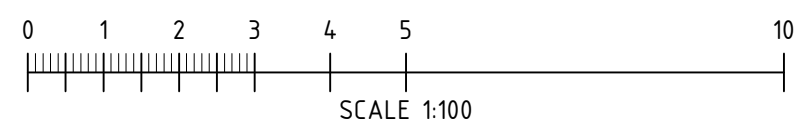

PLANNING

Note

All dimensions to be checked on site.
Report any discrepancies to the Architect.
© Copyright exists on the drawings and information shown on this drawing

0197 A004 P01		Sheet No.
Project REPLACEMENT WINDOWS FLAT D, 2 LEINSTER SQ, W2 4PL		Scale 1:100
Document type		Date 2023-11
Title FRONT ELEVATION - PROPOSED		Drawn by NJB
		Appr'd by



NJB Architecture Ltd
phone. 07811 260041; email. mail@njb-architecture.co.uk