

Front Elevation




Rear Elevation




Side Elevation




Side Elevation

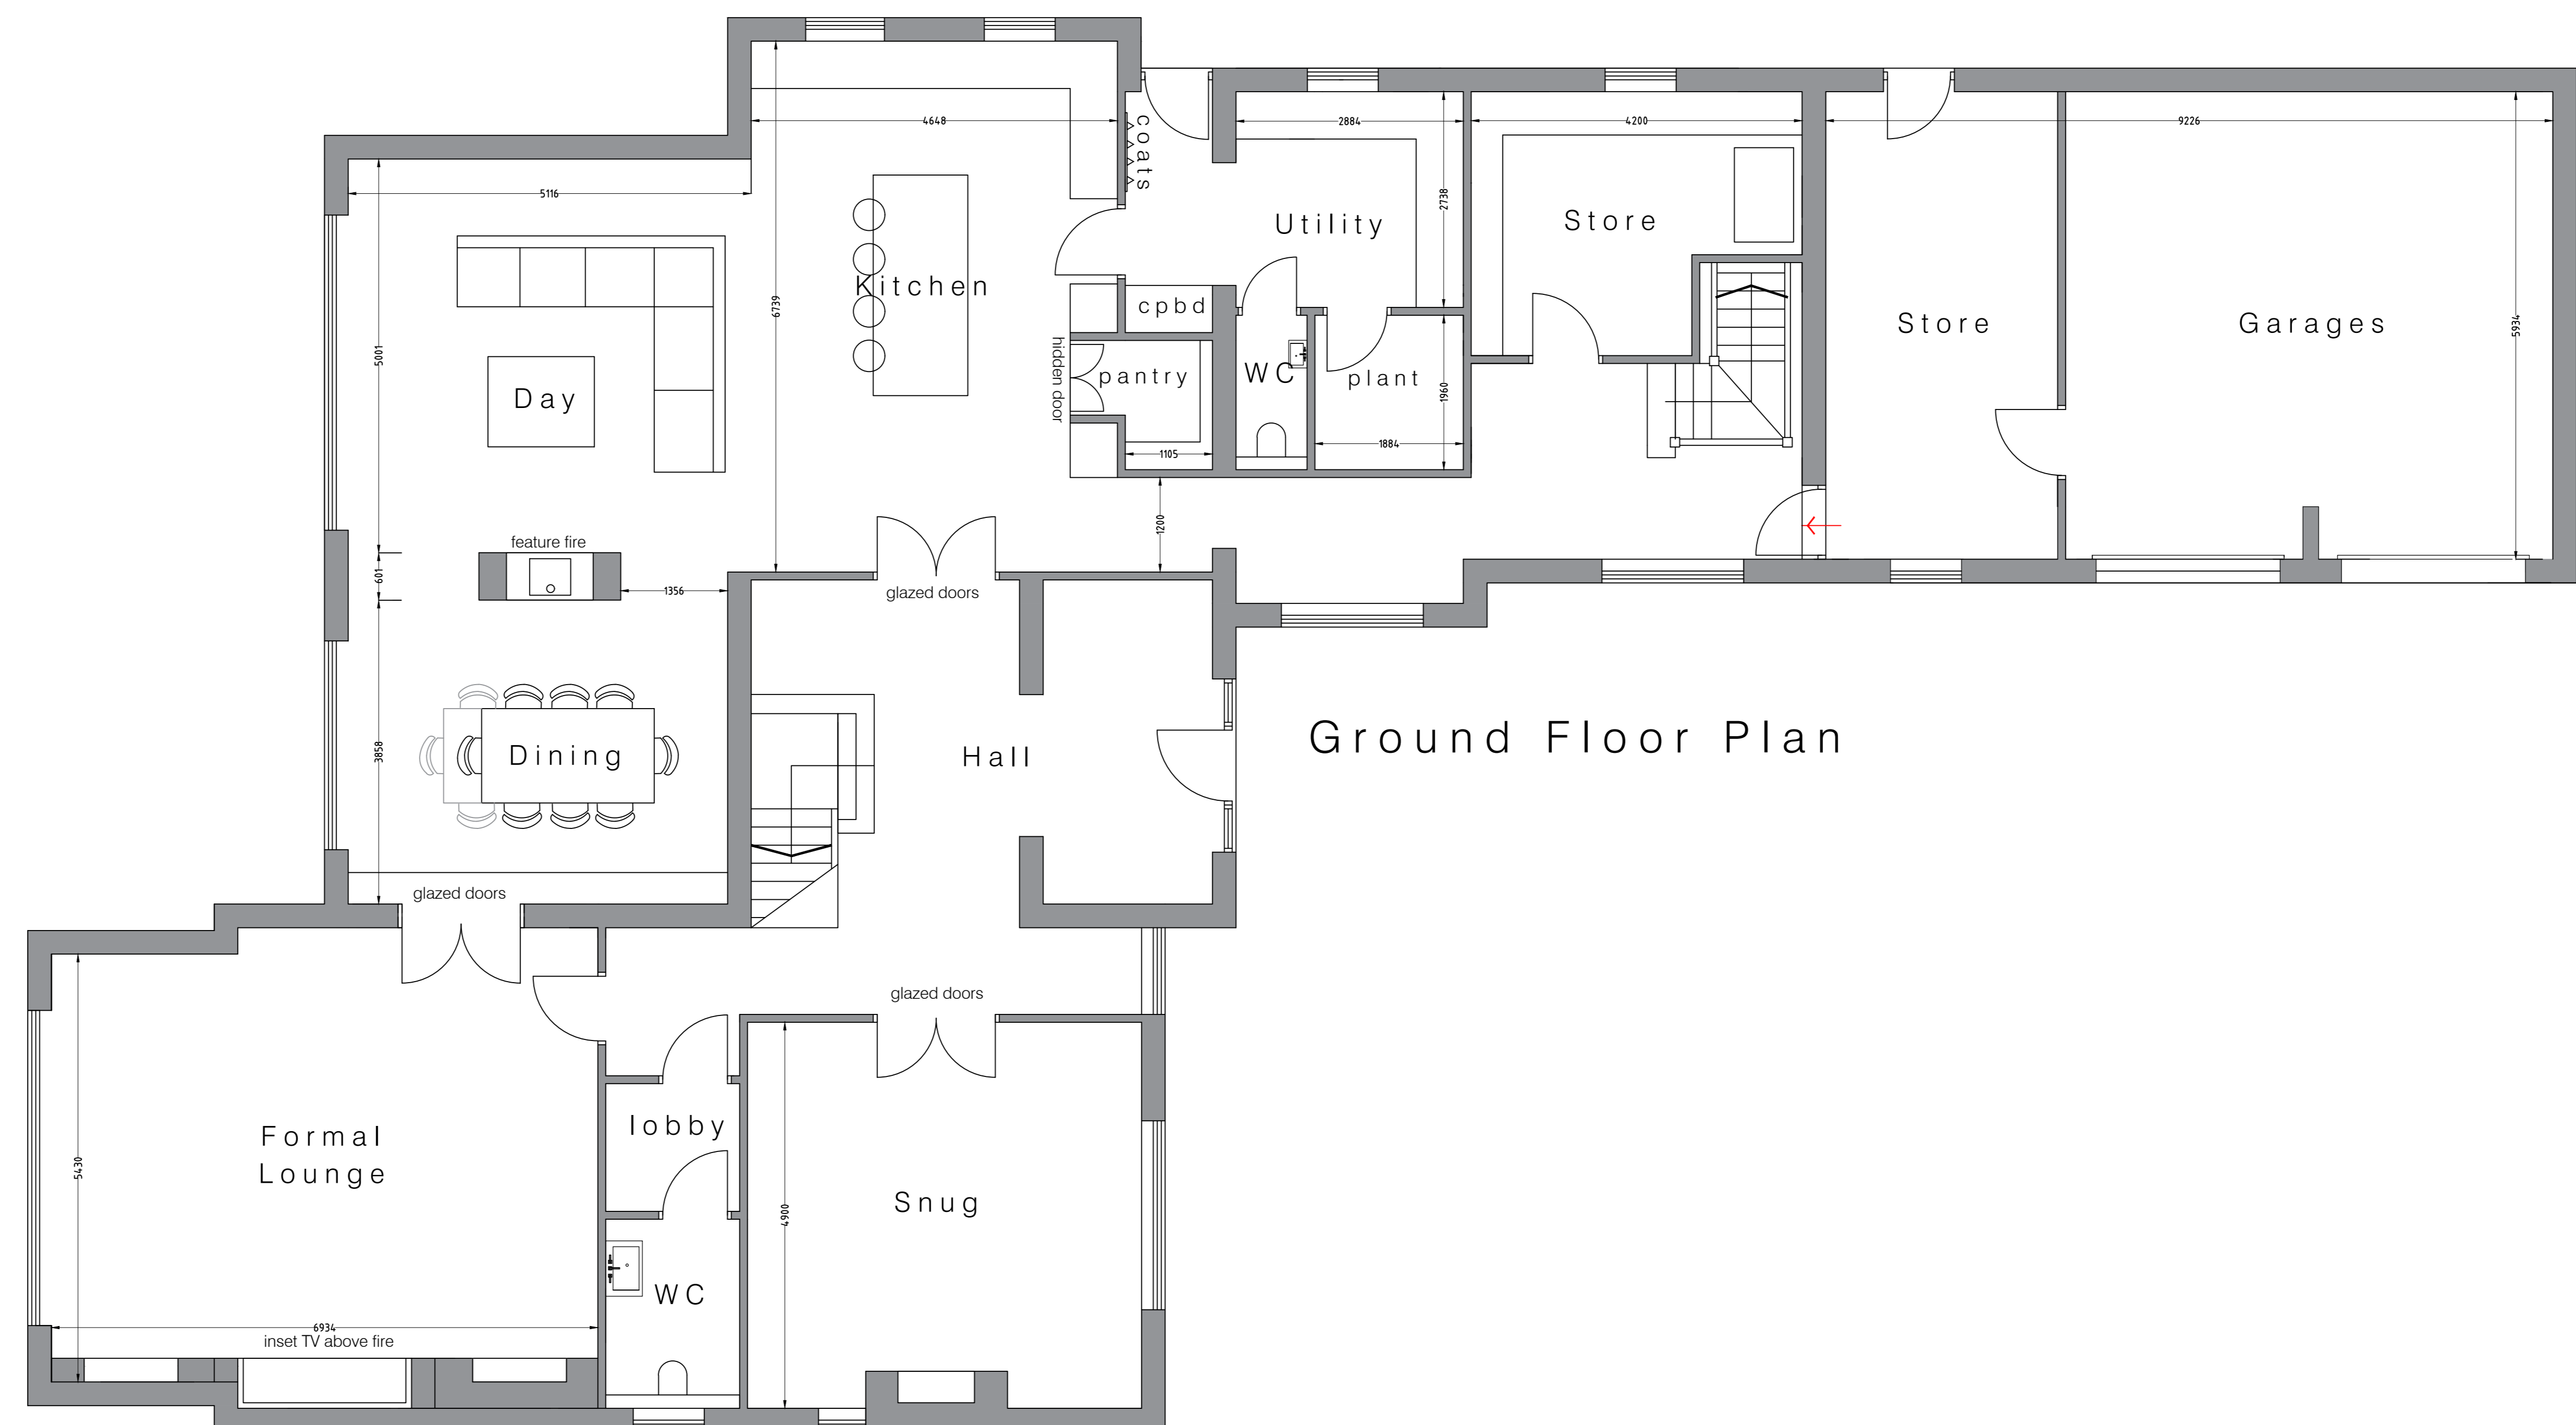

Ground Floor Plan

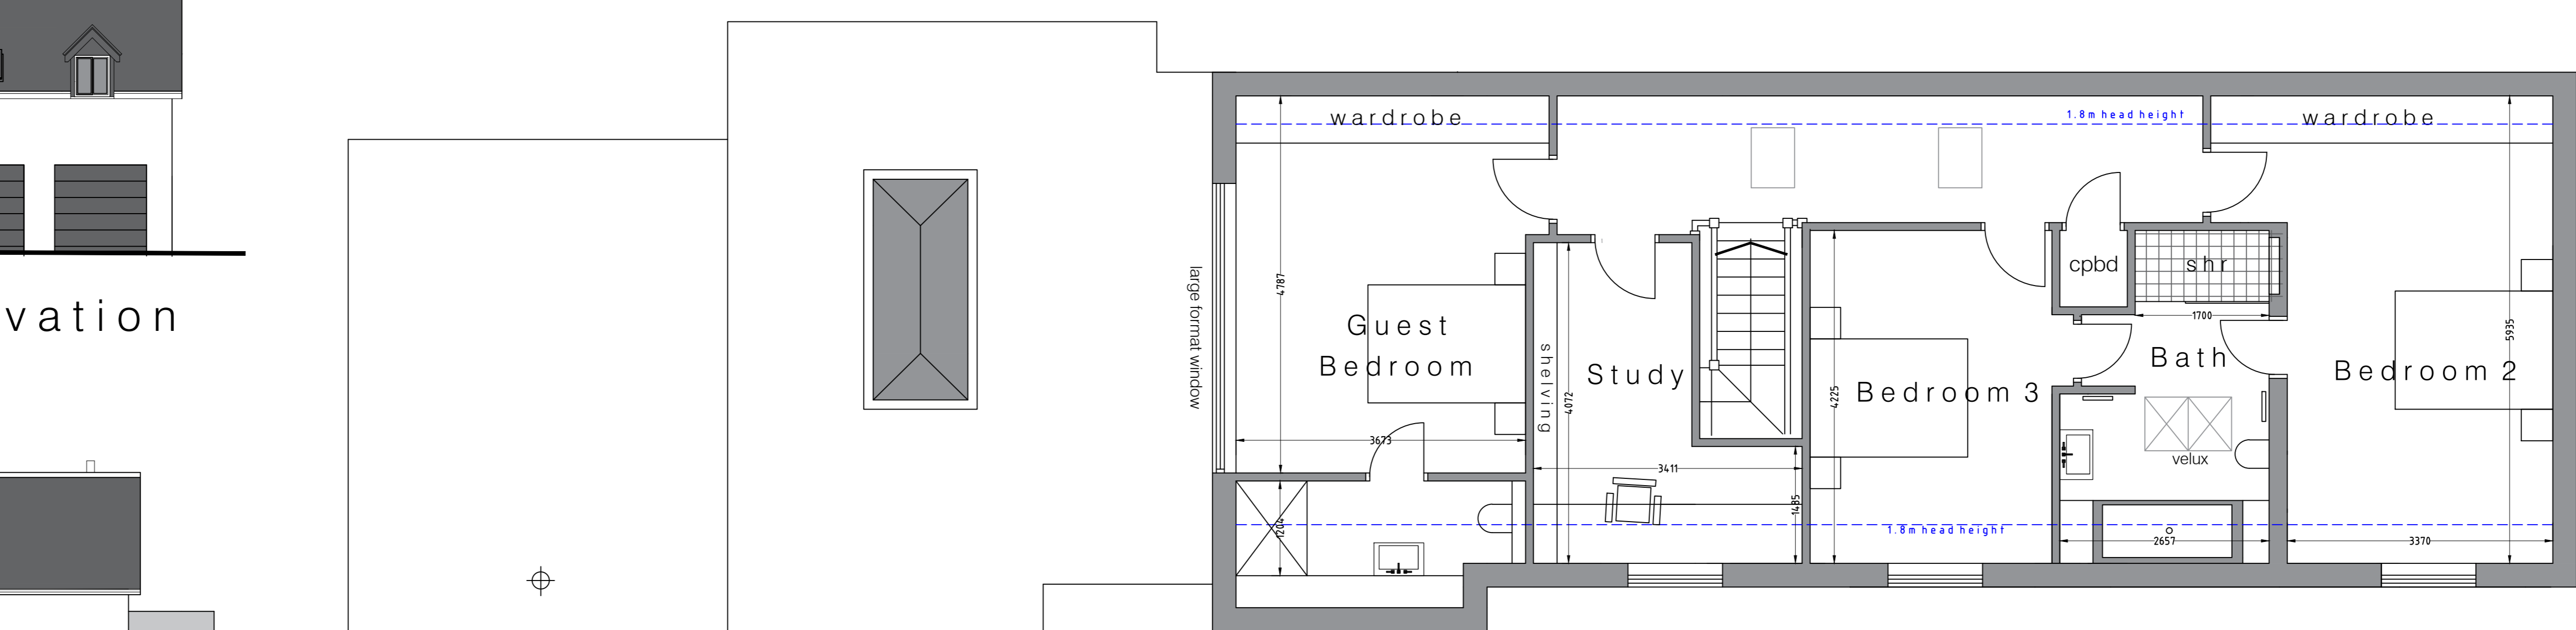

First Floor Plan

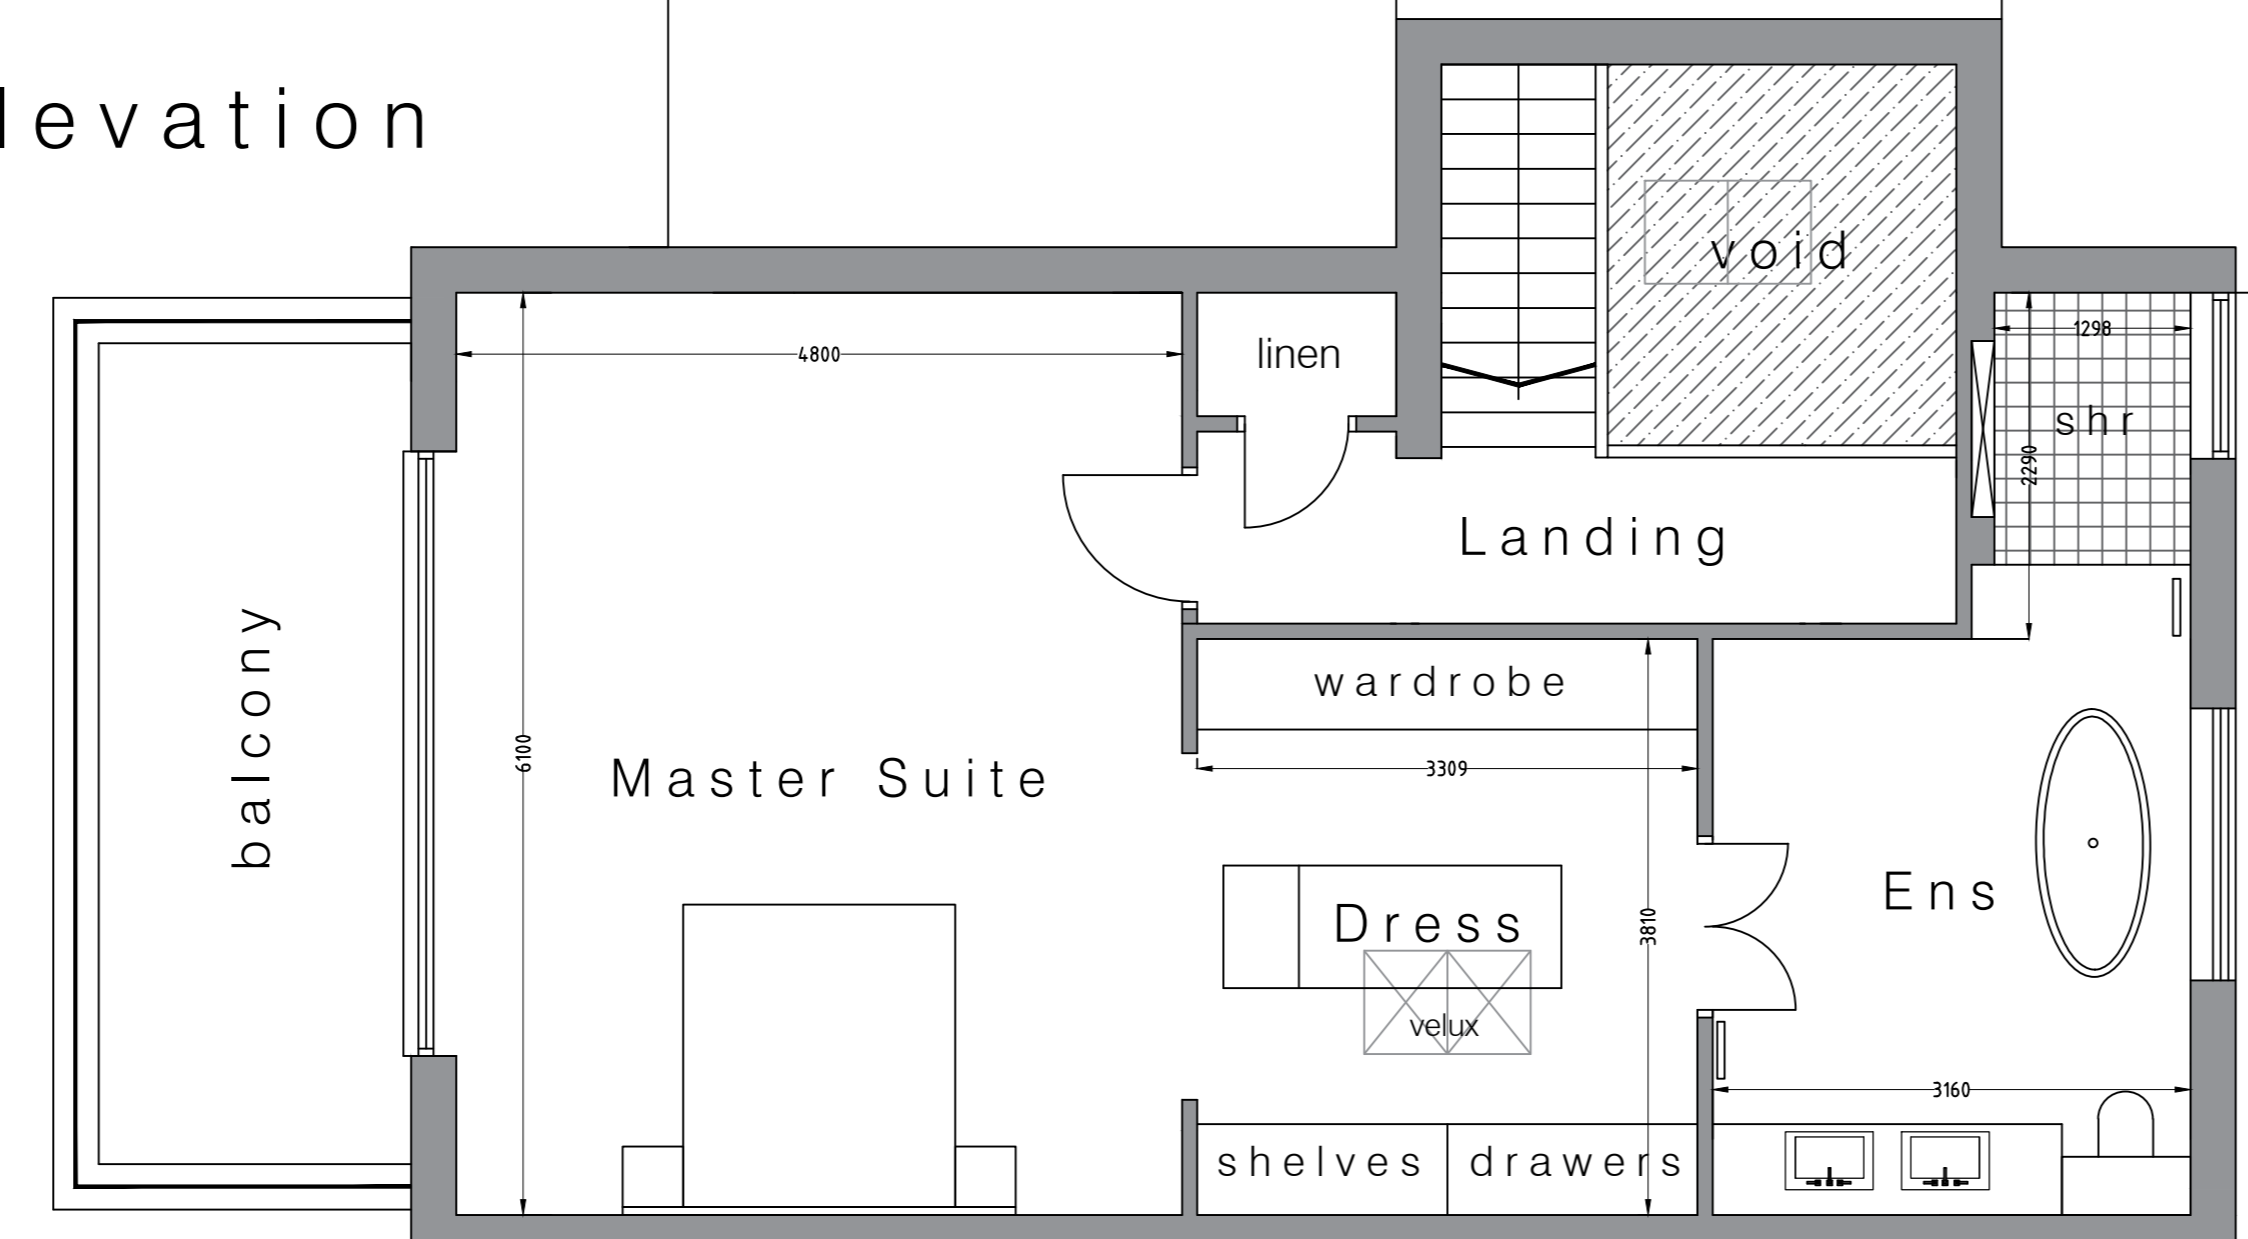

Master Suite

Notes  
 All dimensions must be checked on site and not scaled from this drawing, any discrepancies to be reported to the office below.  
 The Contractor shall make a survey of the site and shall be responsible for obtaining all dimensions and levels necessary for the proper construction of works as indicated.

Client  
**CROCKFORD**

Job Title  
**PLOT 14  
 THE VIEW  
 SWANLAND**

Drawing Title  
**PLOT 14 PROPOSED  
 PLANS**

©Copyright  
**ELEVATION**  
 ELEVATION DESIGN LTD  
 DESIGN - CONSTRUCTION  
 PROJECT MANAGEMENT  
 16 Wright Street Hull HU2 8JU  
 Telephone 01482 221155  
 Fax 01482 221105  
 Email forename@elevationdesign.org.uk

| Revisions | Date | Description | DR | CH |
|-----------|------|-------------|----|----|
|           |      |             |    |    |

Status  
**PLANNING**

Scale A0- 1:50 1:100 Date 12.10.2023

Drawn By RB Checked Approved

Drawing No. 2406.01 Rev