



South East Elevation




North East Elevation







North West Elevation




South West Elevation

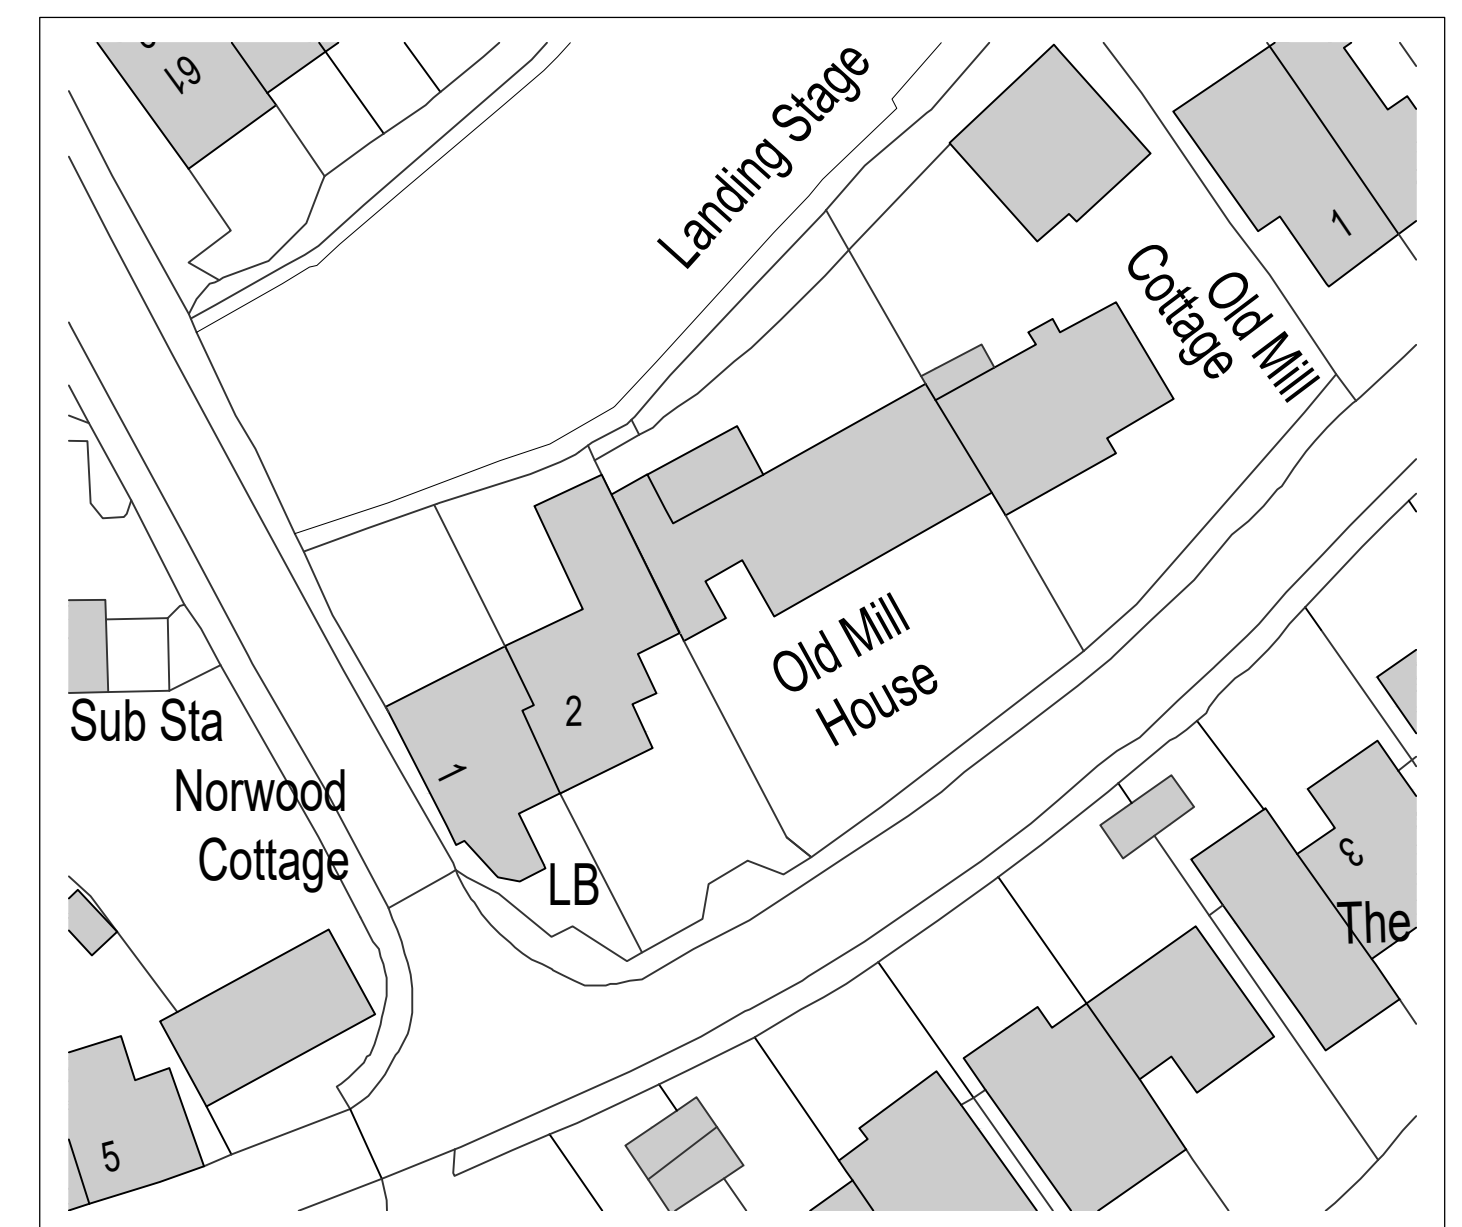


Block Plan 1:500

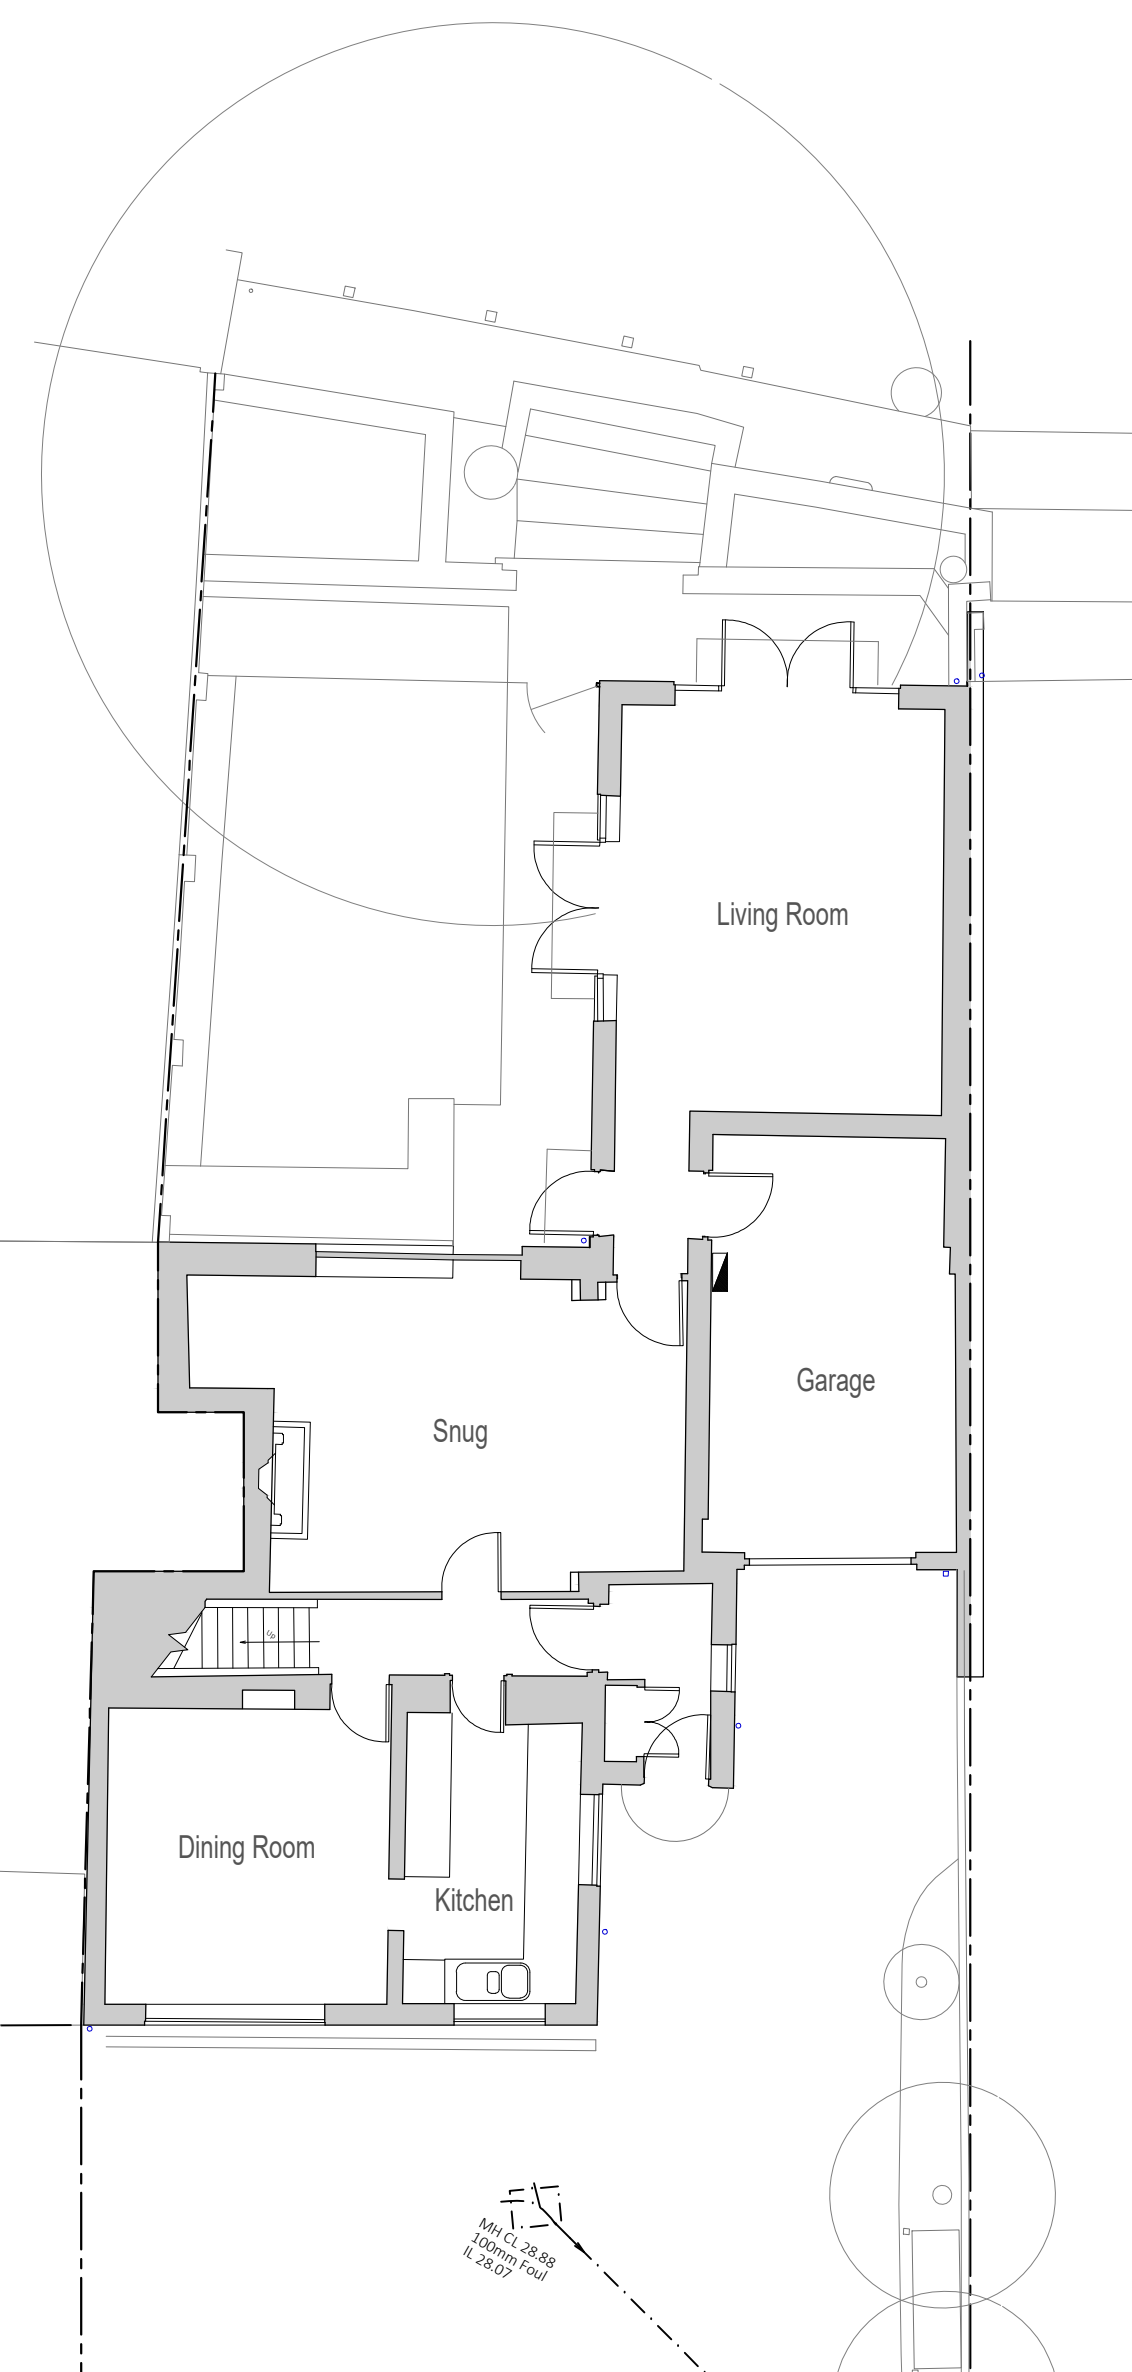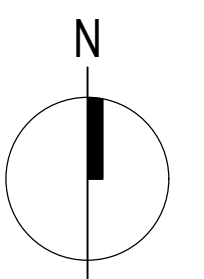  


Ground Floor Plan

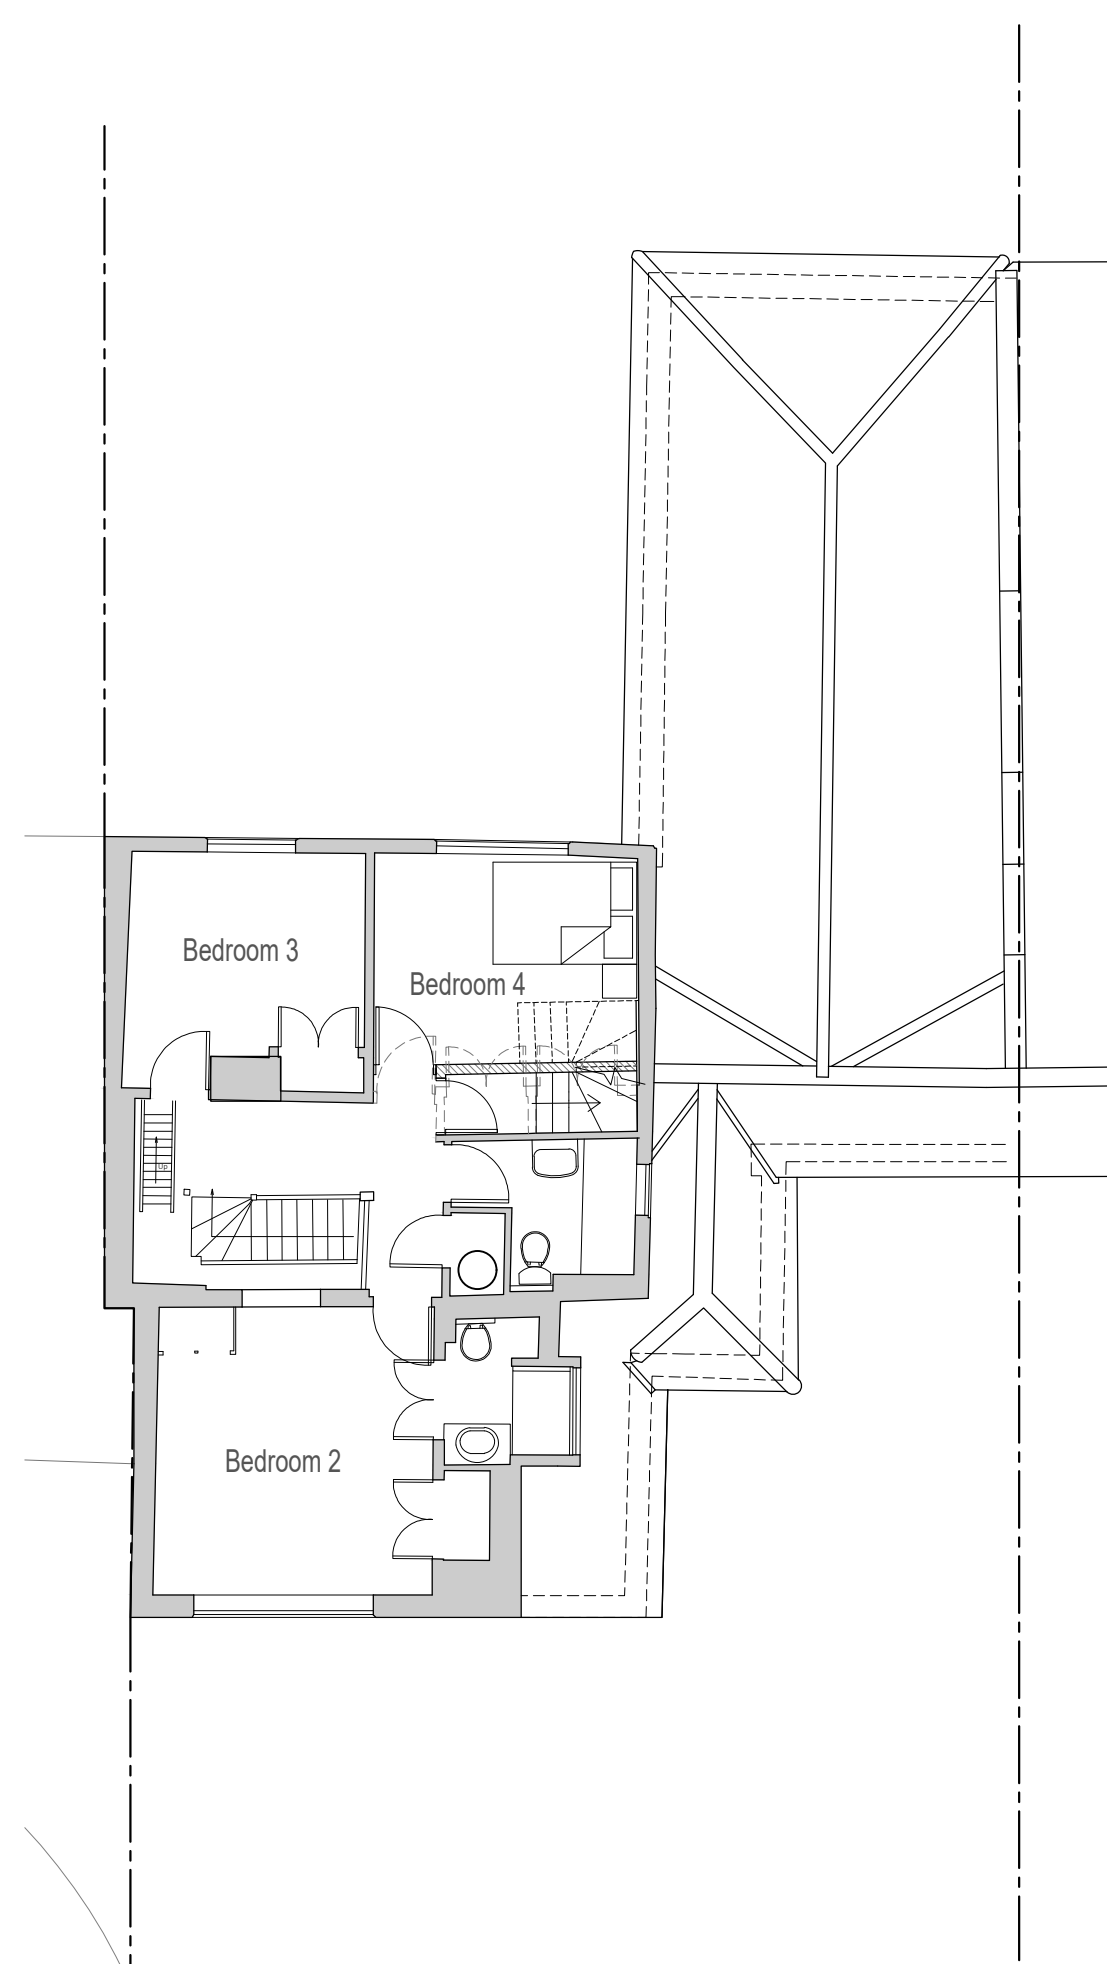

First Floor Plan

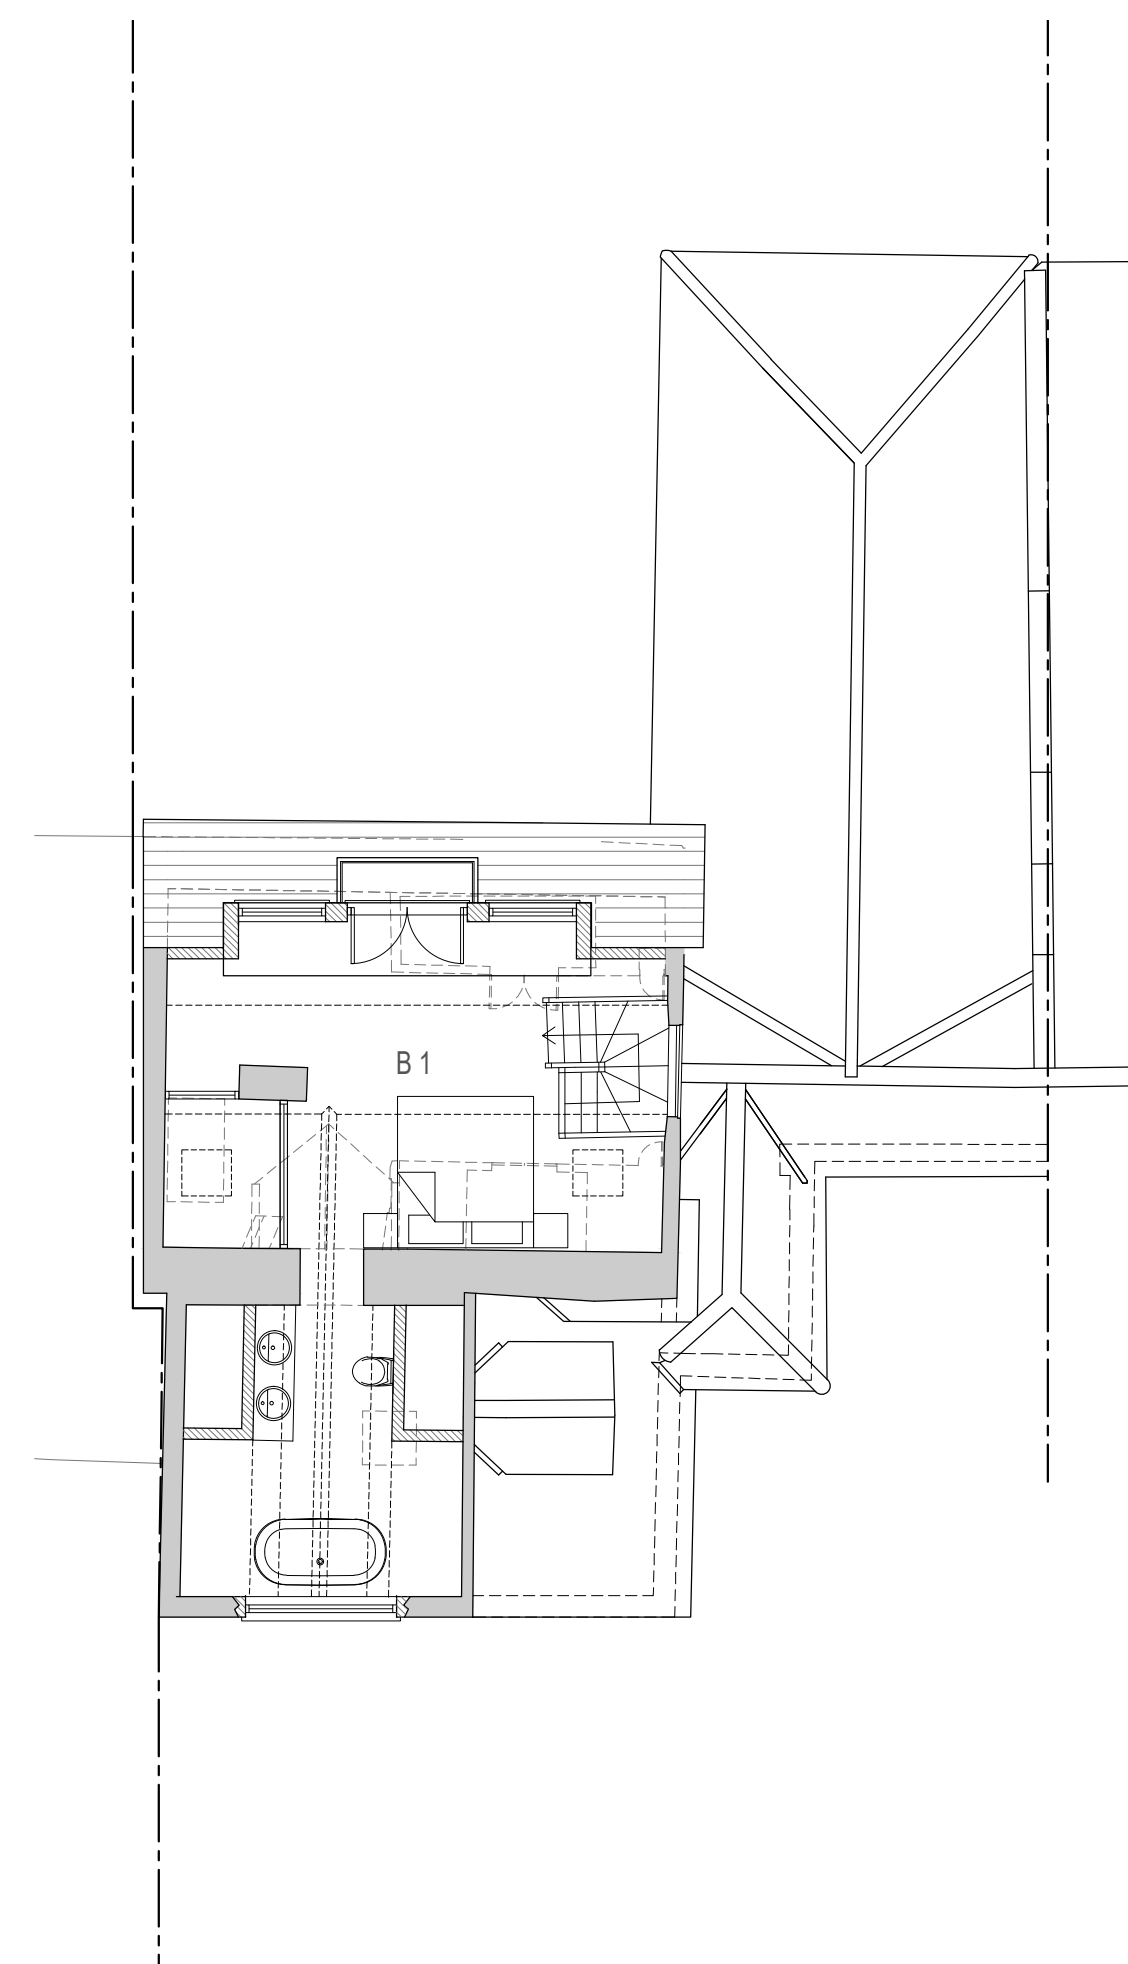

Loft Plan

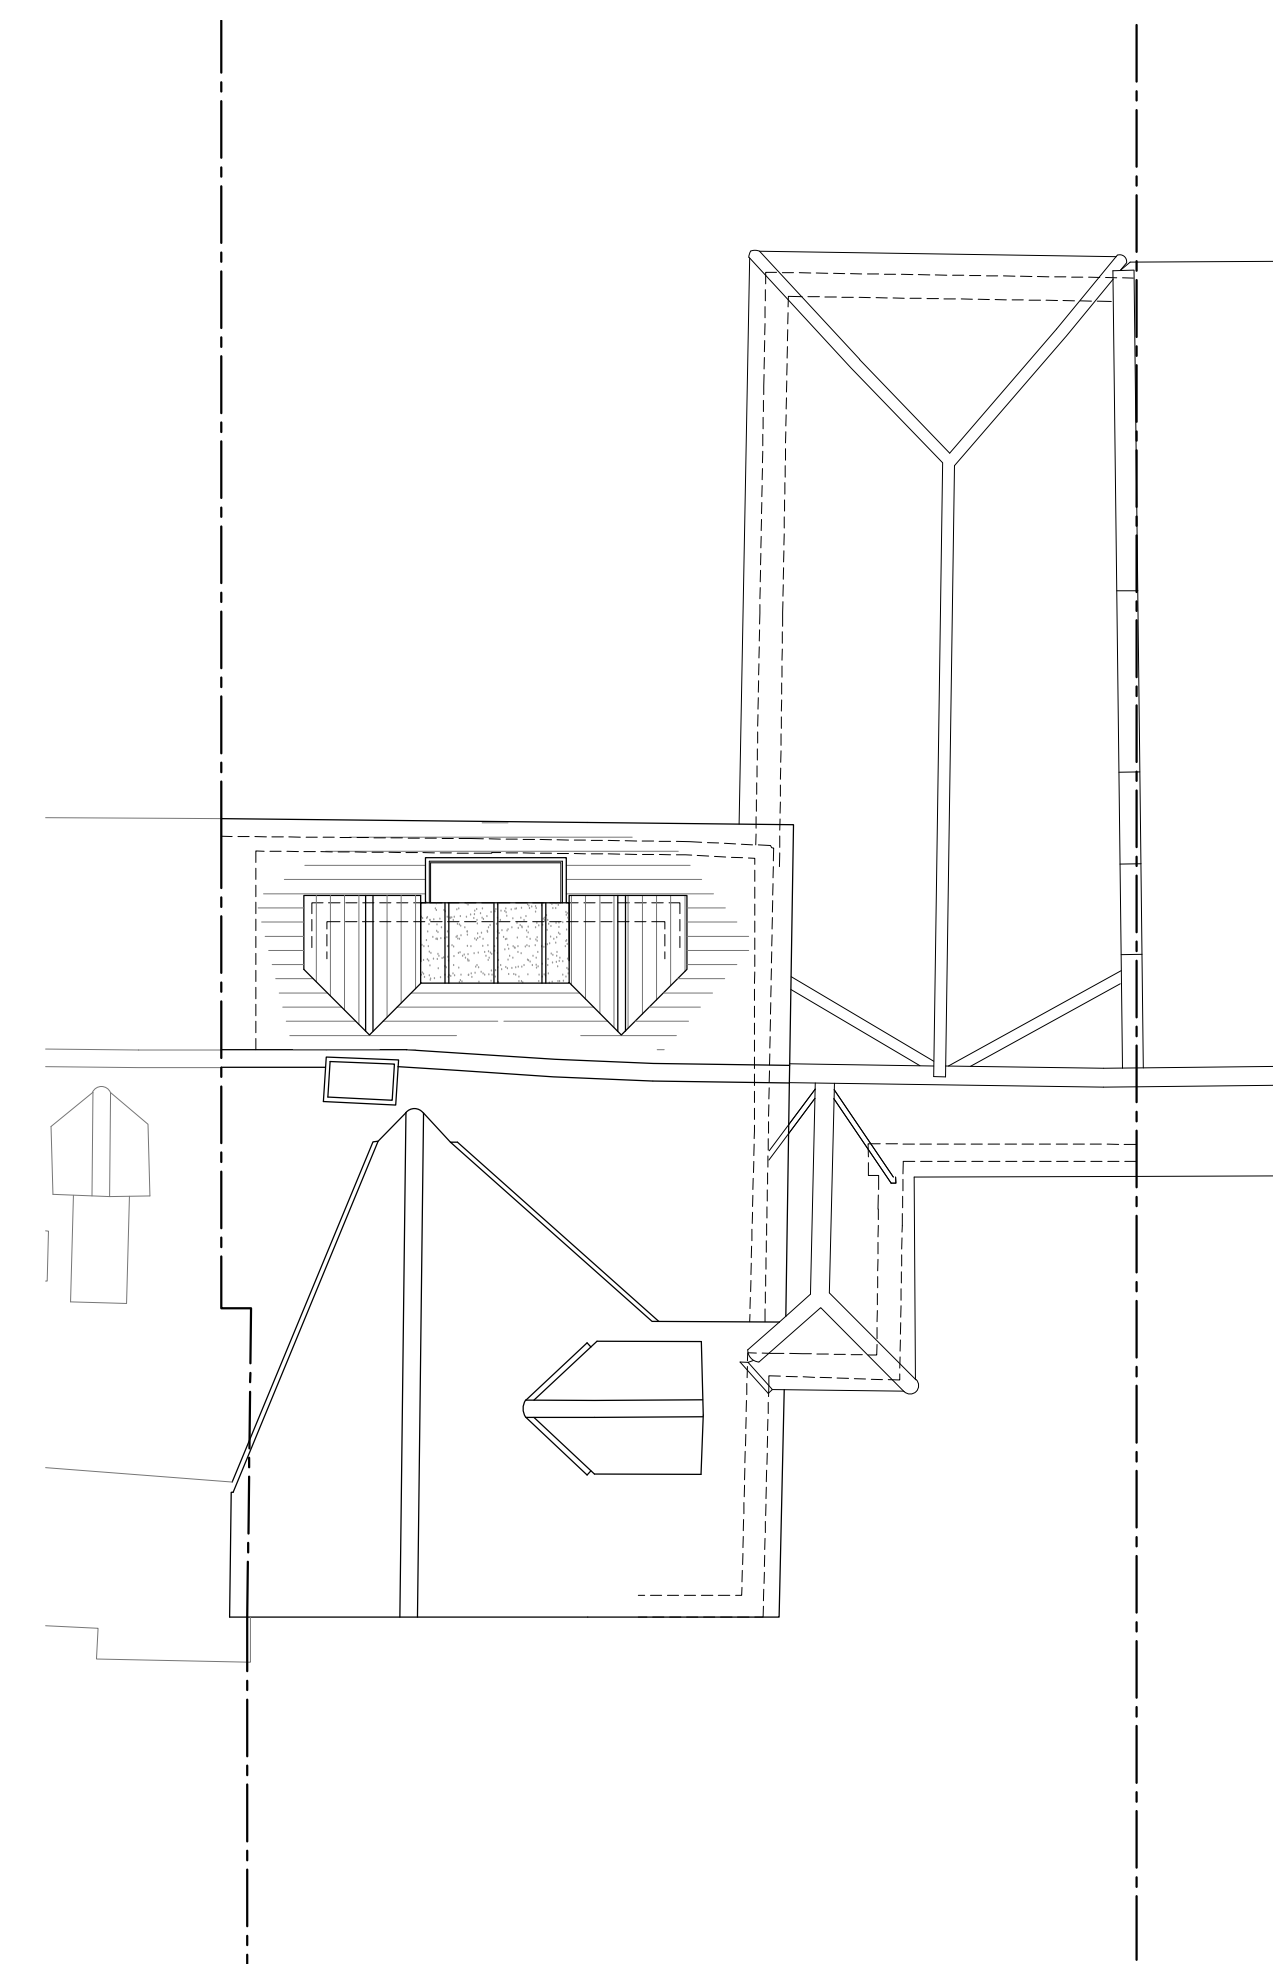

Roof Plan

- New walls
- Existing walls
- Existing removed
- Existing UG FW drain run
- CM Gas meter
- EM Electric meter
- B Boiler
- Consumer unit

REVISION DATE DETAILS
 DRAWN: NN CHECKED: JHJ
 HAA take no responsibility for any dimensions obtained by measuring or scaling from this drawing. If no dimension is given, ascertain the dimension specifically from the Architect or by site measurement. The sizing of all structural and service elements must always be checked against the relevant engineer's drawings.

ALL COPYRIGHT RESERVED © DO NOT SCALE
HEIGHWAY ASSOCIATES ARCHITECTS

HAA
 HEIGHWAY ASSOCIATES ARCHITECTS
 34 West Street
 Marlow
 Buckinghamshire
 SL7 2NB
 01628 483 211
 mail@haa-ld.co.uk

Client: Mr & Mrs B Brinkworth
 Project: 2 Norwood Cottage
 Temple SL7 1SA
 Title: Proposed Plans and Elevations
 Issue: Planning Application
 Scale: 1:500, 1:100 @ A1
 Date: November 2023
 Drwg No: **1939/03** Rev: