


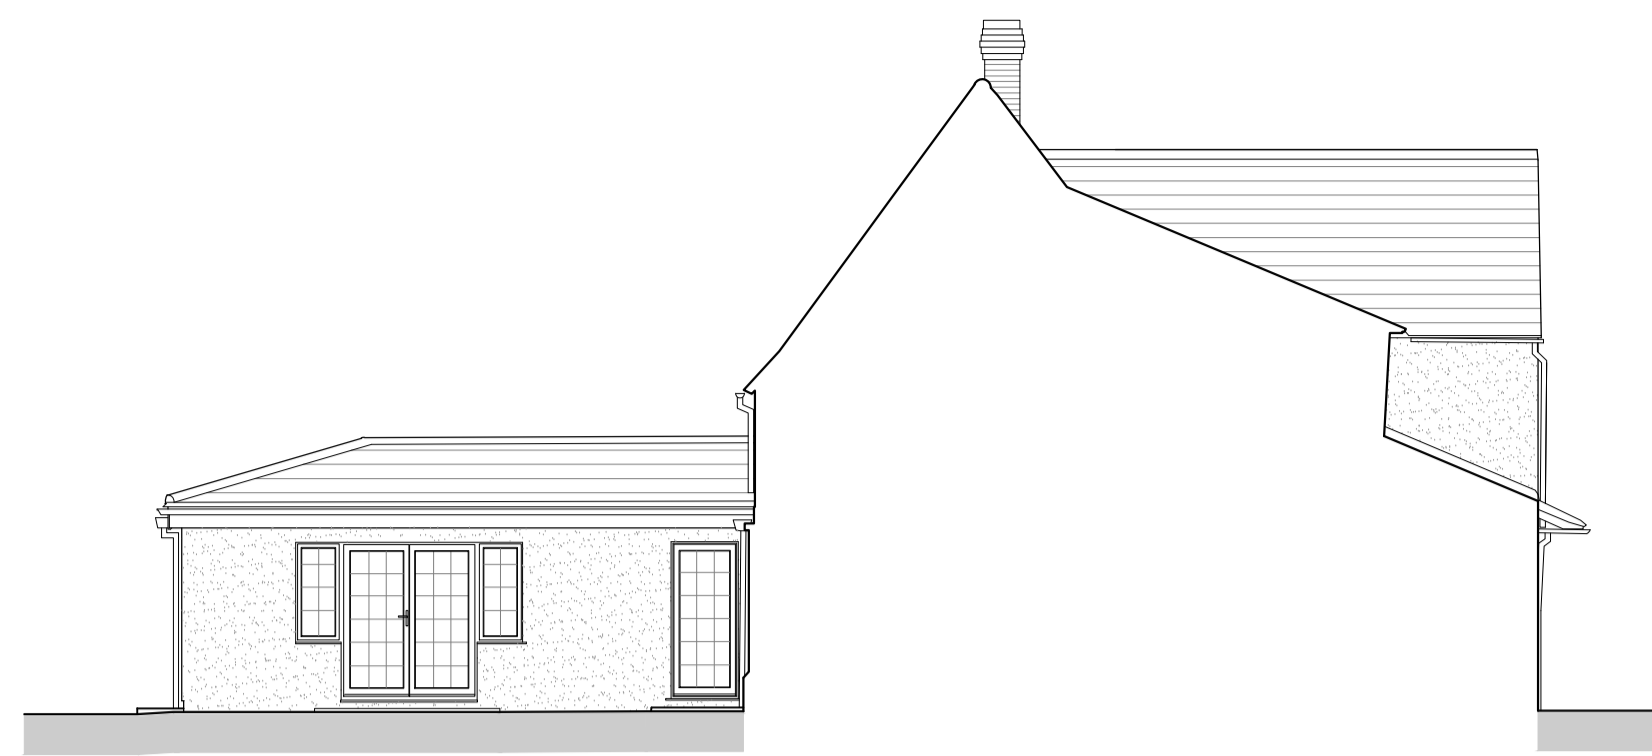

South East Elevation




North East Elevation




North West Elevation




South West Elevation

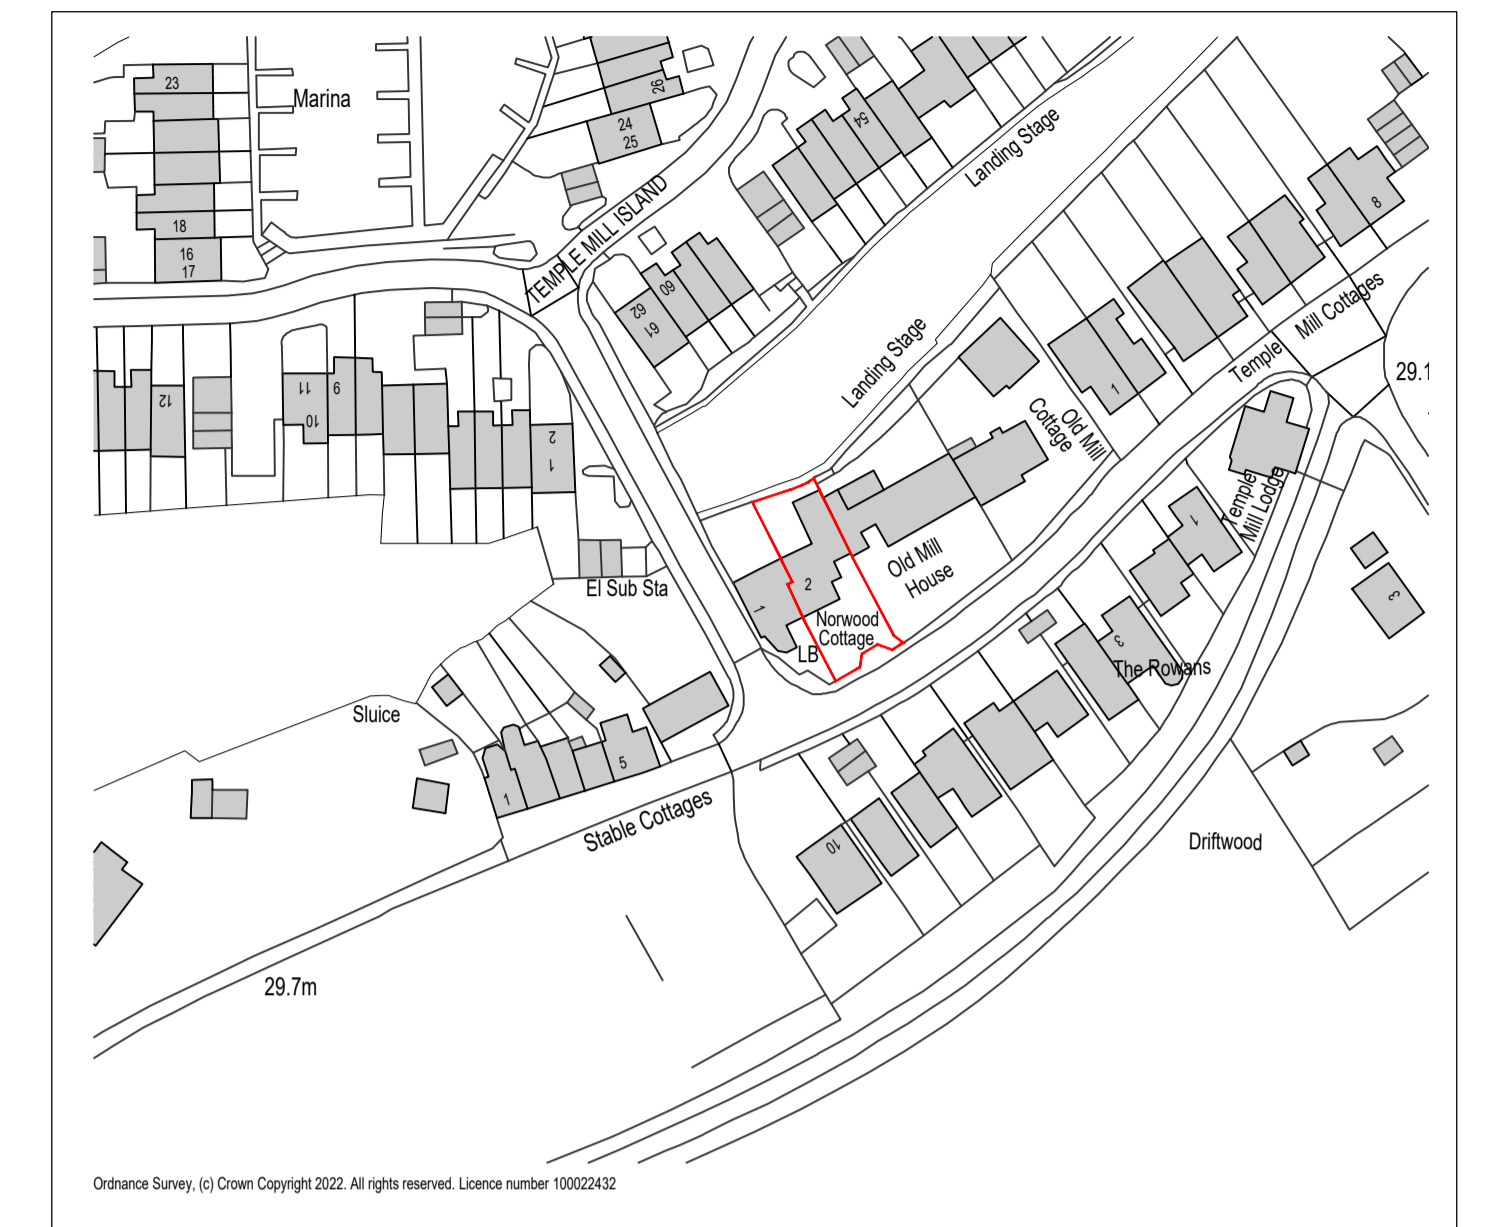


Location Plan 1:1250

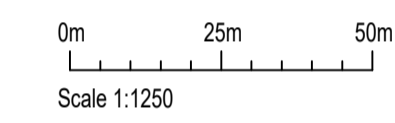


Scale 1:1250

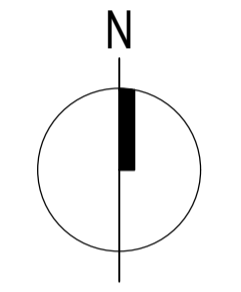


Scale 1:100

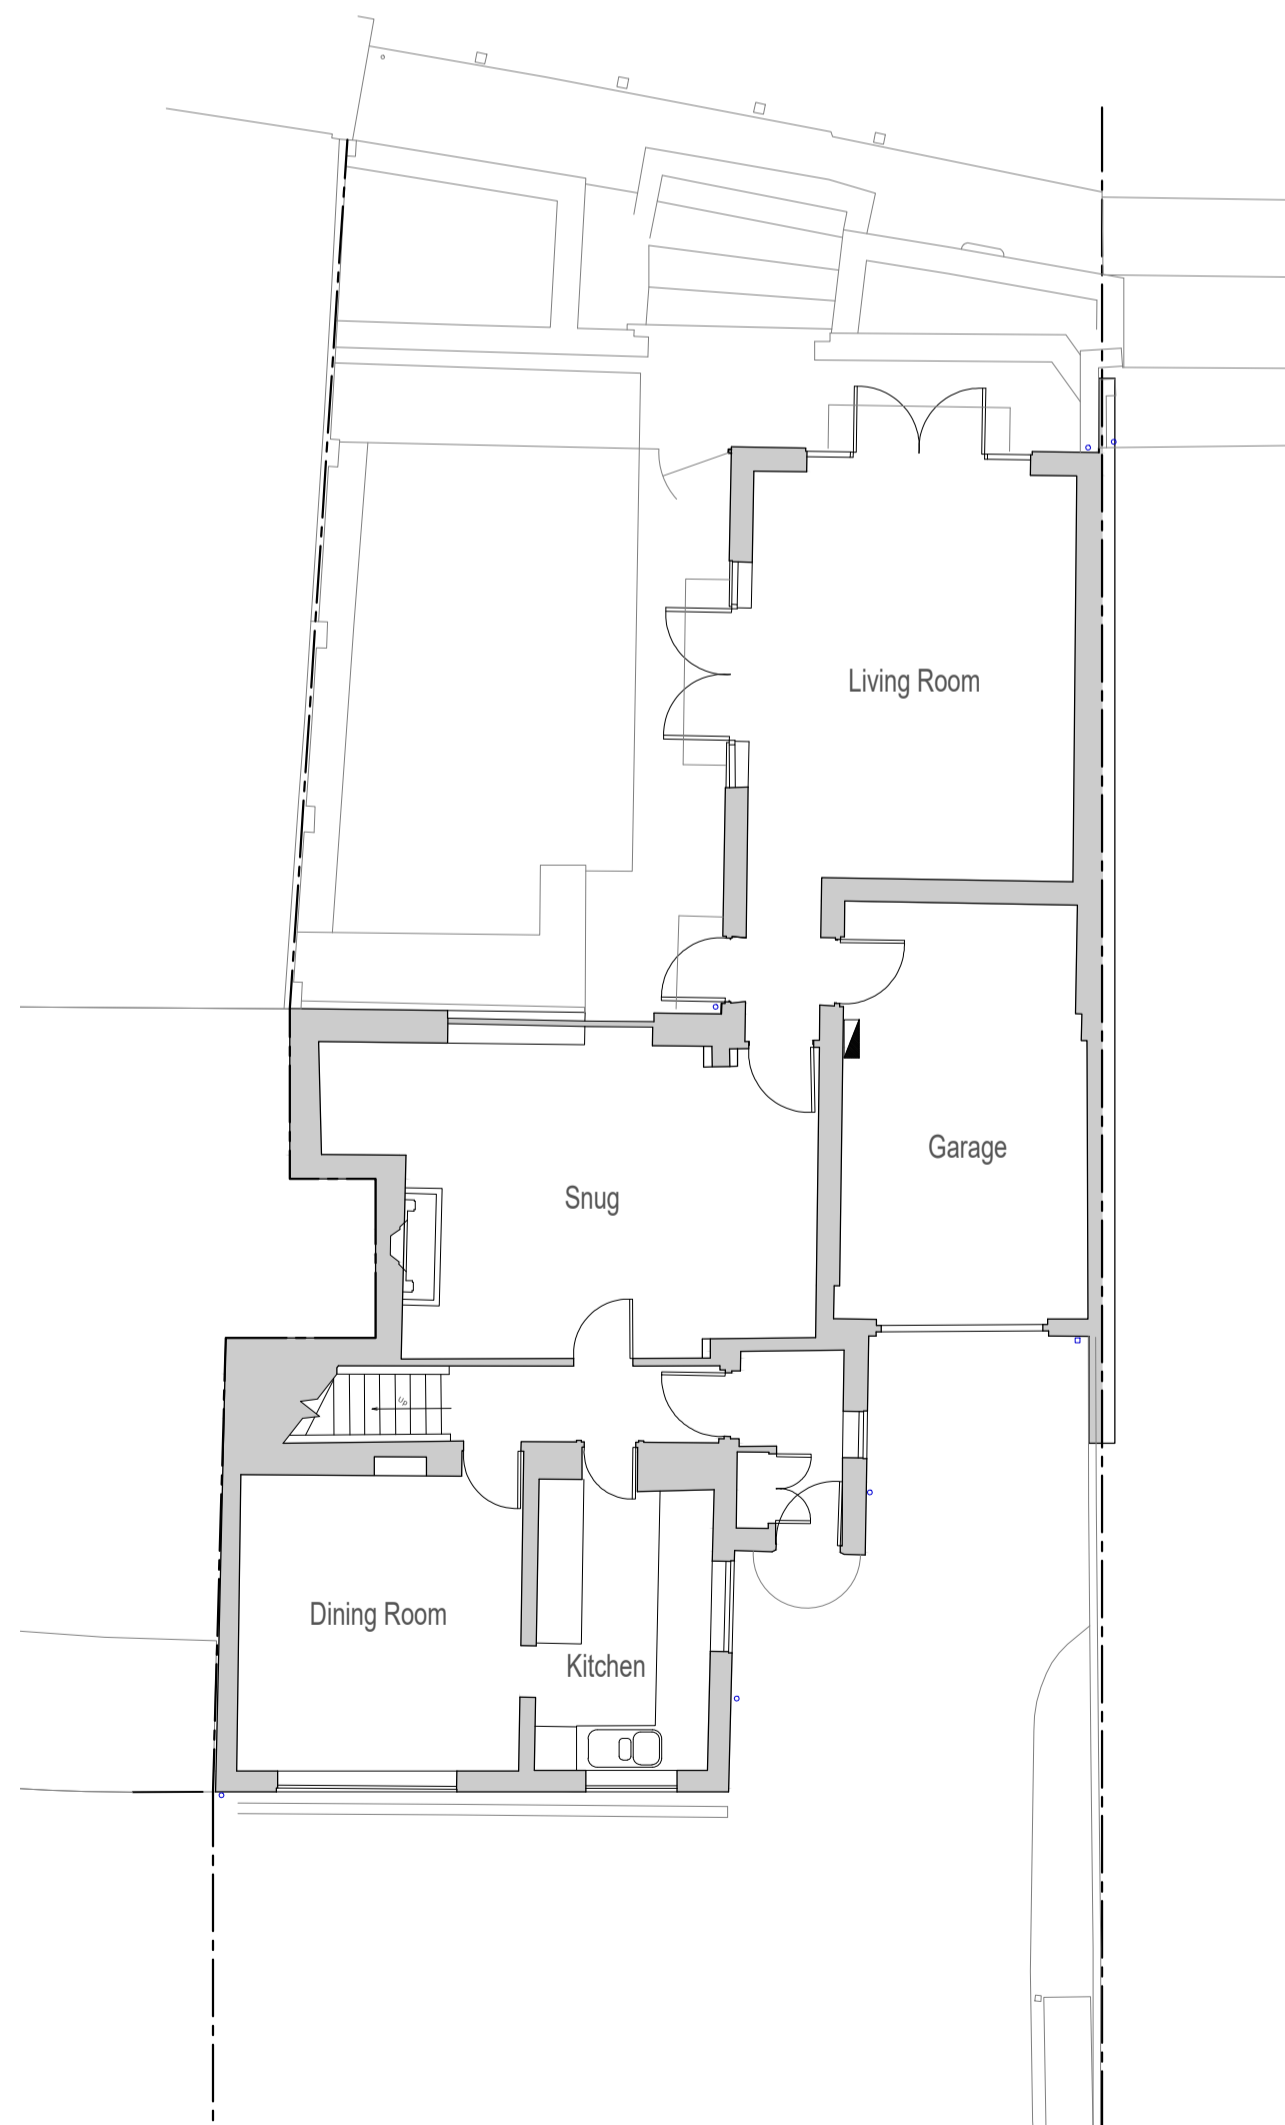


Ground Floor Plan

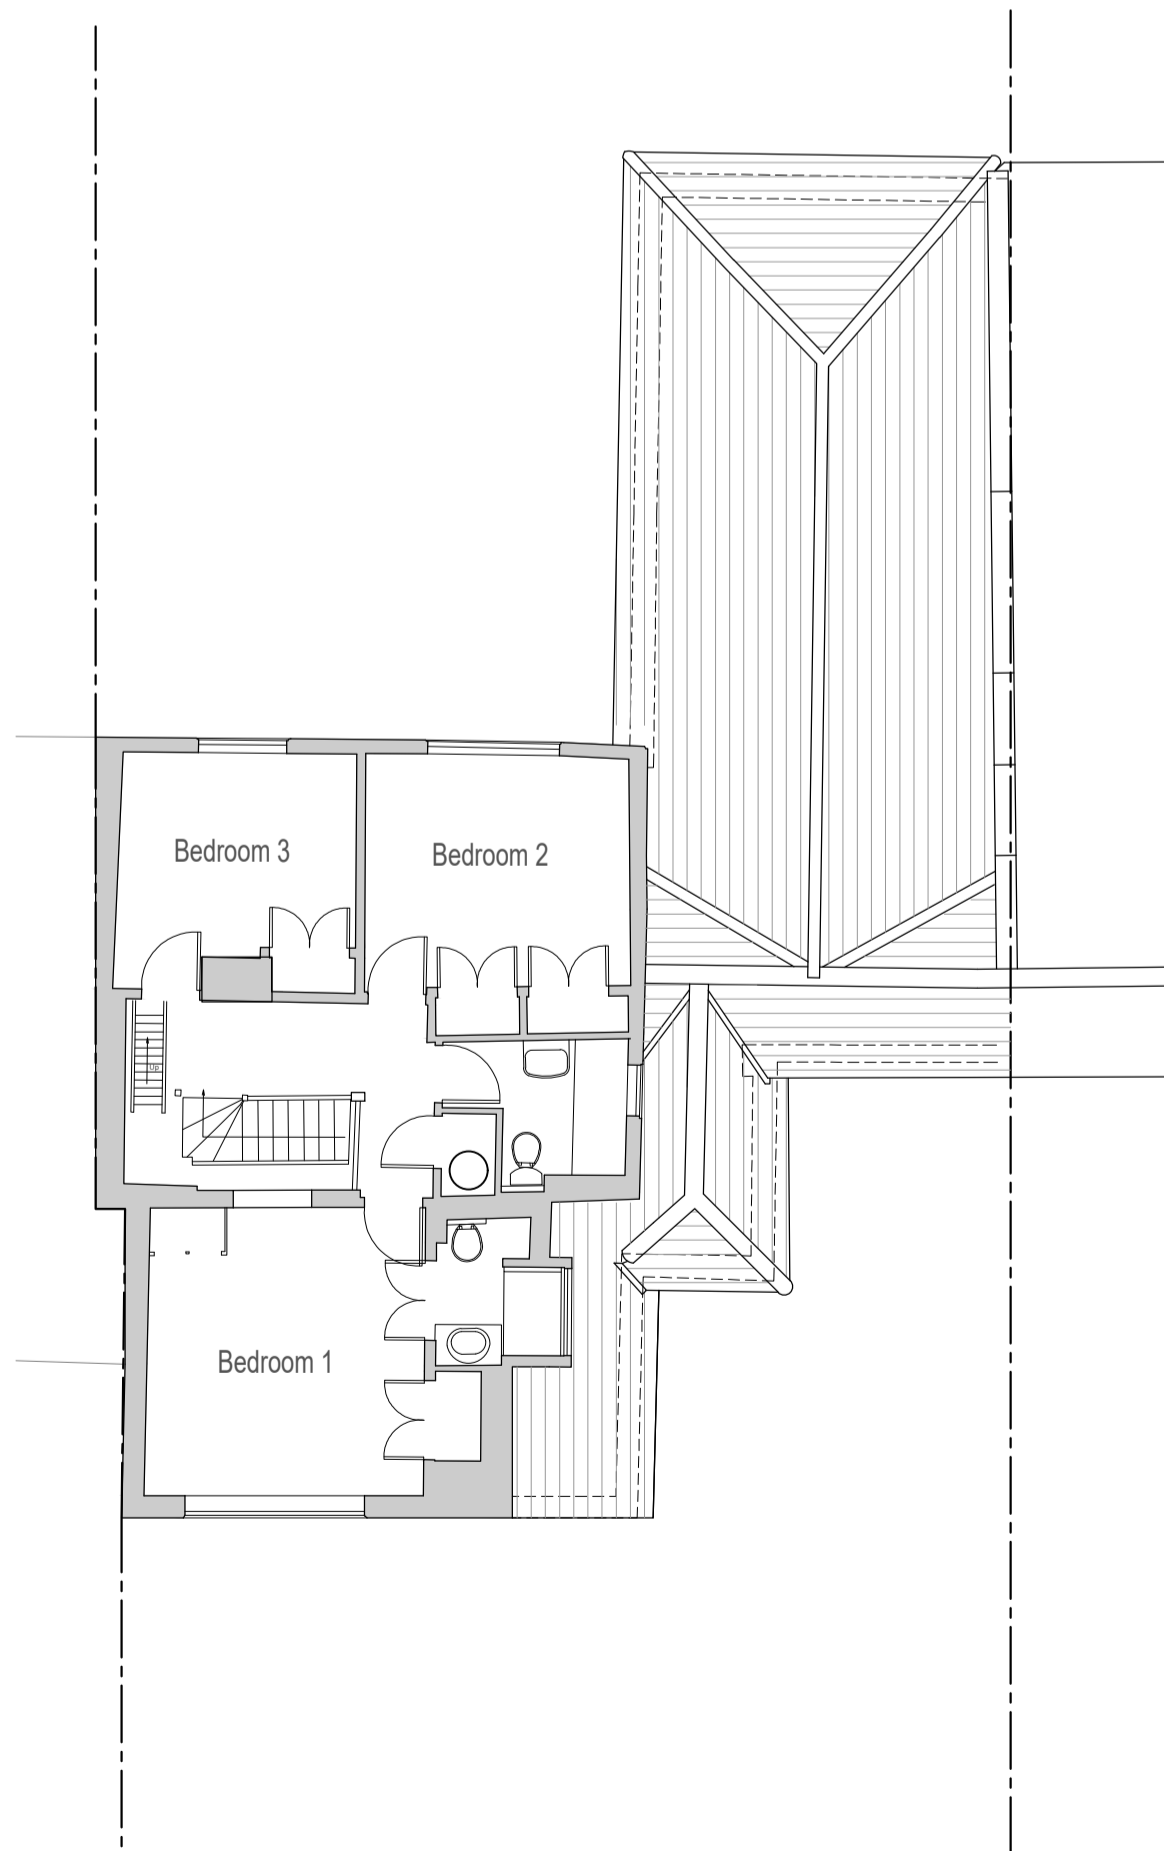

First Floor Plan

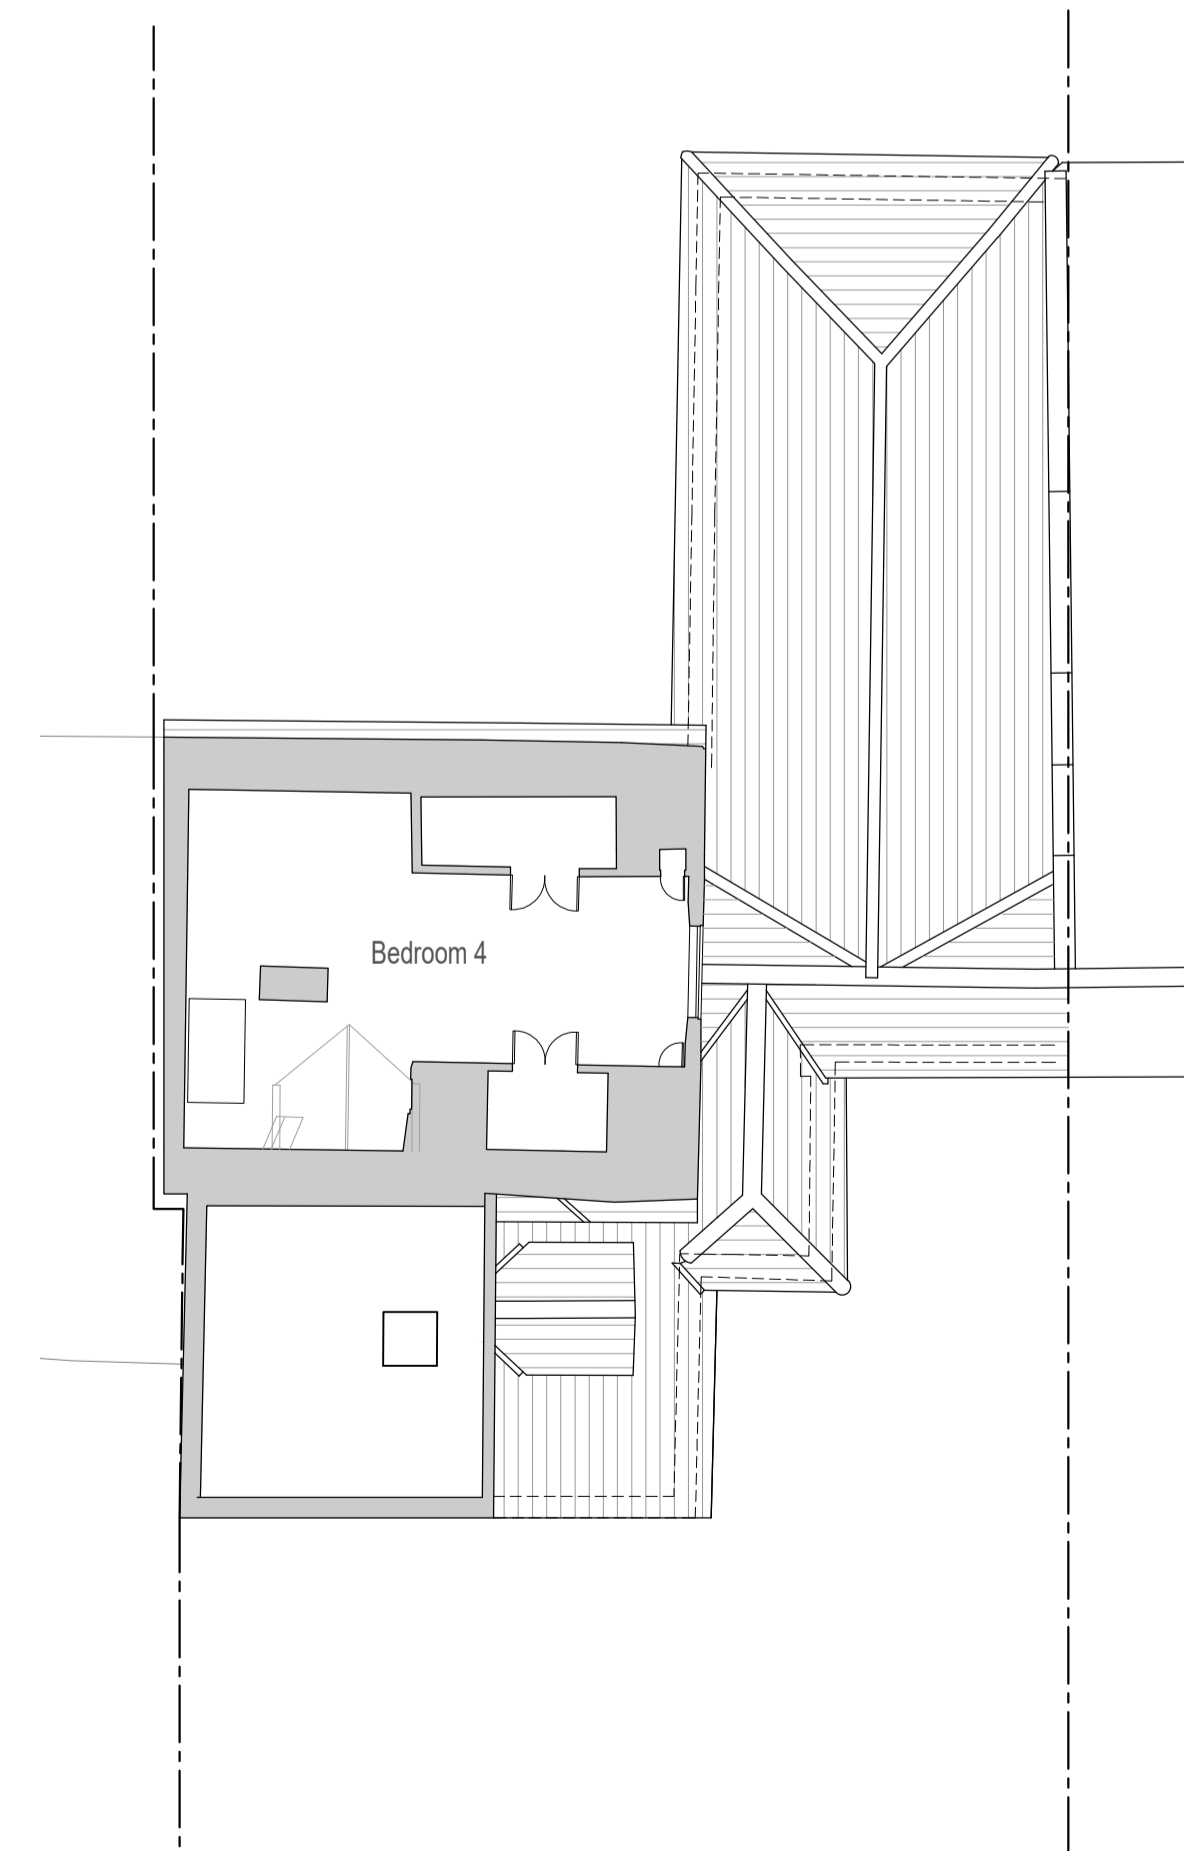

Loft Plan

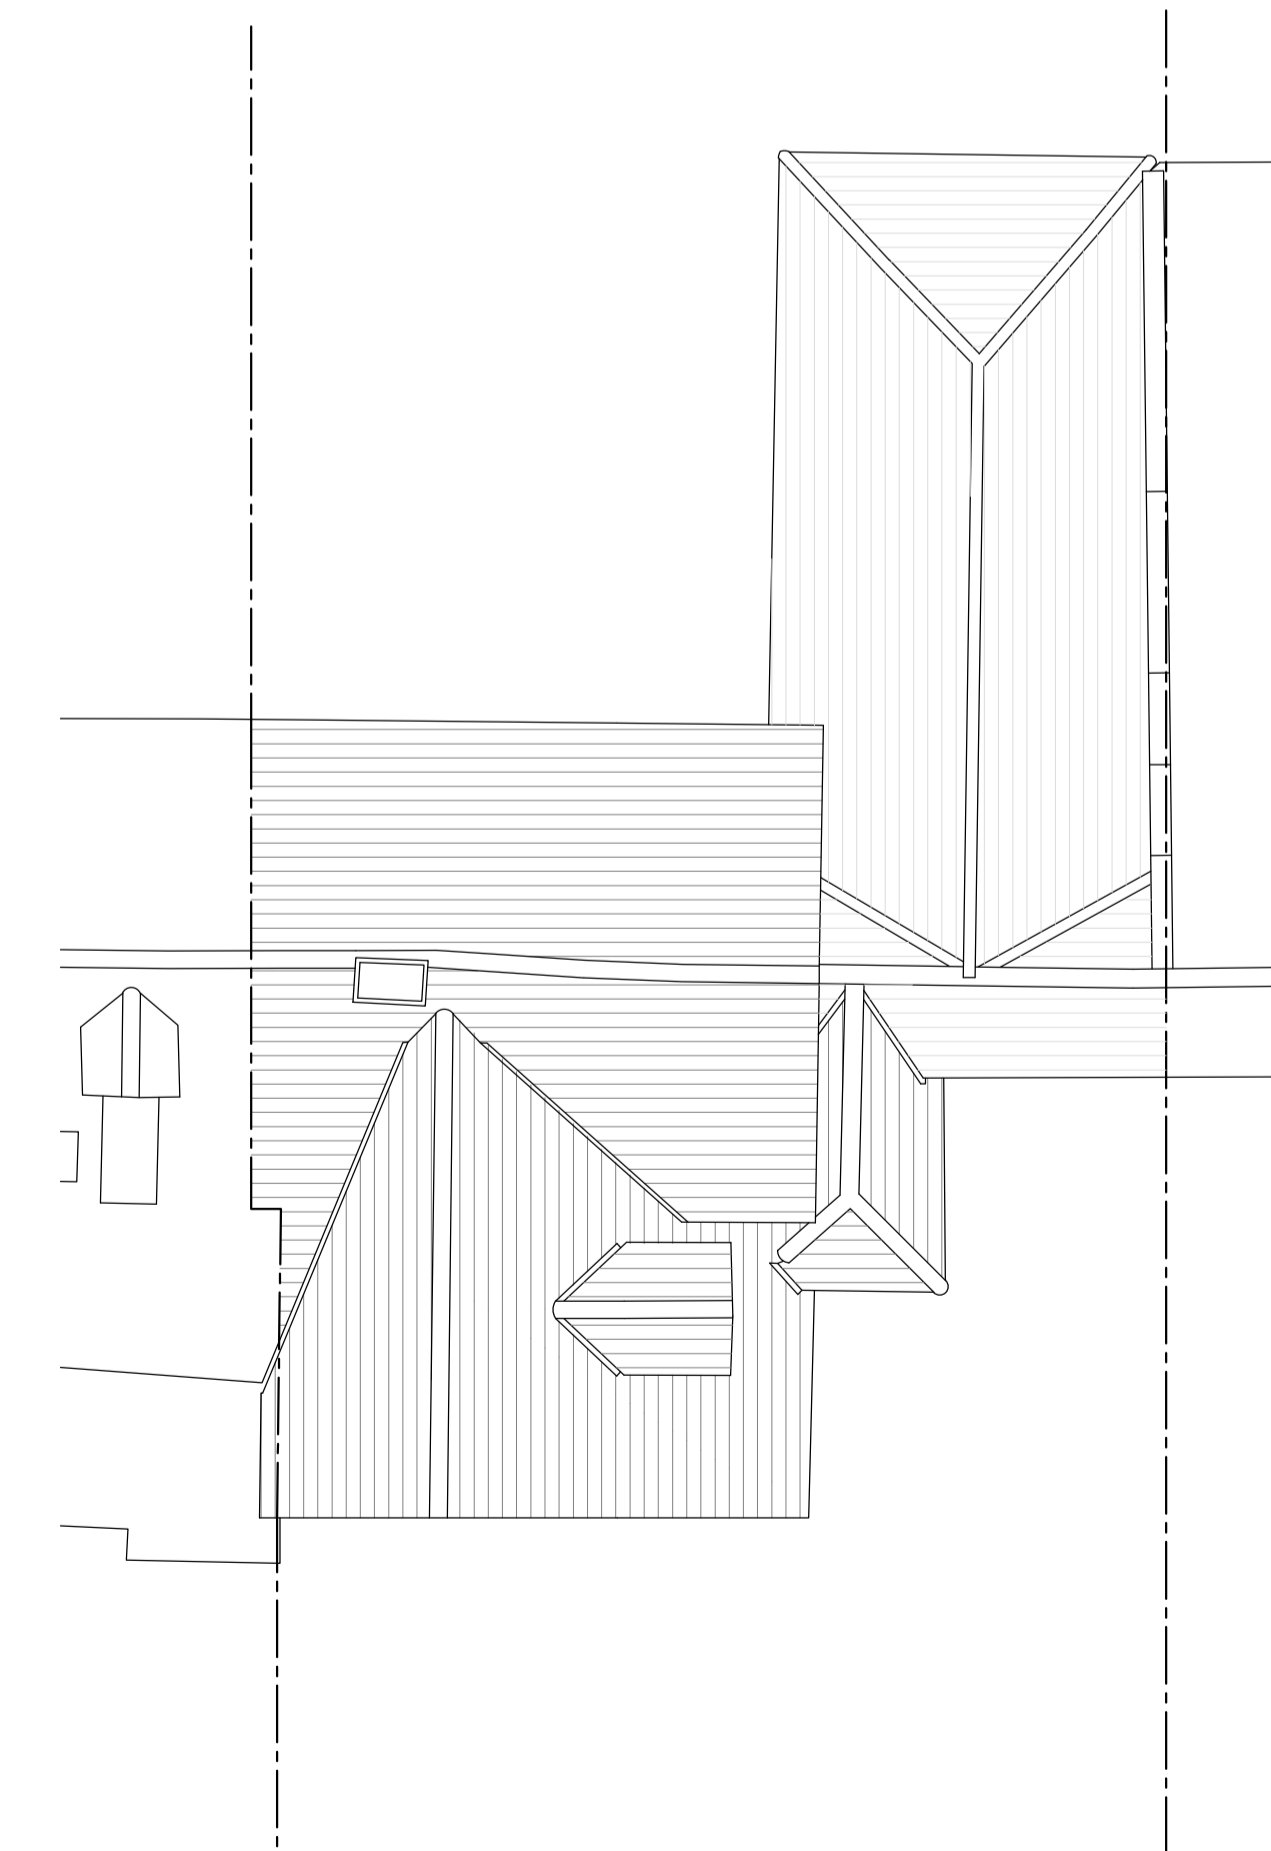

Roof Plan

- New walls
- Existing walls
- Existing removed
- Existing UG FW drain run
- GM Gas meter
- EM Electric meter
- B Boiler
- Consumer unit

Survey by KND Surveys Ltd

REVISION	DATE	DETAILS	CHECKED: JJH
DRAWN: NN			

HAA take no responsibility for any dimensions obtained by measuring or scaling from this drawing. If no dimension is given, ascertain the dimension specifically from the Architect or by site measurement. The sizing of all structural and service elements must always be checked against the relevant engineer's drawings.

ALL COPYRIGHT RESERVED © DO NOT SCALE
HEIGHWAY ASSOCIATES ARCHITECTS



34 West Street
 Marlow
 Buckinghamshire
 SL7 2NB
 01628 483 211
 mail@haa-ld.co.uk

Client: Mr & Mrs B Brinkworth
 Project: 2 Norwood Cottage
 Temple SL7 1SA
 Title: Existing Plans and Elevations
 Issue: Planning Application
 Scale: 1:1250, 1:100 @ A1
 Date: February 2022
 Drwg No: **1939/01** Rev: