





1 EXISTING FRONT ELEVATION  
1:100

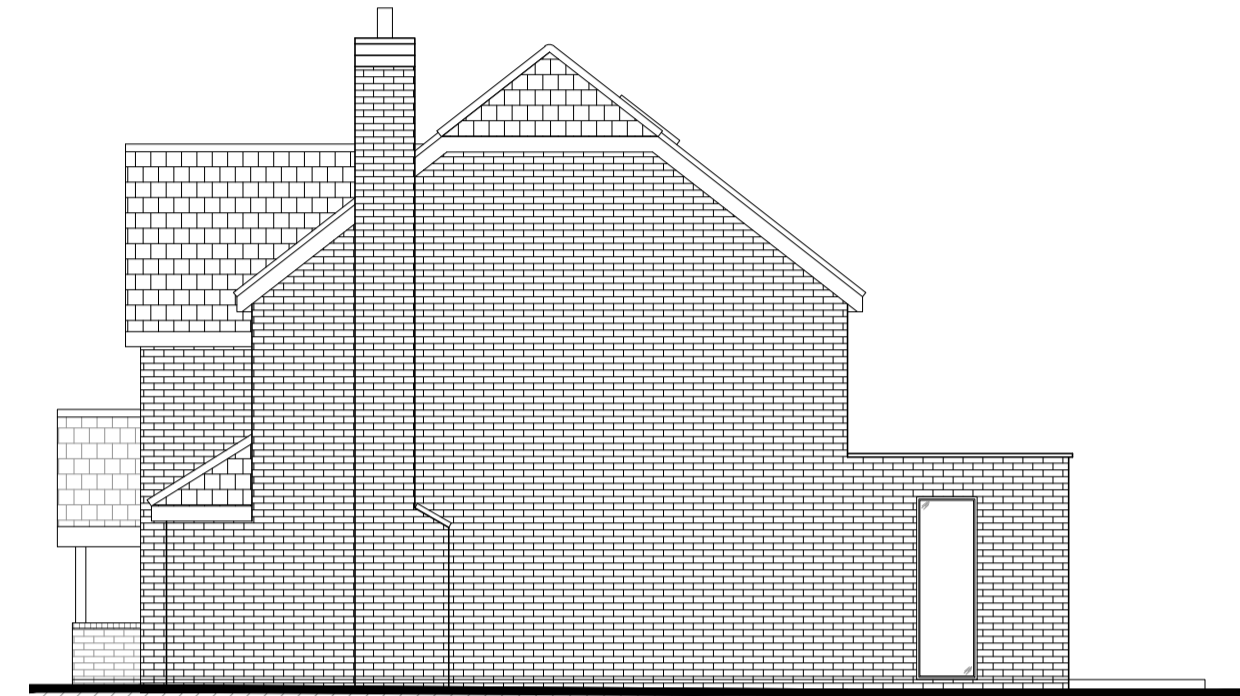


2 EXISTING SIDE ELEVATION  
1:100



3 EXISTING REAR ELEVATION  
1:100

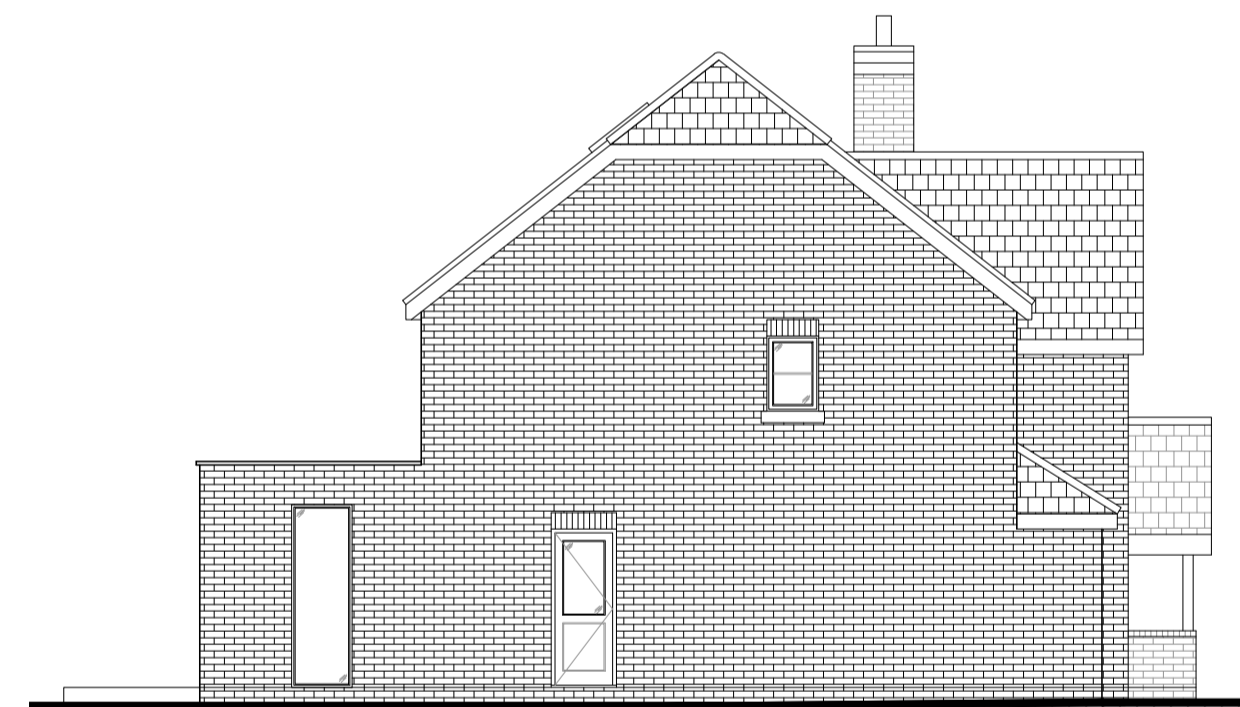

4 EXISTING SIDE ELEVATION  
1:100

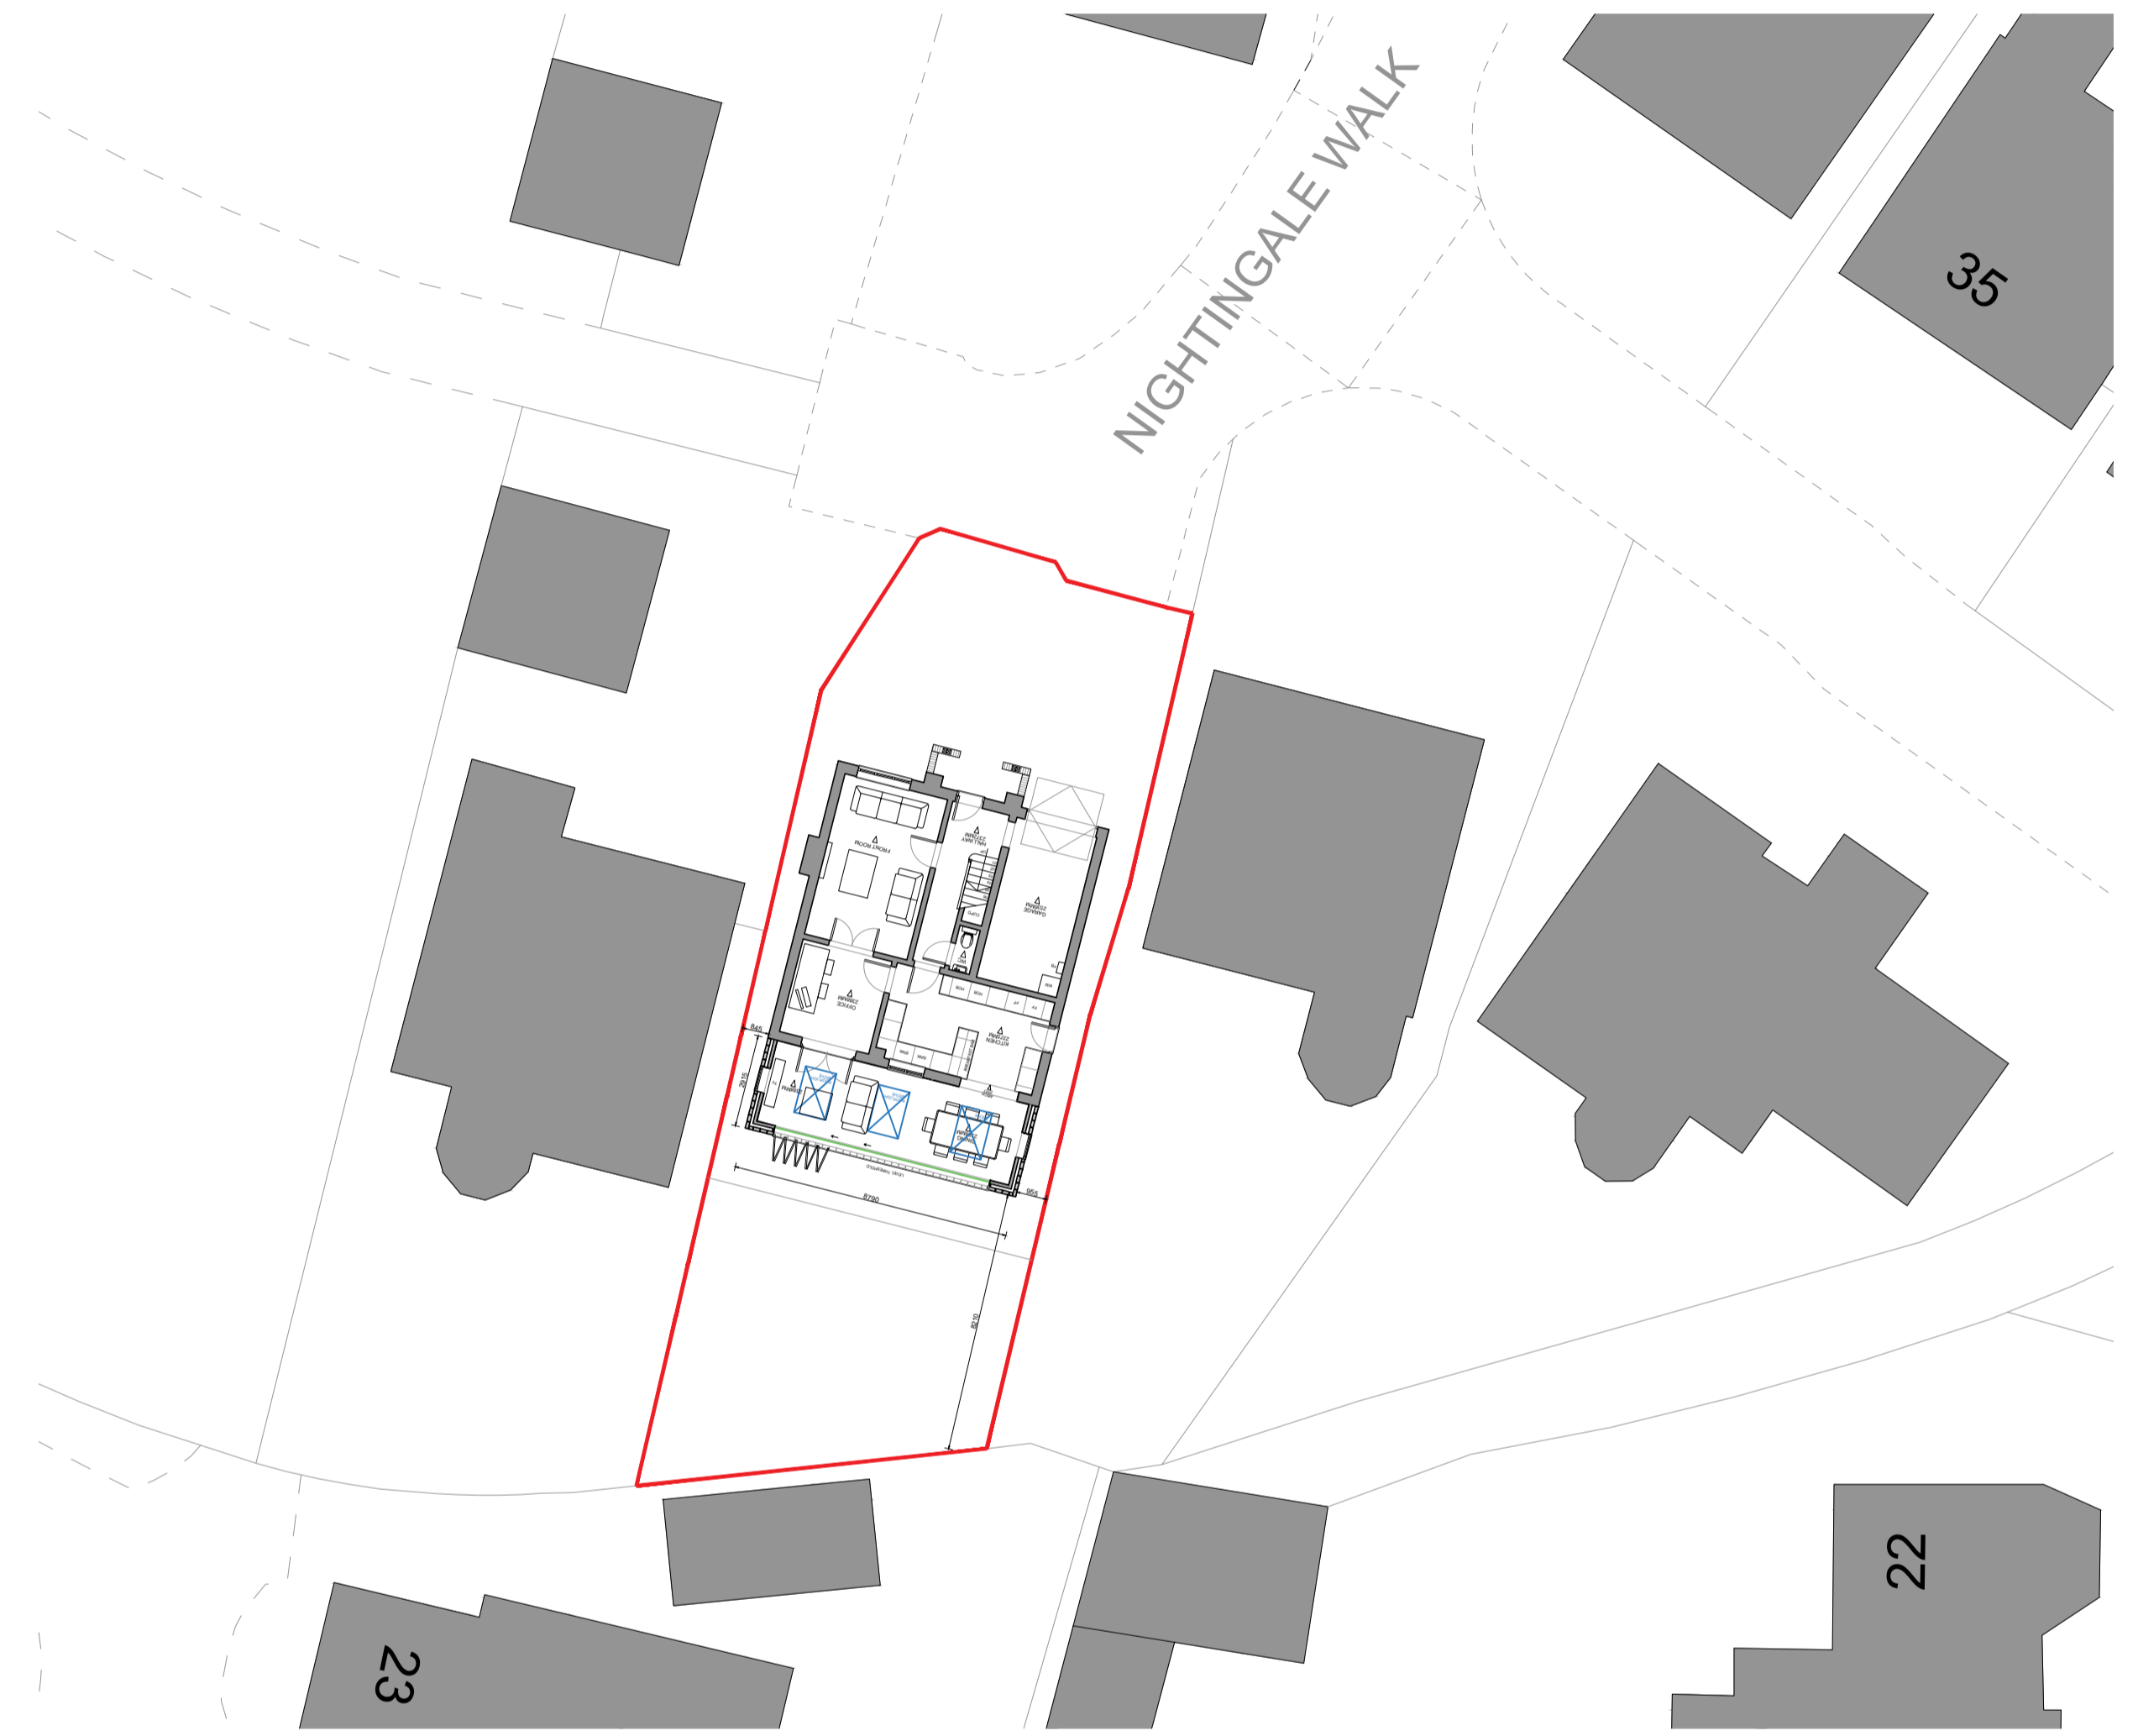

5 EXISTING SITE PLAN  
1:200

REV	DATE	NOTES
CAD file location		
DO NOT SCALE FROM THIS DRAWING IN EITHER PAPER OR DIGITAL FORM © CHRISTOPHER DAVID DESIGN. THE COPYRIGHT IN ANY DRAWINGS AND OTHER MATERIALS PRODUCED BY CD DESIGN IS OWNED BY CD DESIGN AND NO LICENSE TO USE OUR COPYRIGHT MATERIAL IS GIVEN OR IMPLIED UNLESS PAYMENT OF OUR AGREED FEES HAS BEEN MADE IN FULL. USE OF OUR COPYRIGHT MATERIAL IS STRICTLY LIMITED TO THE PROJECT FOR WHICH WE HAVE BEEN PAID BY YOU. THIS DRAWING TO BE READ WITH ALL OTHER RELEVANT DRAWINGS AND SPECIFICATIONS ANY DISCREPANCIES TO BE BROUGHT TO THE ATTENTION OF THE DESIGNER.		

<b>PLANNING ISSUE</b>	15.10.23	DRAWN BY	CEB
43 Nightingale Walk, Windsor, SL4 3HS	1:100 @ A1	CHECKED BY	CEB
<b>EXISTING ELEVATIONS &amp; SITE PLAN</b>	400 / 1003		/

**CHRISTOPHER DAVID**  
DESIGN

SURREY & WEST LONDON T.020 3916 5532 CHRISTOPHER-DAVID.CO.UK

