

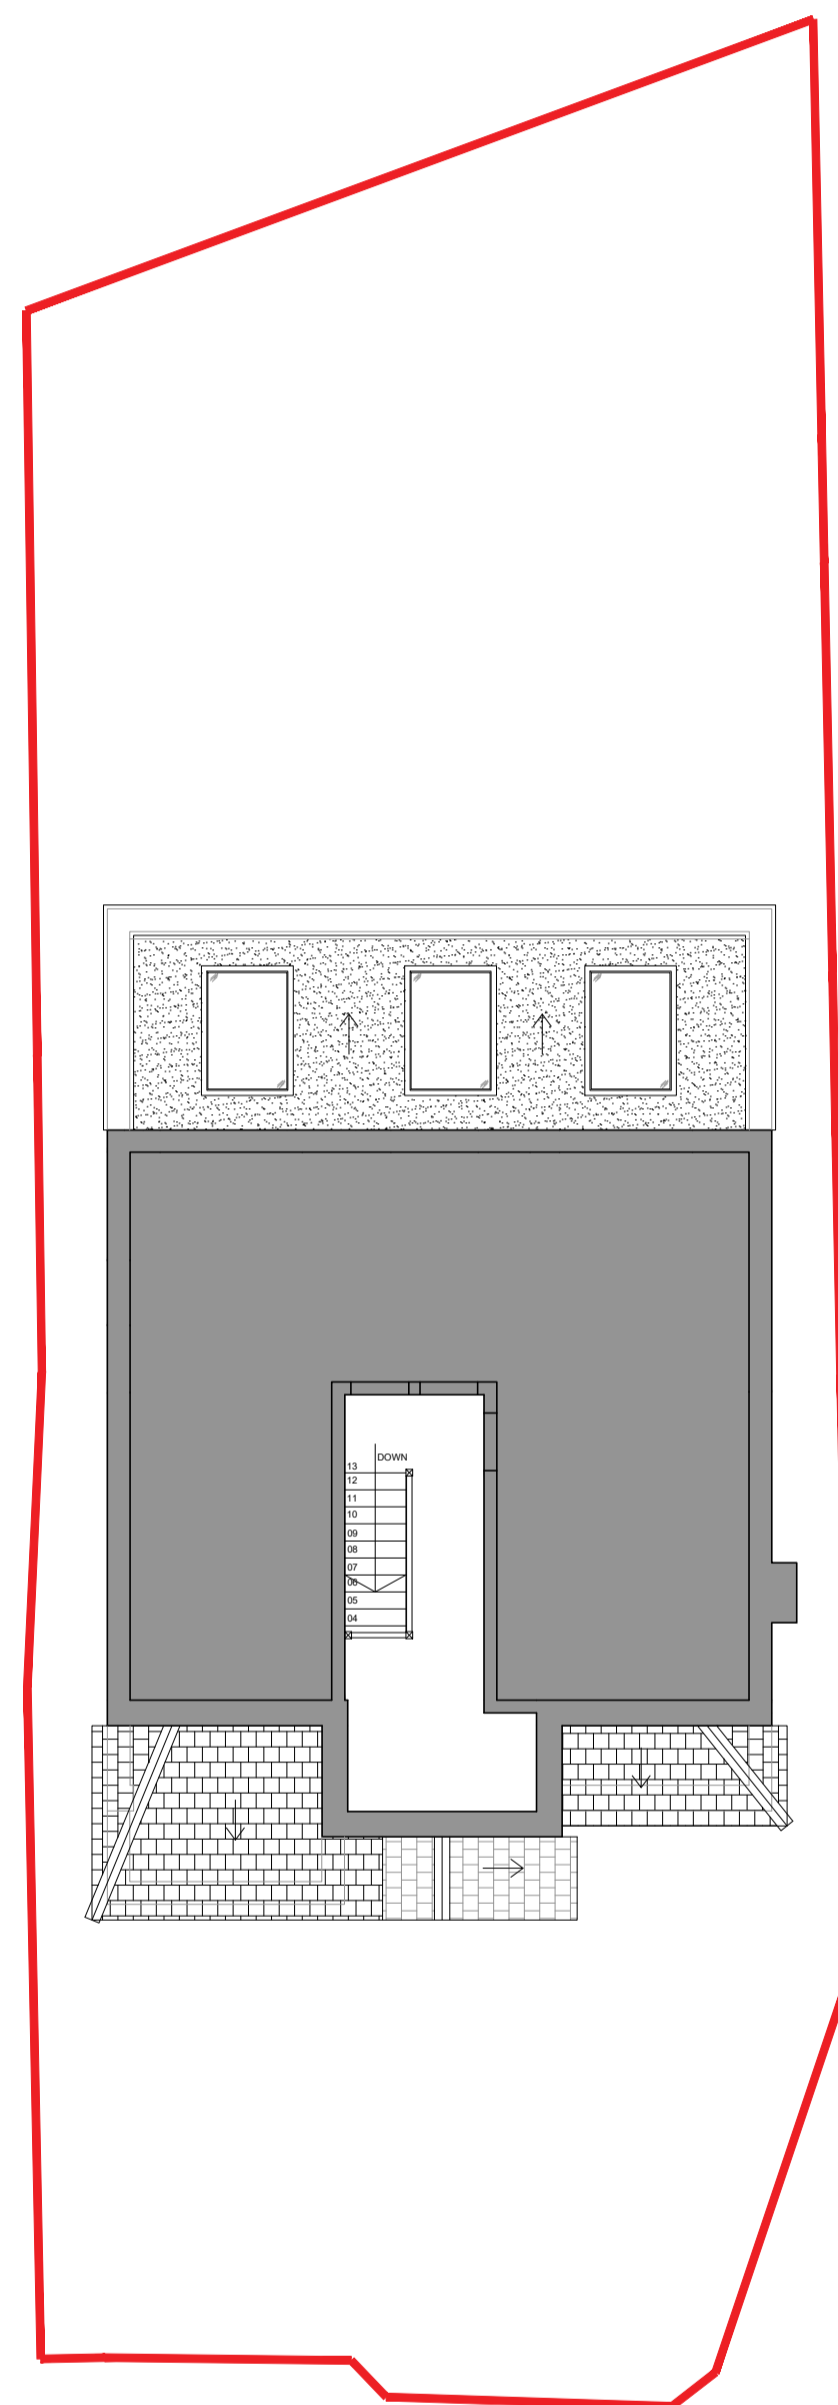


1 PROPOSED GROUND FLOOR PLAN
scale: 1:100 @A1

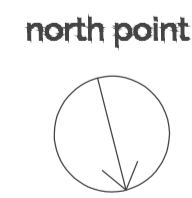

2 PROPOSED FIRST FLOOR PLAN
scale: 1:100 @A1

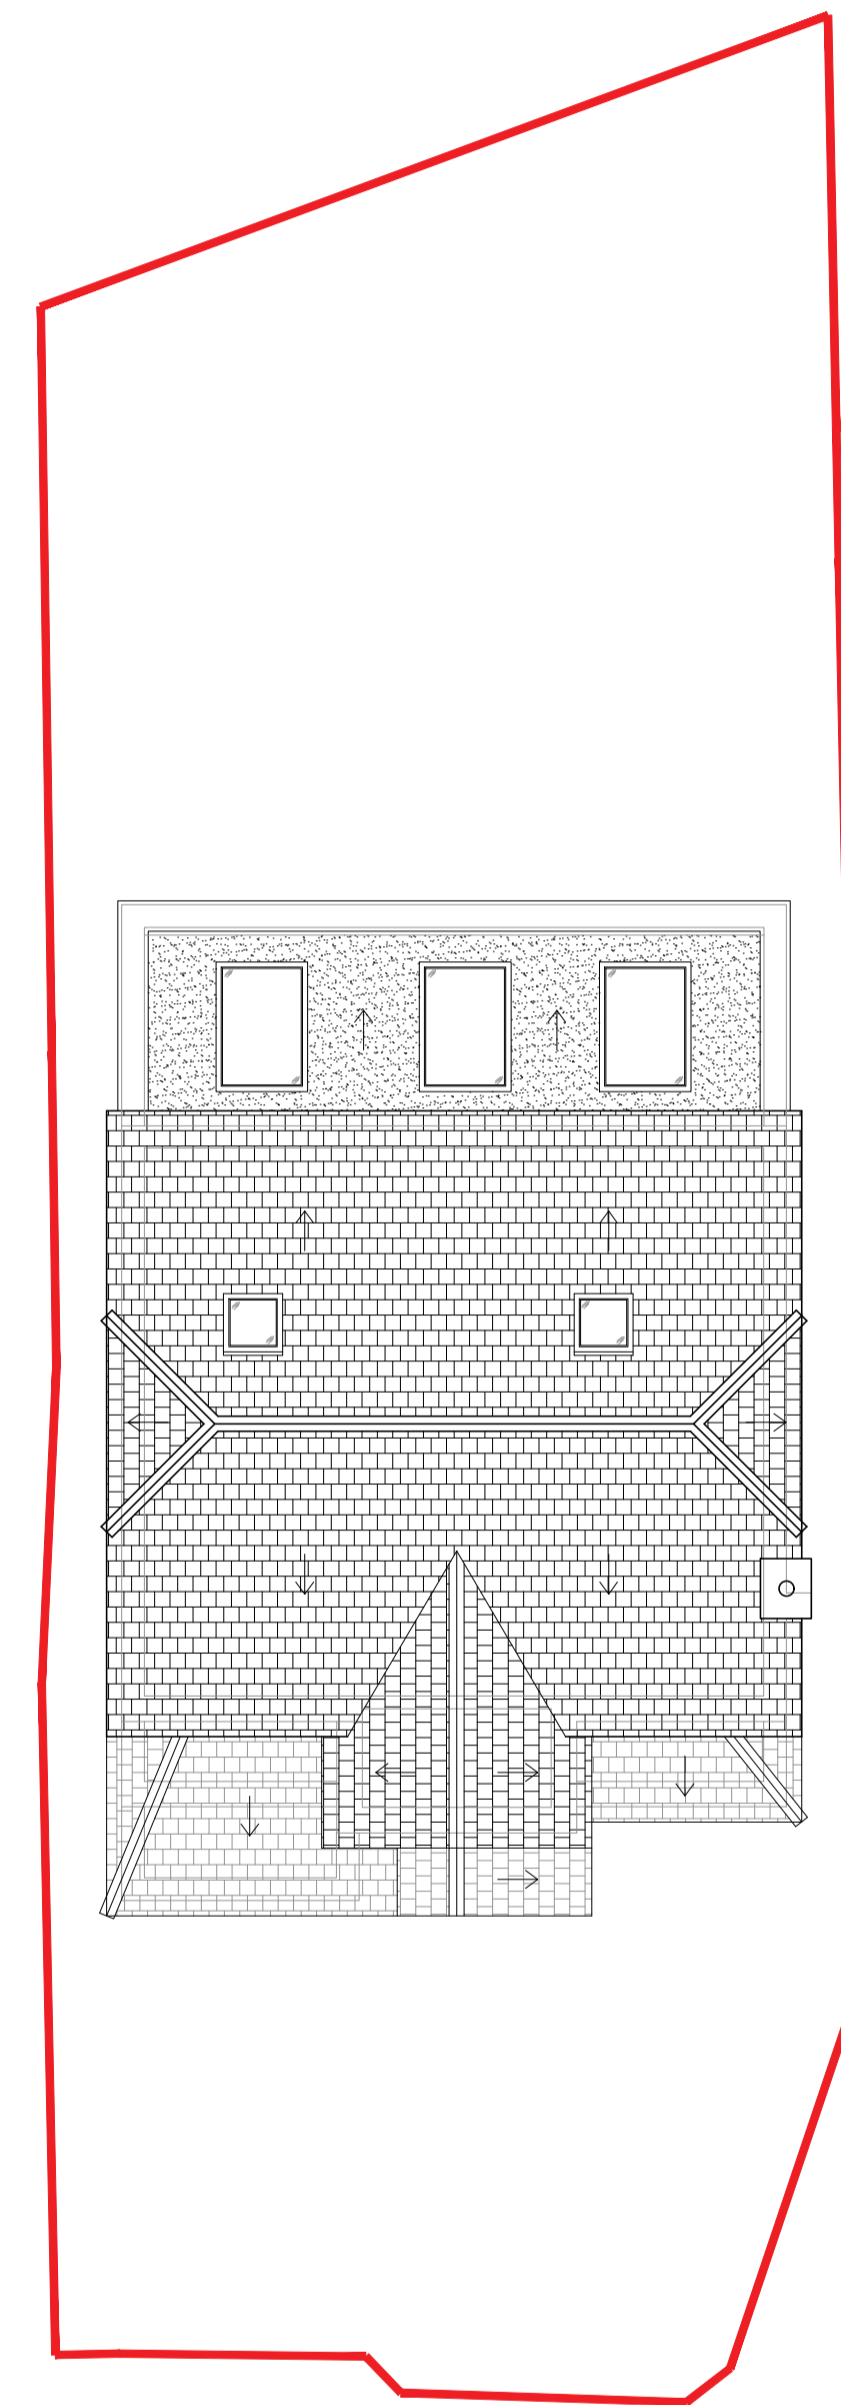

3 PROPOSED ROOF PLAN
scale: 1:100 @A1

REV	DATE	NOTES		
CAD file location: -				
<small>DO NOT SCALE FROM THIS DRAWING IN EITHER PAPER OR DIGITAL FORM. © CHRISTOPHER DAVID DESIGNS. THE COPYRIGHT IN ANY DRAWINGS AND OTHER MATERIALS PROVIDED BY CHRISTOPHER DAVID DESIGNS IS HEREBY CONFIRMED. IT IS NOT TO BE USED FOR ANY OTHER PROJECTS WITHOUT THE WRITTEN PERMISSION OF CHRISTOPHER DAVID DESIGNS. THIS DRAWING IS TO BE READ WITH ALL OTHER RELEVANT DRAWINGS AND SPECIFICATIONS AND DISCREPANCIES TO BE BROUGHT TO THE ATTENTION OF THE DESIGNER.</small>				
PLANNING ISSUE		19.10.23	DRAWN BY	CDB
43 Nightingale Walk, Windsor, SL4 3HS		1:100 @ A1	CHECKED BY	CDB
PROPOSED FLOOR PLANS		400 / 3002		/

CHRISTOPHER DAVID
DESIGN

SURREY & WEST LONDON T.020 3916 5532 CHRISTOPHER-DAVID.CO.UK

