




EXISTING FRONT ELEVATION

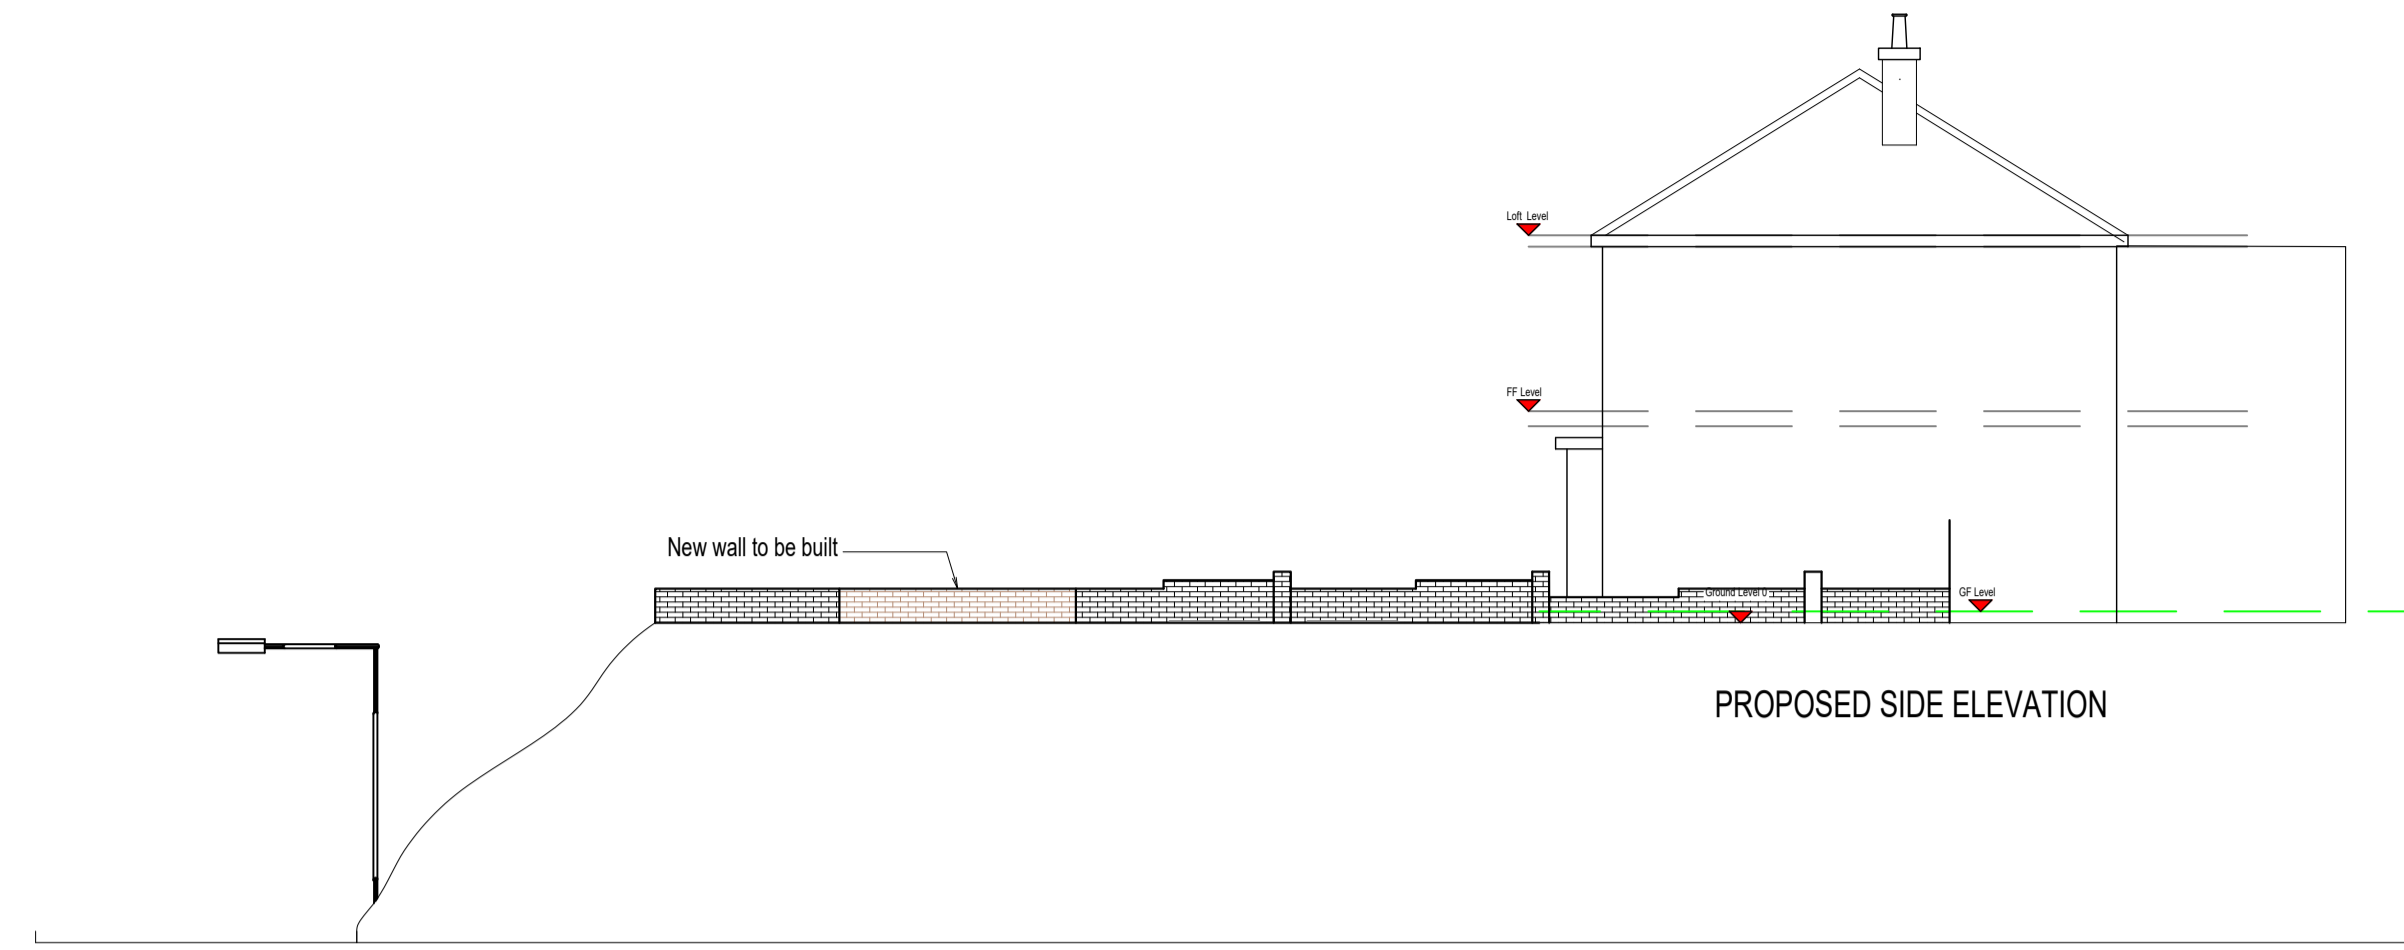

PROPOSED SIDE ELEVATION

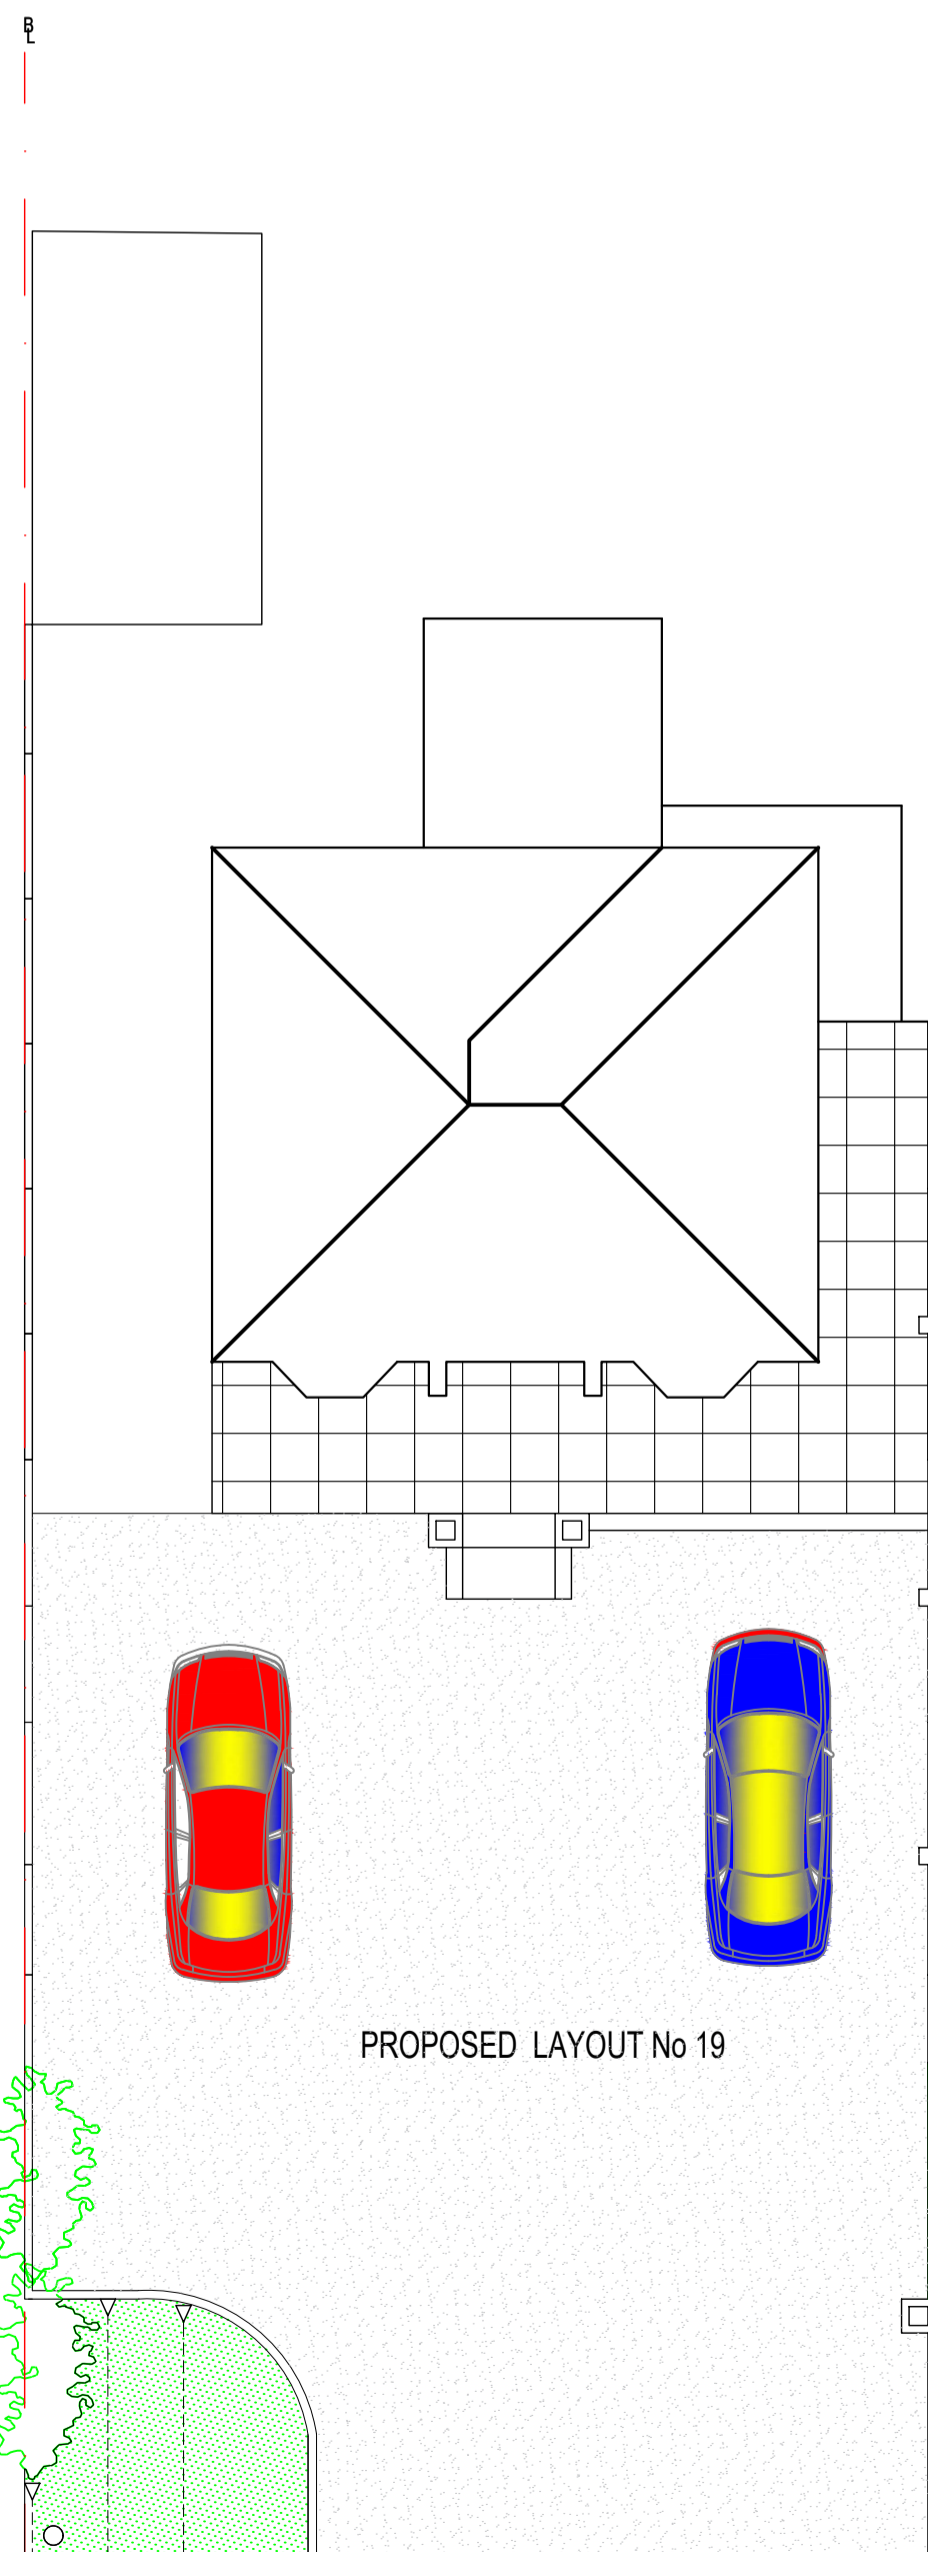

PROPOSED LAYOUT No 19

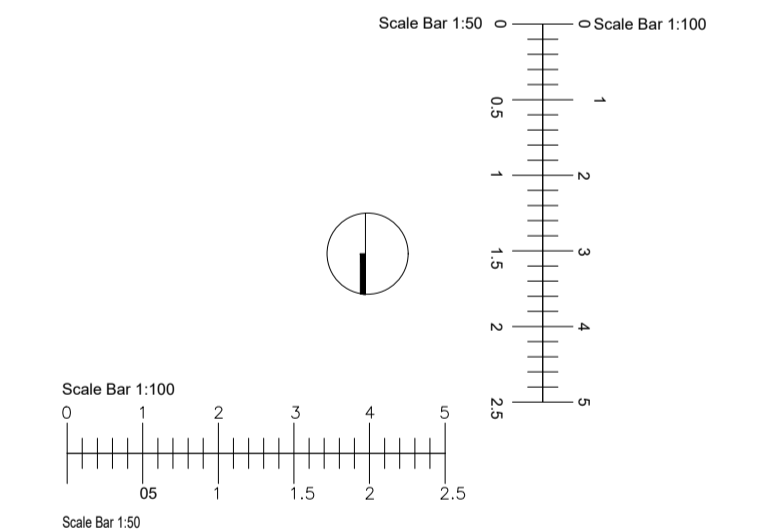

Rev	Date	Description
L.Abella Design Architectural Planning 11 Parrotts Feild, Hoddesdon EN11 0QX Mob : 07947560386 E: leo_abella@outlook.com		
Project 19 Walken Road Watton at Stone SG14 3RQ		
Title PROPOSED LAYOUT		
Scale:	1:100@A1	Drawn by L.A
Date	December 2023	Checked by L.A
Drawing No		Revision
042/PL/2023-A1-02		