




EXISTING FRONT ELEVATION

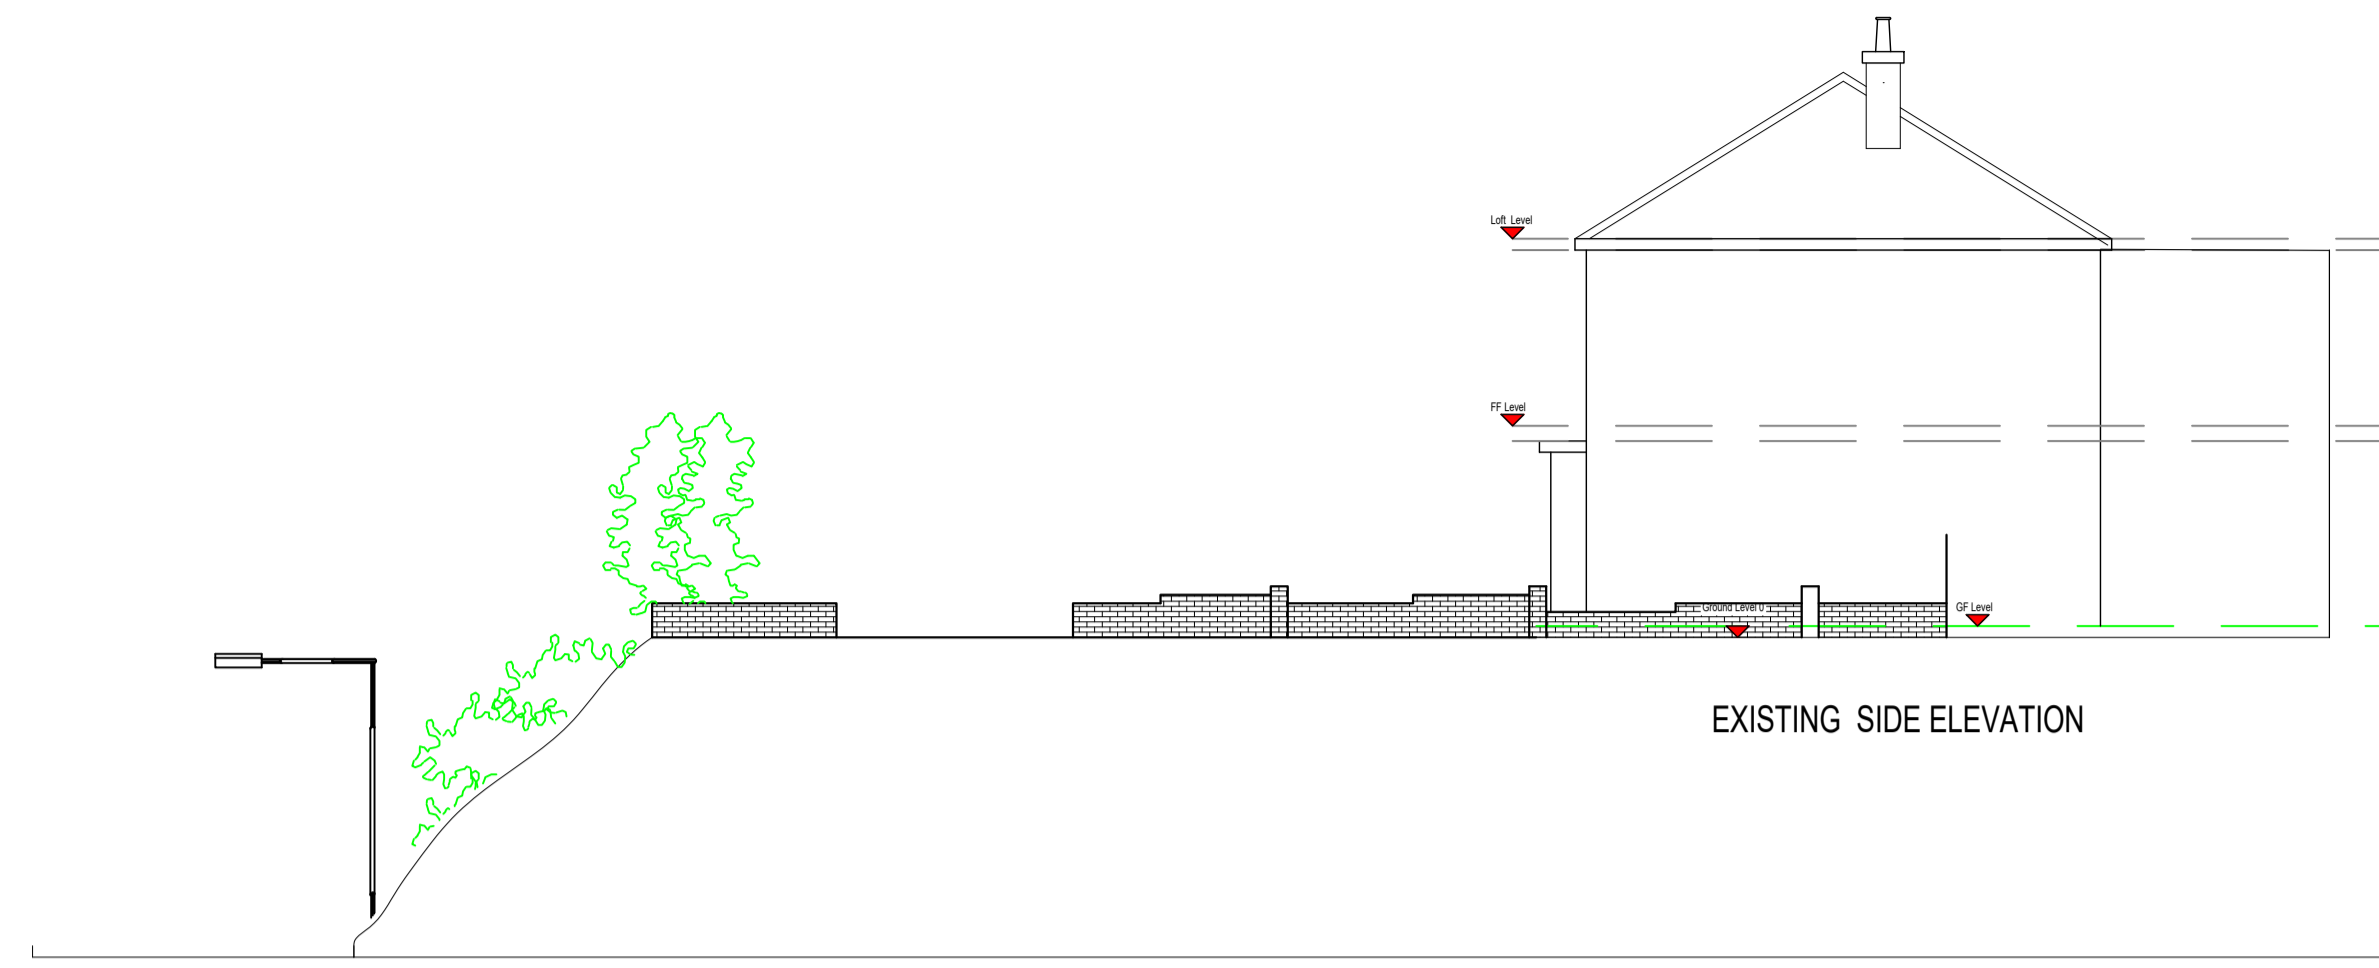

EXISTING SIDE ELEVATION

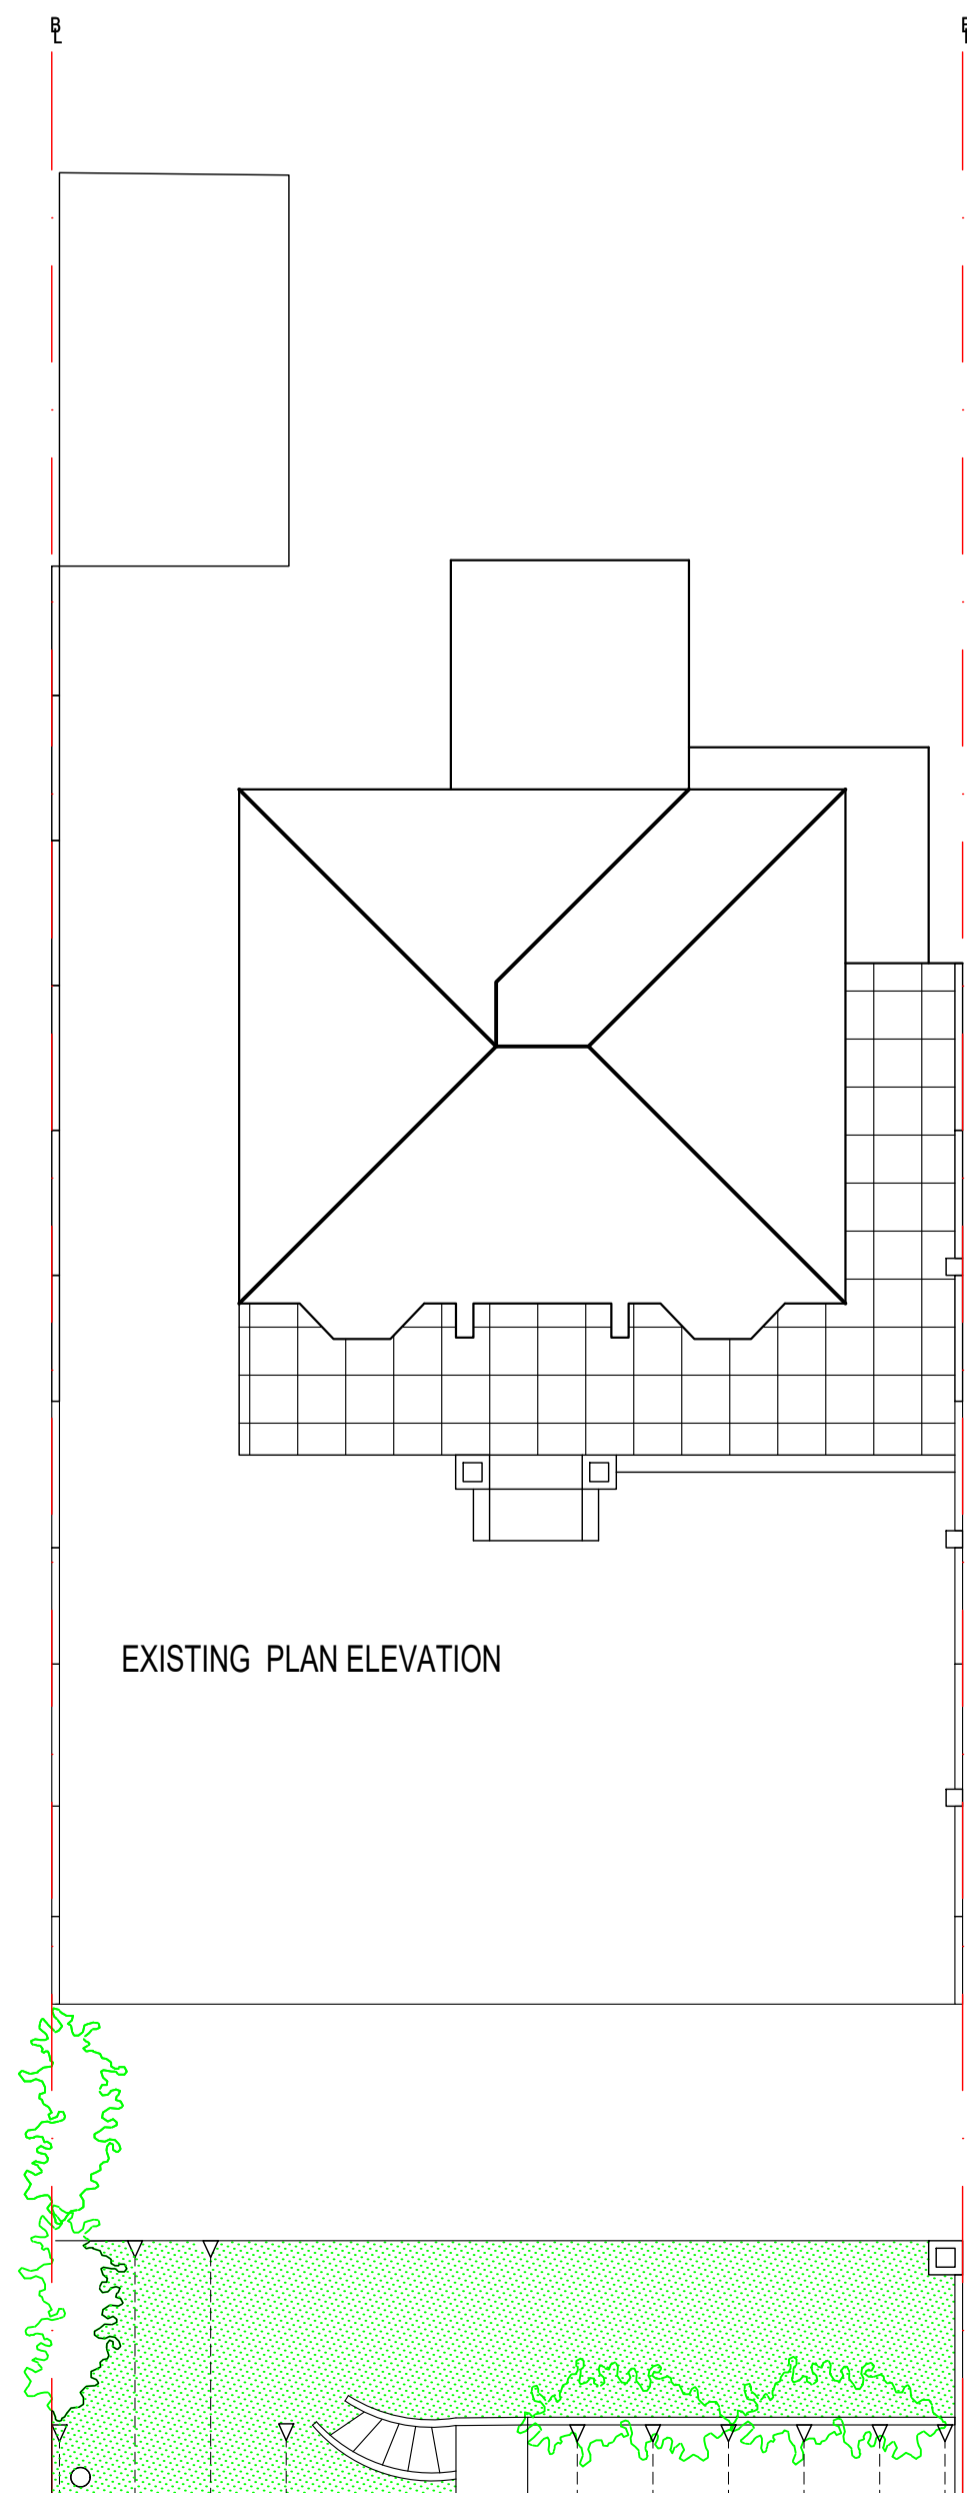

EXISTING PLAN ELEVATION

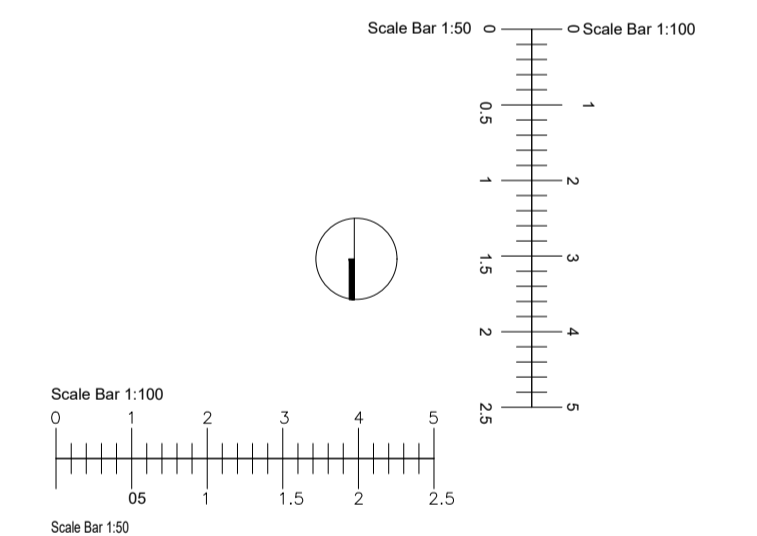

Rev	Date	Description
<b>L.Abella Design</b> Architectural Planning 11 Parrots Field, Hoddesdon EN11 0QX Mob : 07947560386 E: leo_abella@outlook.com		
<b>Project</b> 19 Walken Road Watton at Stone SG14 3RQ		
<b>Title</b> EXISTING LAYOUT		
Scale:	1:100@A1	Drawn by L.A
Date	December 2023	Checked by L.A
Drawing No	Revision	
042/PL/2023-A1-01		