


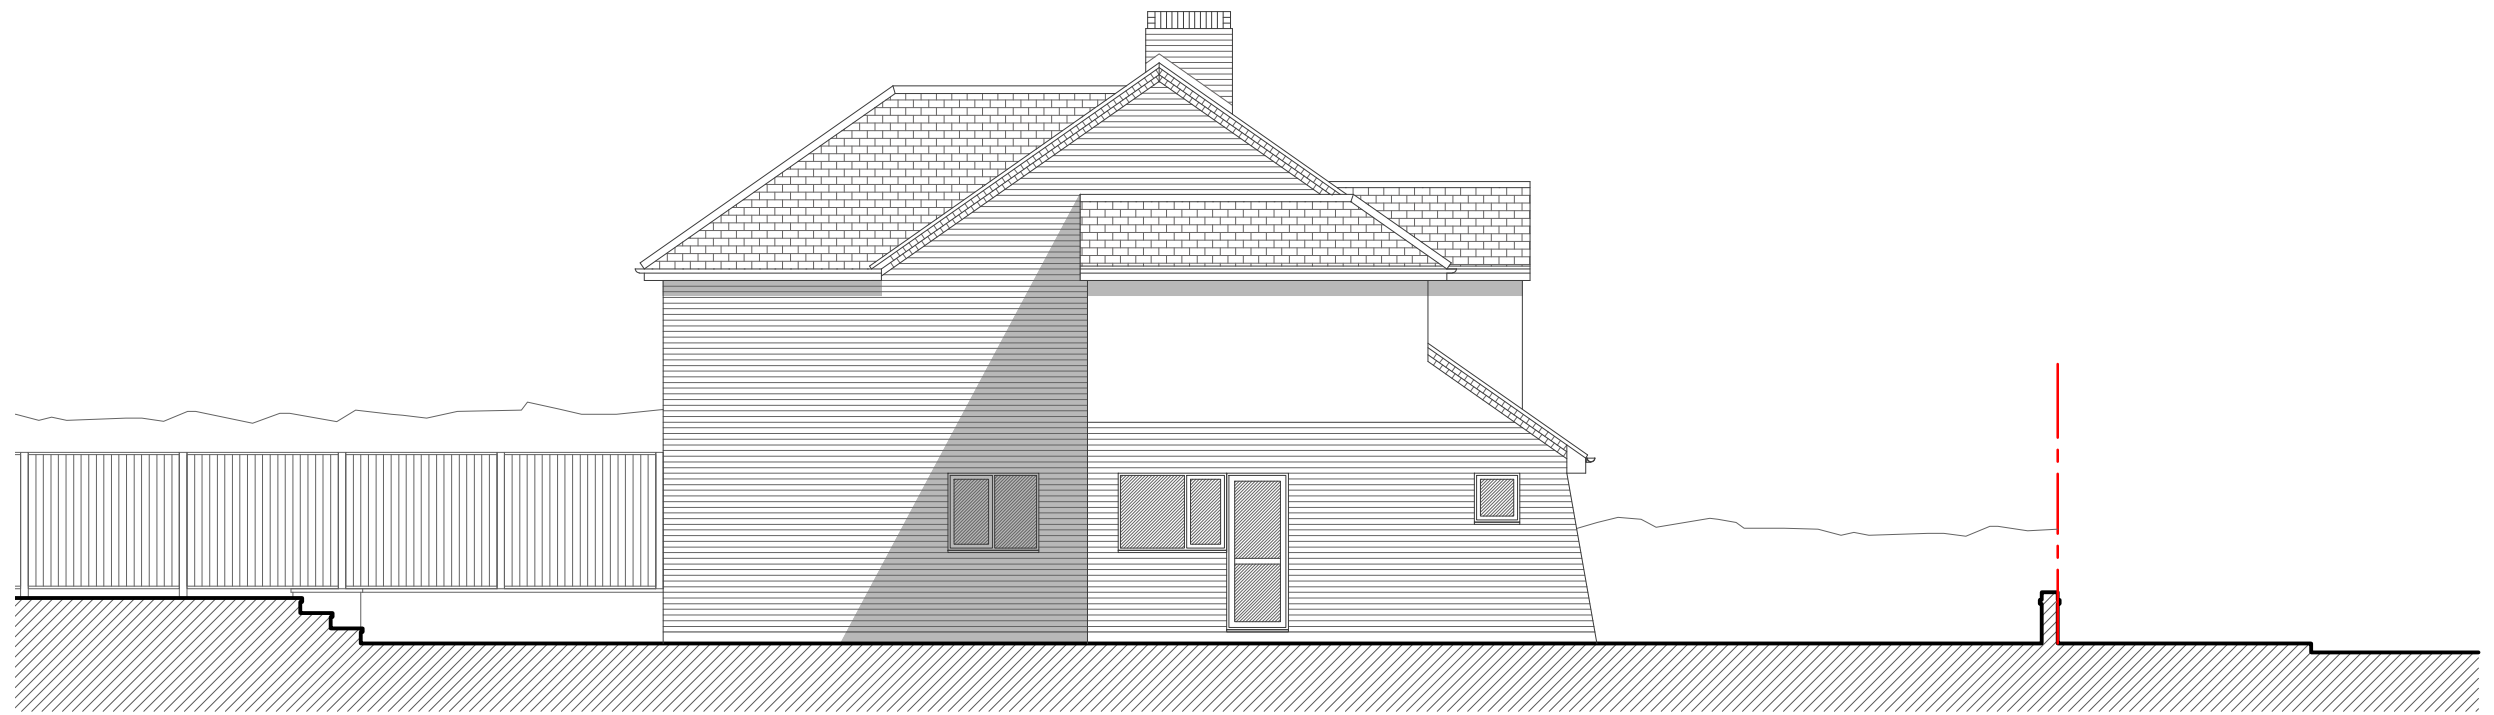

existing drawing  
NORTH WEST ELEVATION



proposed drawing  
NORTH WEST ELEVATION

1:2500	0	50m	100m	200m
1:1250	0	25m	50m	100m
1:500	0	10m	20m	40m
1:200	0	4m	8m	16m
1:100	0	2m	4m	8m
1:50	0	1m	2m	4m

PROJECT TITLE:  
108 STORTFORD HALL PARK  
BISHOPS STORTFORD  
HERTS, CM23 5AN

DRAWING TITLE:  
PLANNING DRAWINGS  
EXISTING & PROPOSED  
NORTH WEST ELEVATIONS

DATE:  
OCT 2023

SCALES:  
1:100

PAPER:  
A3 - L

DRAWING REF:  
1040-22.PL.004

REV:  
C

