


existing drawing
SOUTH WEST ELEVATION

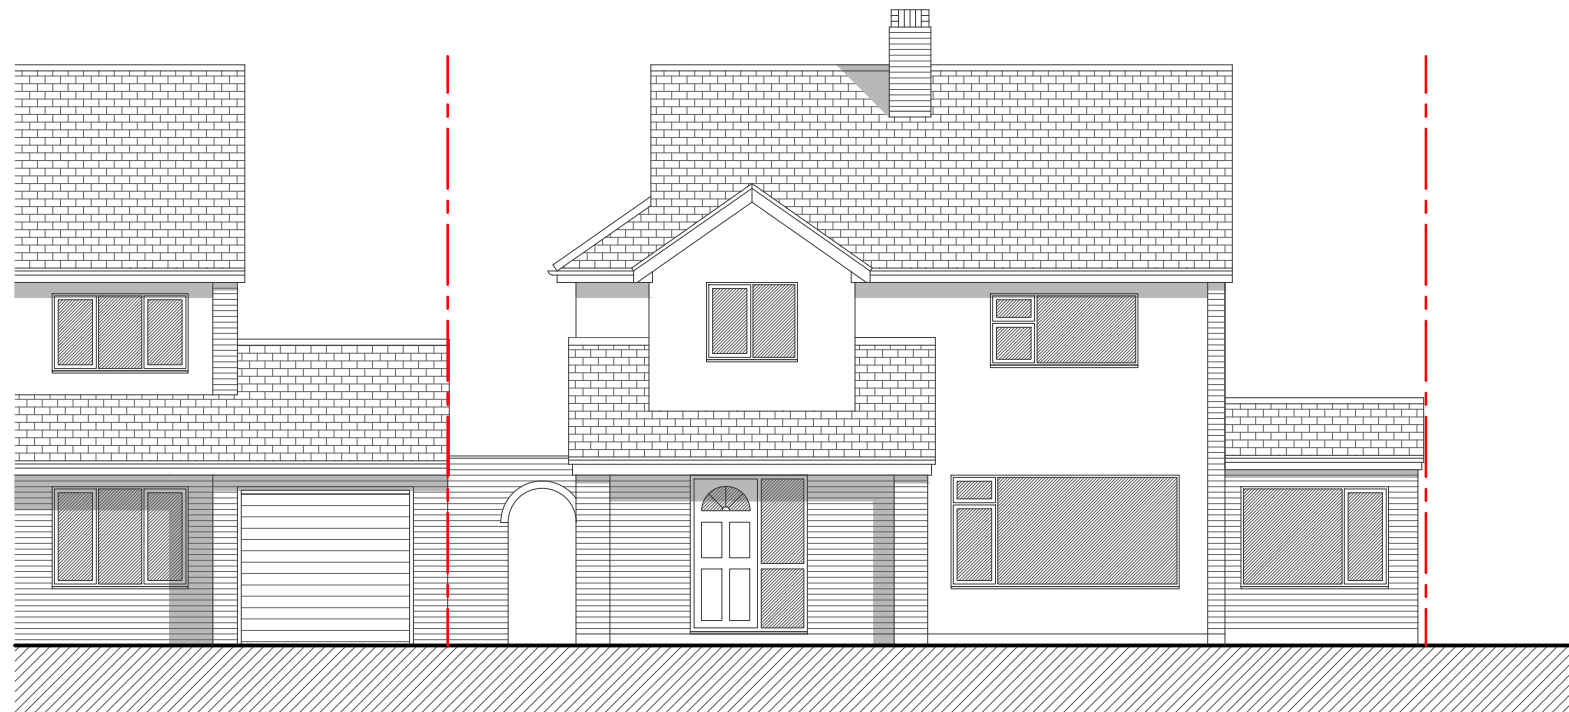

proposed drawing
SOUTH WEST ELEVATION

1:2500	0	50m	100m	200m
1:1250	0	25m	50m	100m
1:500	0	5m	10m	40m
1:200	0	2m	4m	16m
1:100	0	1m	2m	8m
1:50	0	0.5m	1m	2m

PROJECT TITLE:
108 STORTFORD HALL PARK
BISHOPS STORTFORD
HERTS, CM23 5AN

DRAWING TITLE:
PLANNING DRAWINGS
EXISTING & PROPOSED
SOUTH WEST ELEVATIONS

DATE:
OCT 2023

SCALES:
1:100

PAPER:
A3 - L

DRAWING REF:
1040-22.PL.003

REV:
C

