




01 Ground Floor Plan
EX180 Esc 1:100

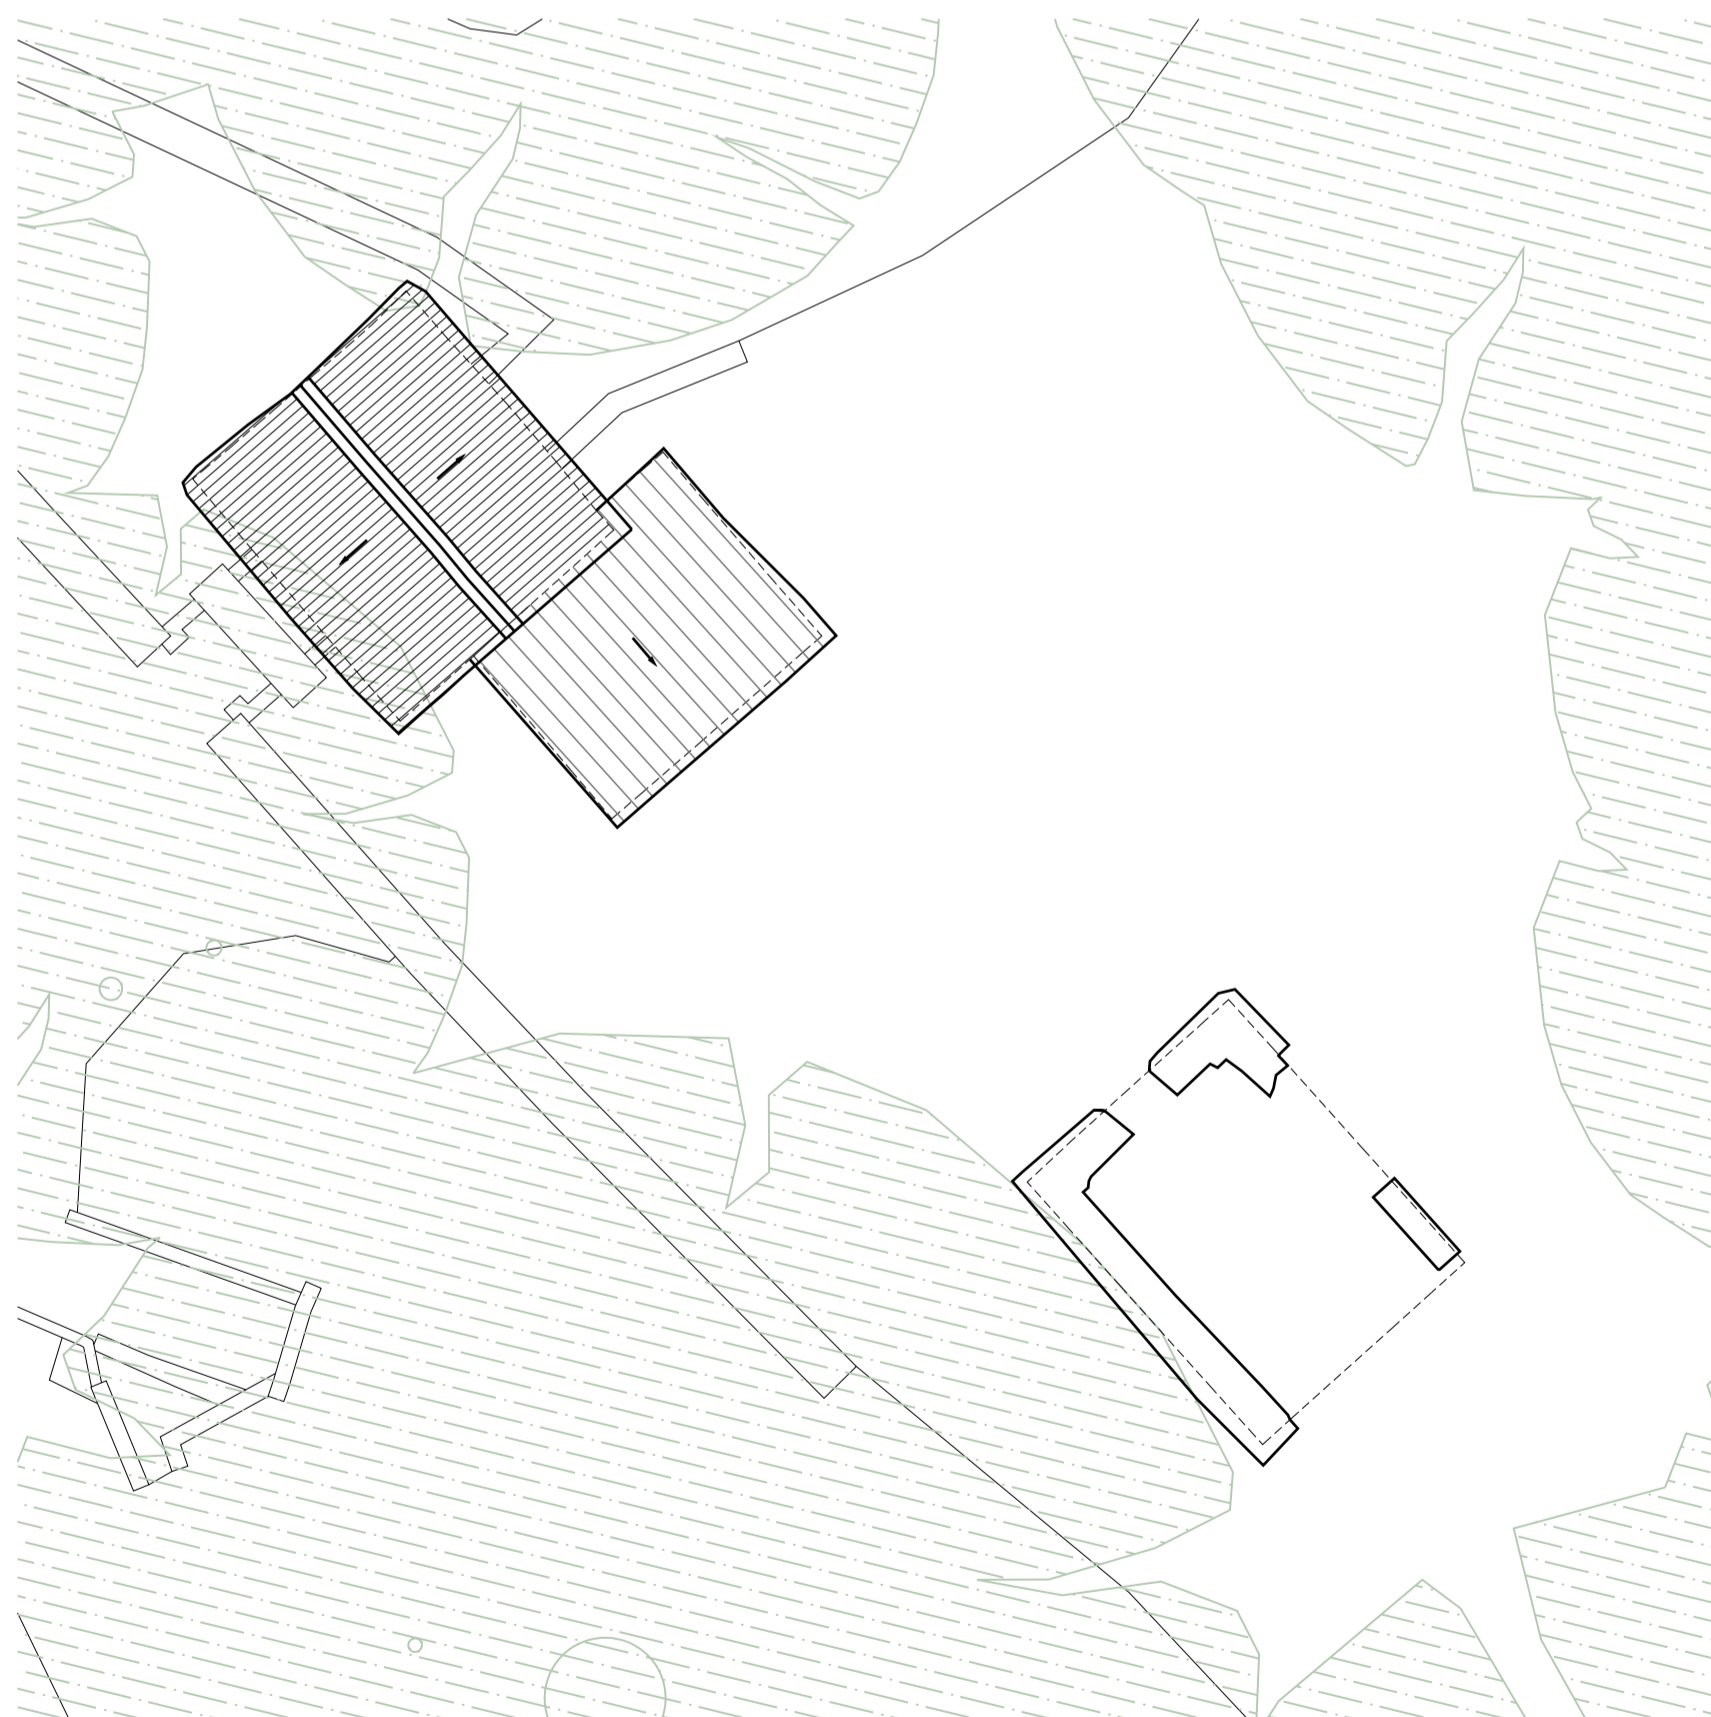


02 Roof Plan
EX180 Esc 1:100

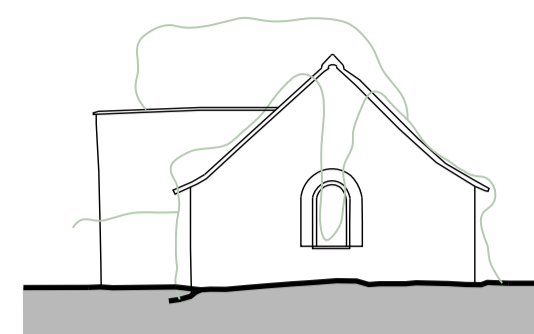


A Water Wheel House Elevation
EX180 Esc 1:100

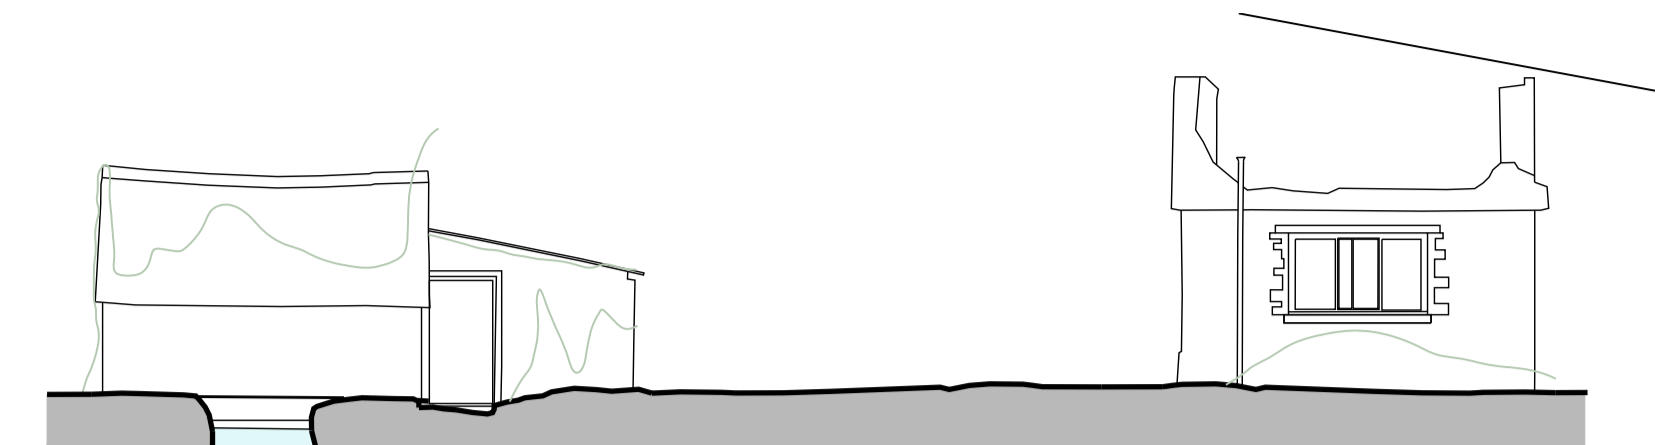


E Water Wheel House and Pump House Elevation
EX180 Esc 1:100

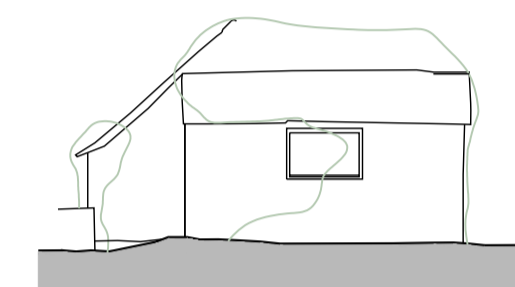


B Water Wheel House Elevation
EX180 Esc 1:100

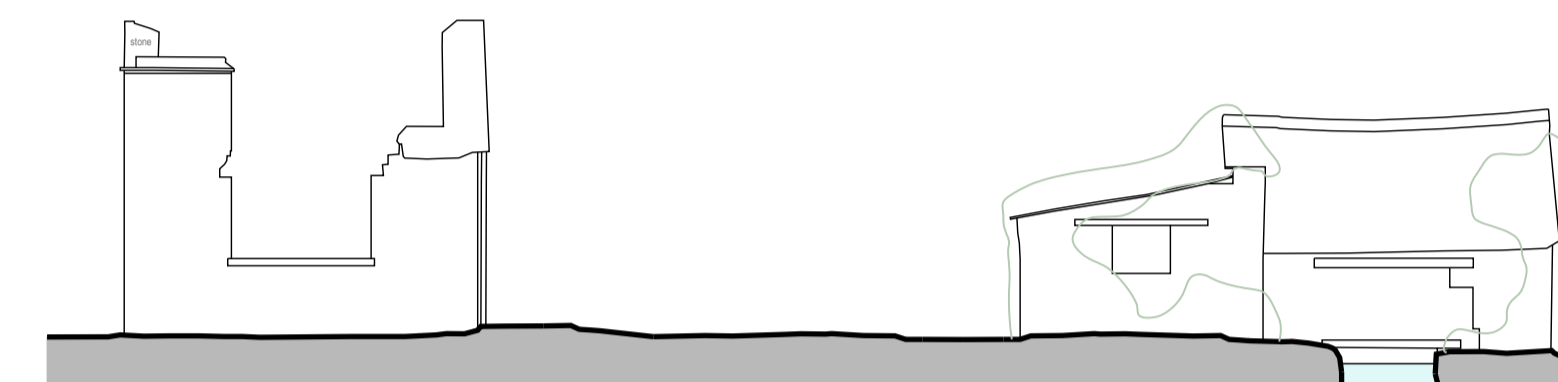


F Water Wheel House and Pump House Elevation
EX180 Esc 1:100

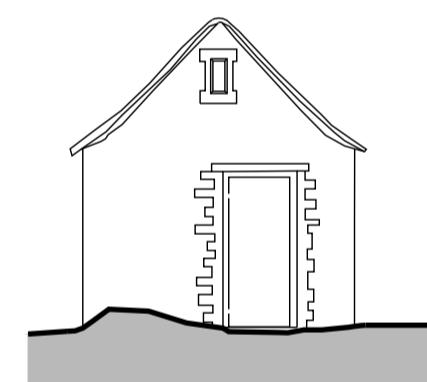


C Pump House Elevation
EX180 Esc 1:100

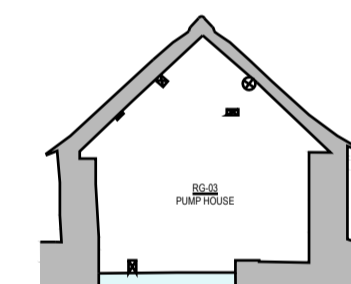


G Water Wheel House Section
EX180 Esc 1:100

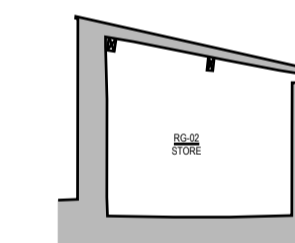

H Water Wheel House Section
EX180 Esc 1:100

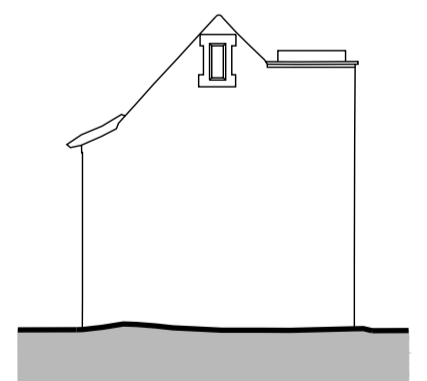

D Pump House Elevation
EX180 Esc 1:100

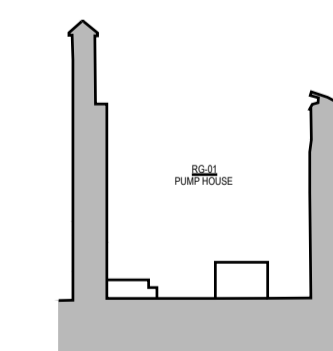

I Pump House Section
EX180 Esc 1:100

0mm 2m 4m 6m 8m 10m
Scale: 1:100