




01 Ground Floor Plan  
RR180 Esc 1:100

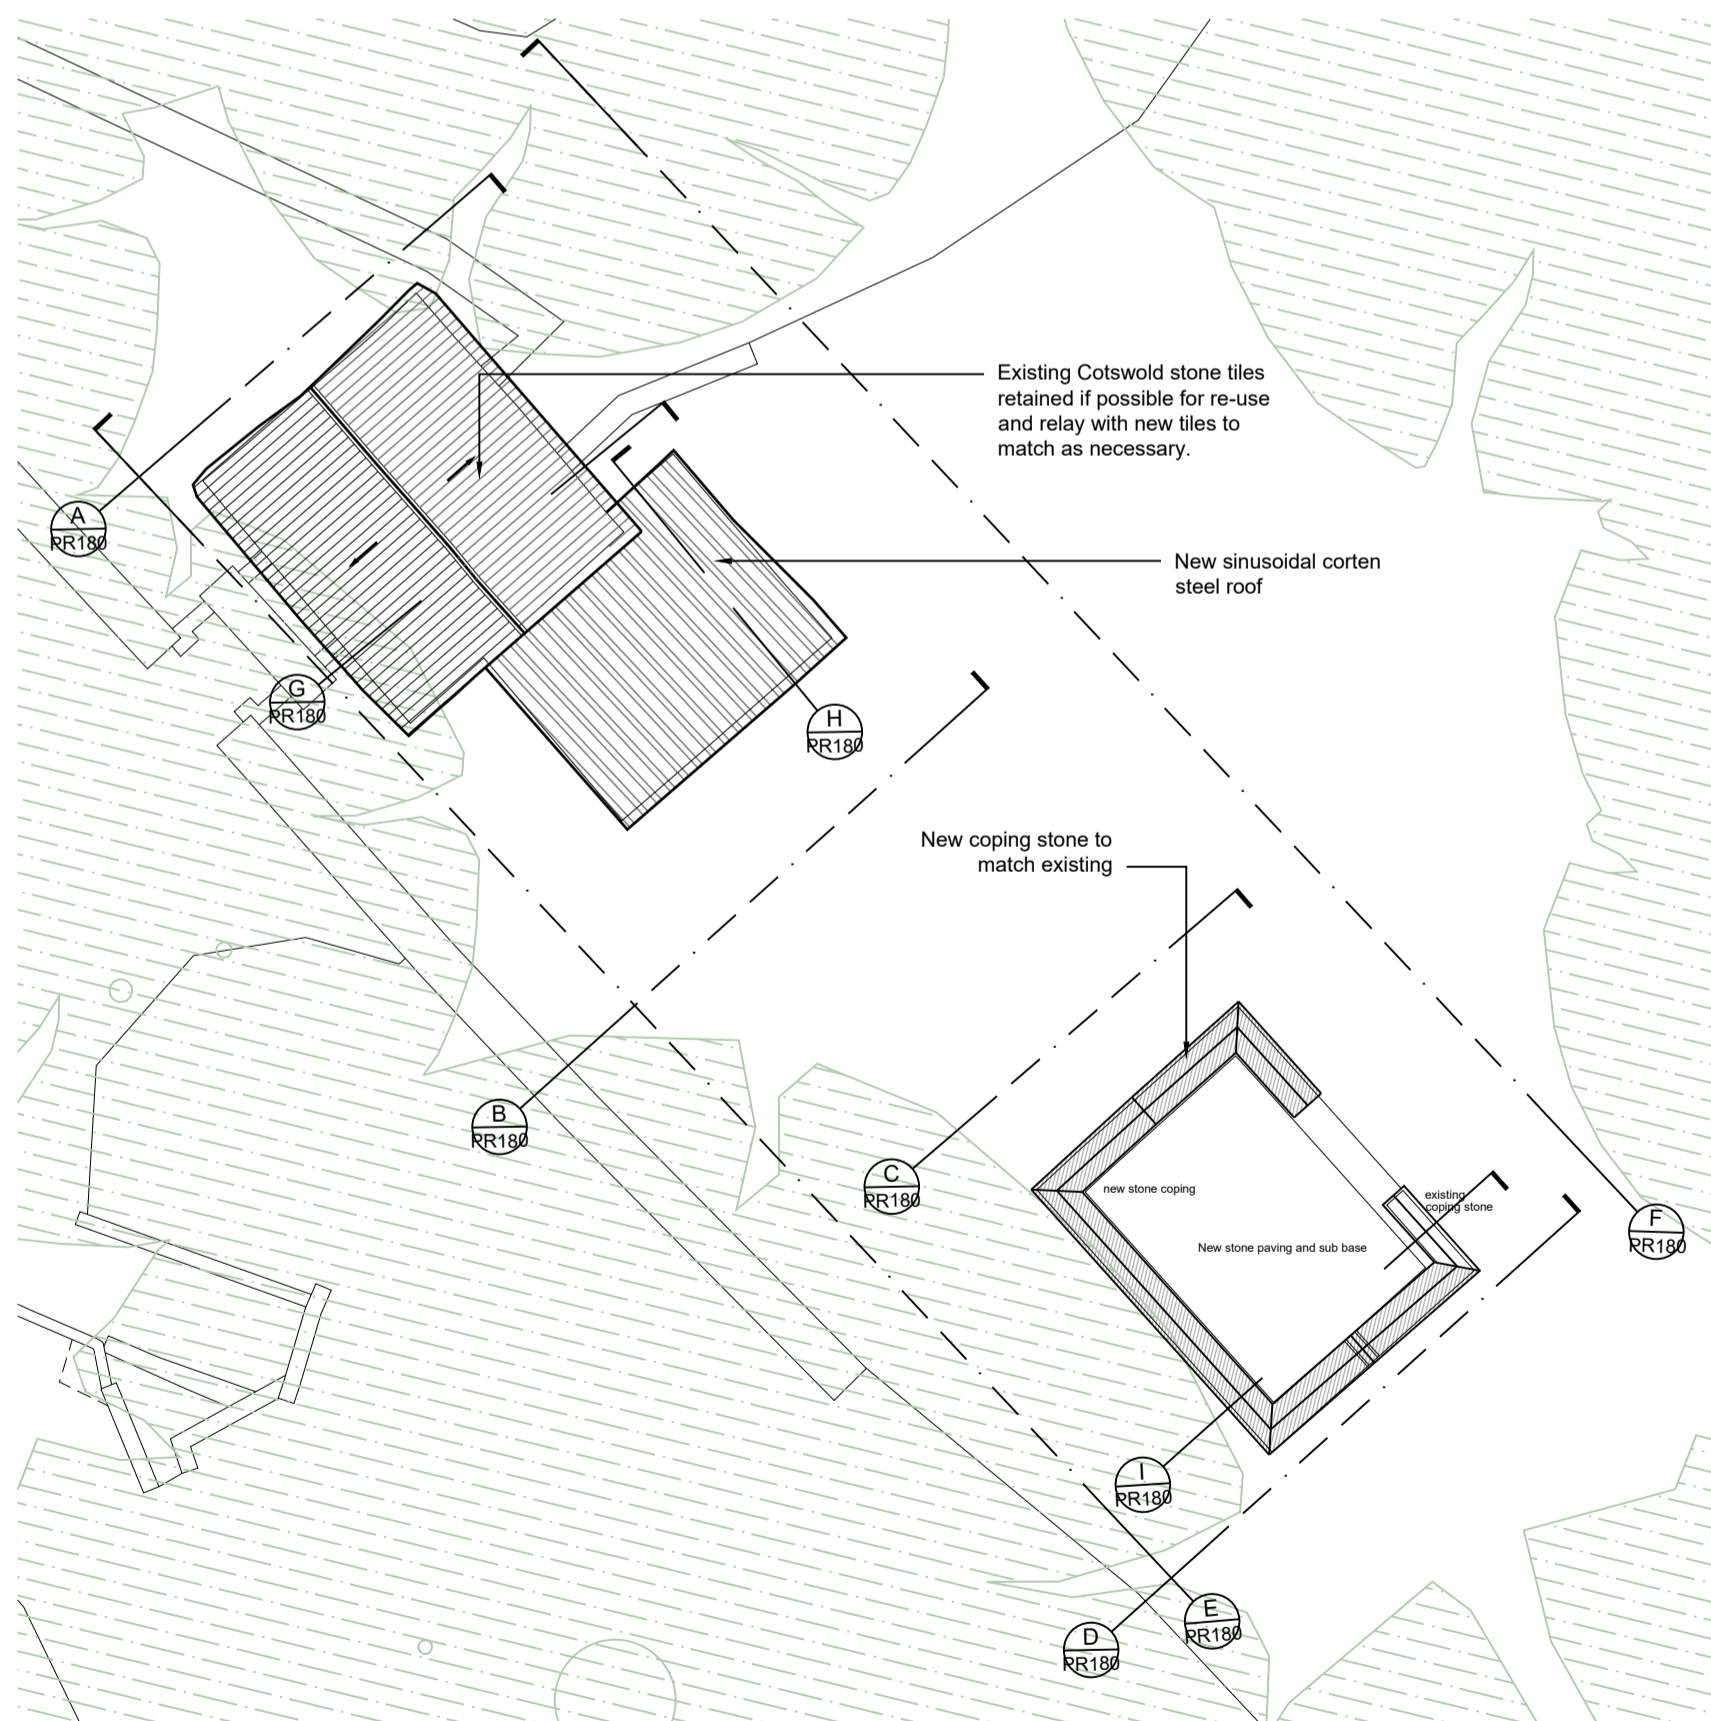


02 Roof Plan  
RR180 Esc 1:100

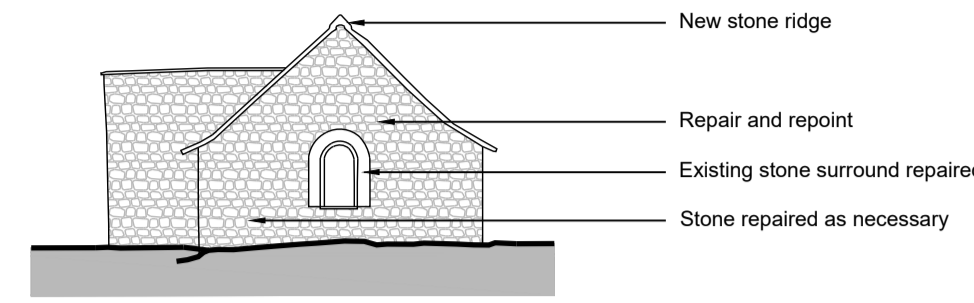


A Water Wheel House Elevation  
RR180 Esc 1:100

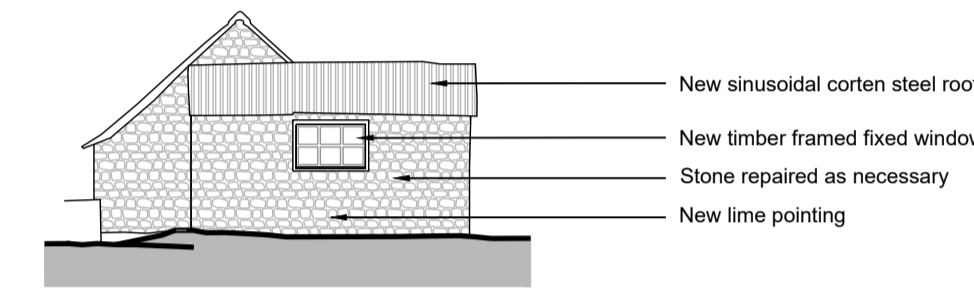


B Water Wheel House Elevation  
RR180 Esc 1:100

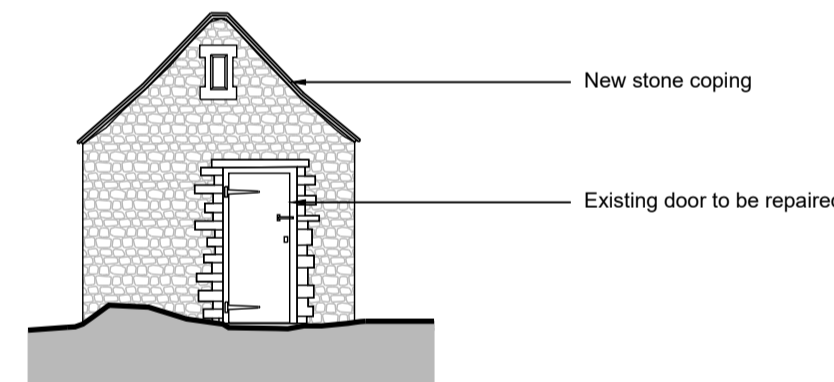


C Pump House Elevation  
RR180 Esc 1:100

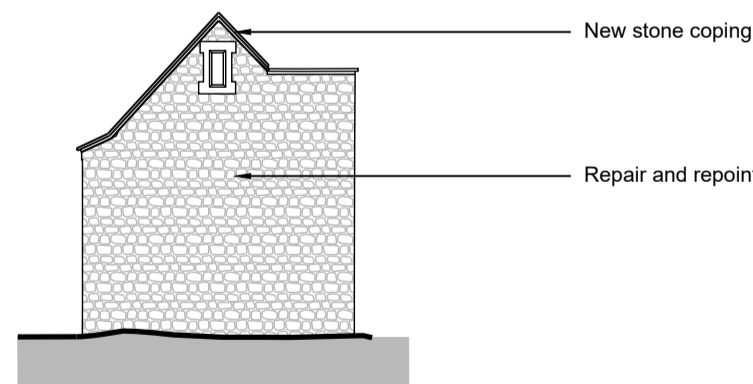


D Pump House Elevation  
RR180 Esc 1:100

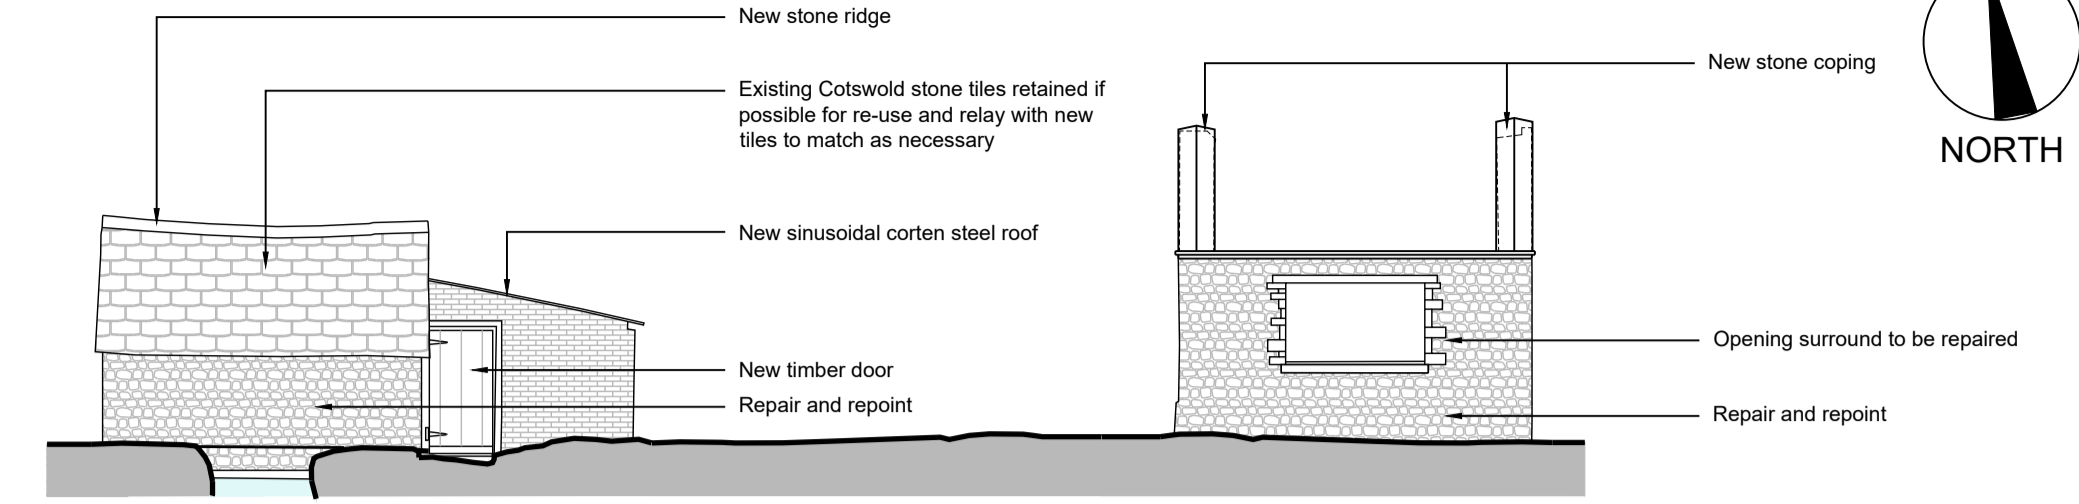


E Water Wheel House and Pump House Elevation  
RR180 Esc 1:100

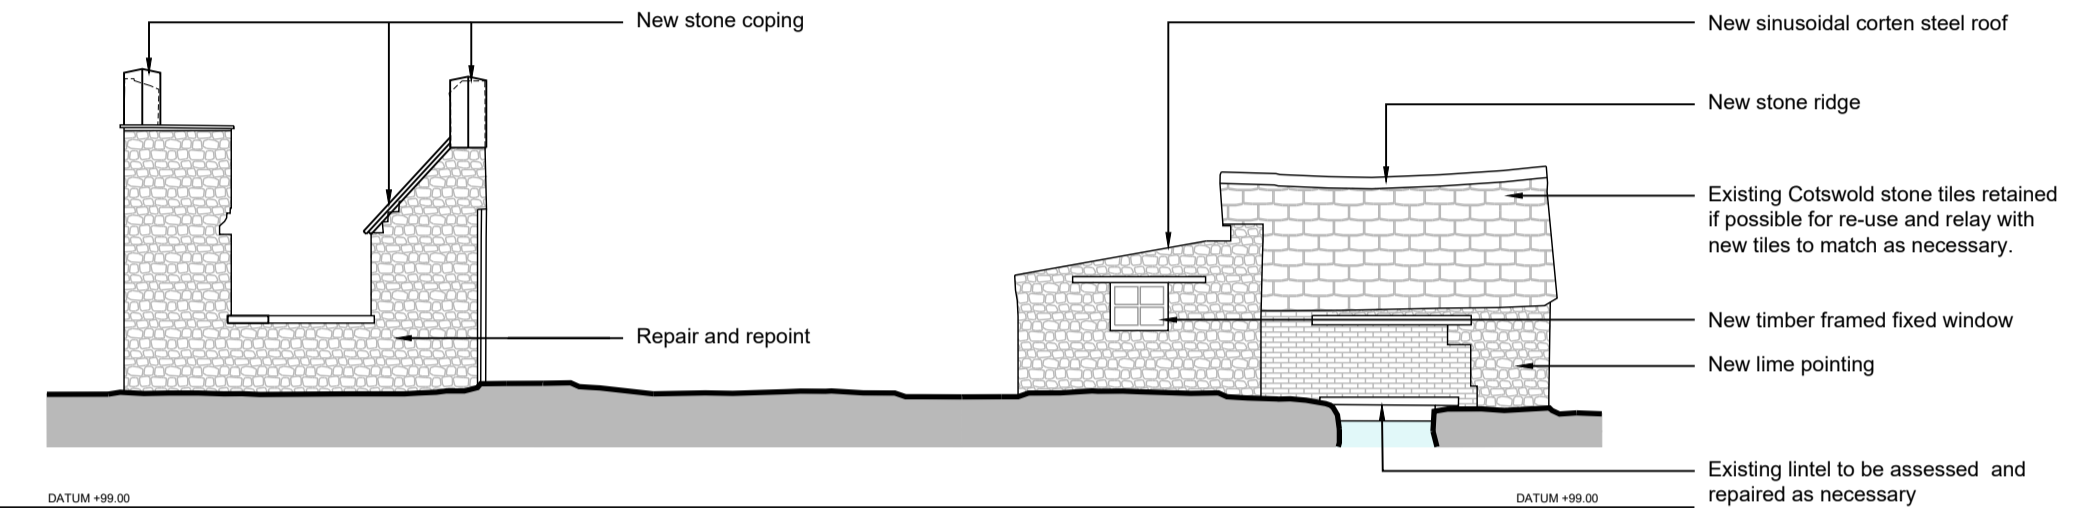


F Water Wheel House and Pump House Elevation  
RR180 Esc 1:100

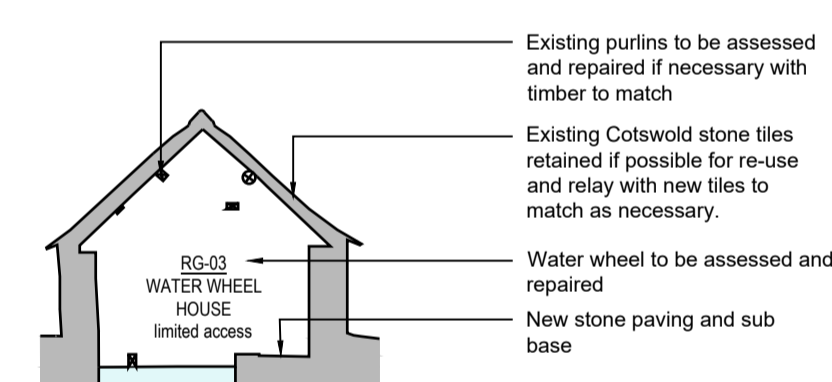

G Water Wheel House Section  
RR180 Esc 1:100

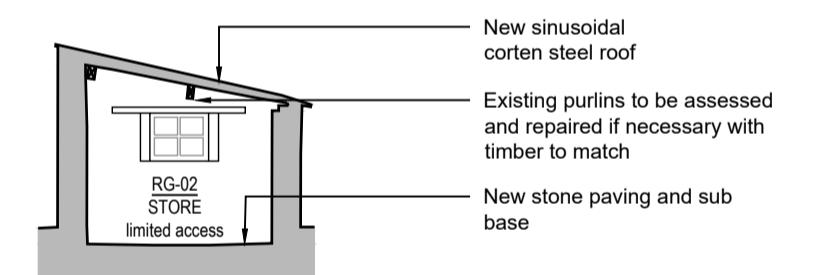

H Water Wheel House Section  
RR180 Esc 1:100

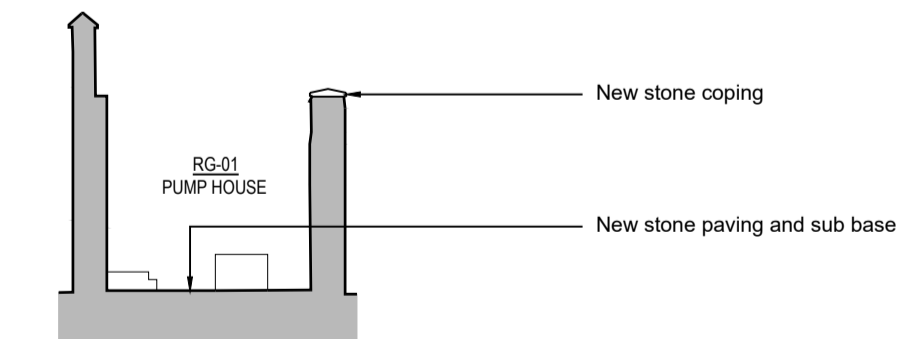

I Pump House Section  
RR180 Esc 1:100

0mm 2m 4m 6m 8m 10m  
Scale: 1:100

