


E East Elevation
RR220 Elevation

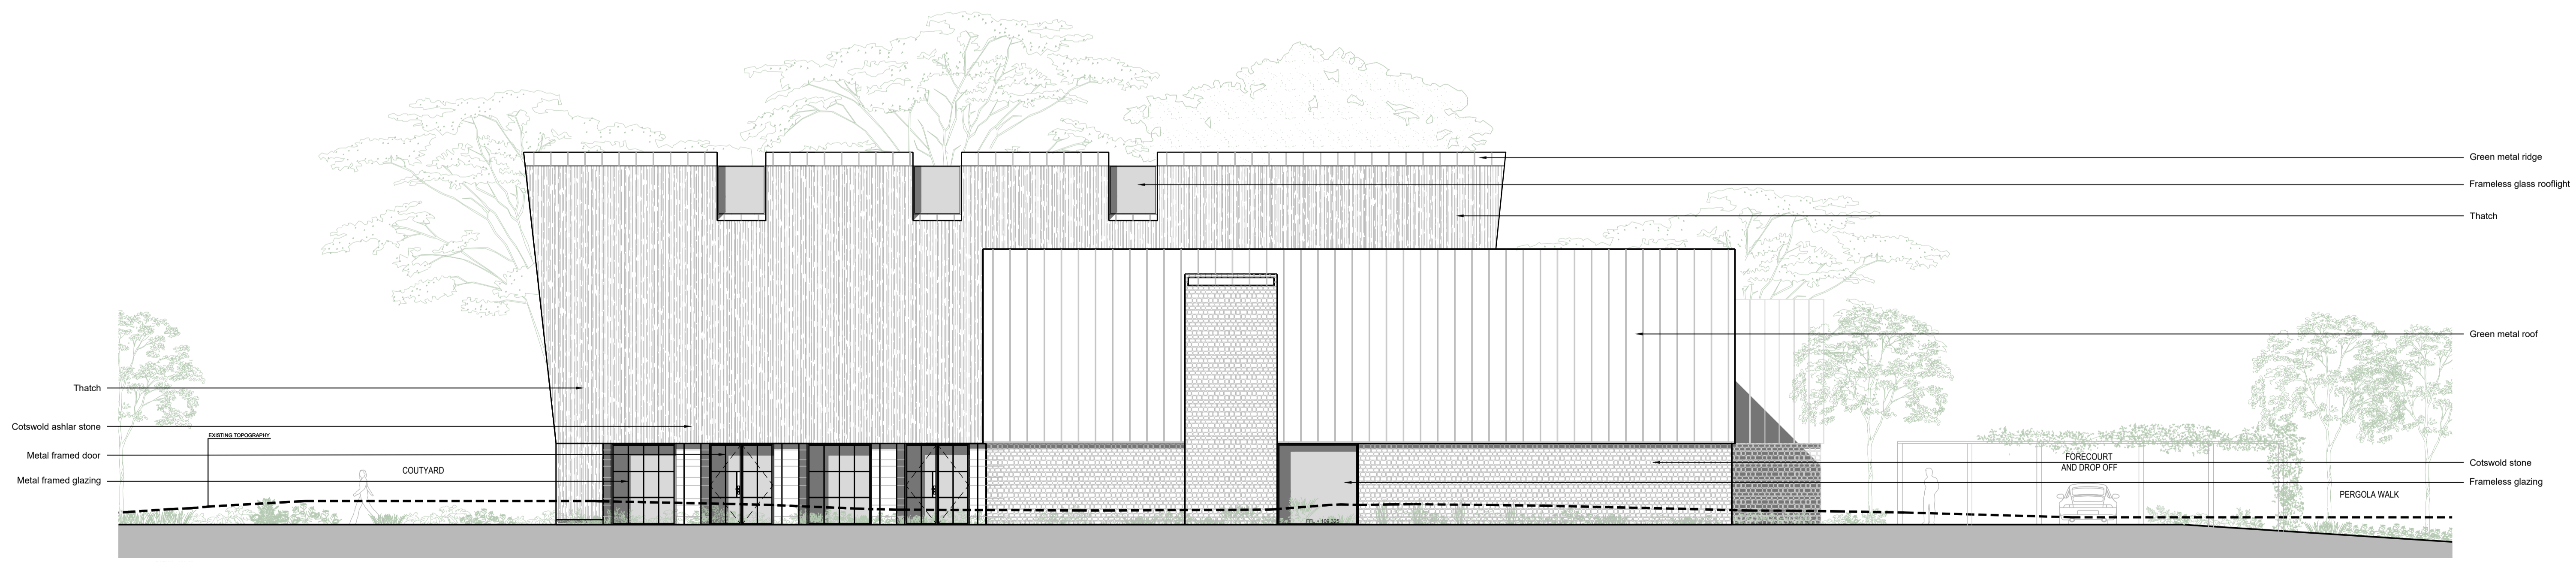

S South Elevation
RR220 Elevation

0m 2m 4m 6m 8m 10m
Scale: 1:100


SIMON MORRAY-JONES
CHARTERED ARCHITECTS & DESIGNERS
21 MILSOM STREET, BATH BA1 1DE
TEL: 01225 787900 FAX: 01225 787901
EMAIL: sm-j@sm-j.com

PLANNING

Notes
© SIMON MORRAY-JONES. ALL DIMENSIONS TO BE CHECKED ON SITE BEFORE WORK COMMENCES.
ANY DISCREPANCIES TO BE REPORTED TO THE ARCHITECT. DO NOT SCALE

P5 - Issue for Planning
Revision

15.09.2023
Date

Client Ampney Park Ltd.					
Project Ampney Park, London Road, Ampney Crucis, GL7 5RY					
Drawing Title Proposed Venue Elevation (1of2)					
Scale @ A1 1:100	Drawn By SL	Date Jan 2023	Job Number 1271	Drawing Number PR220	Revision P5