




ED:1 and ED:2
Existing and new part glazed flat entrance doors.

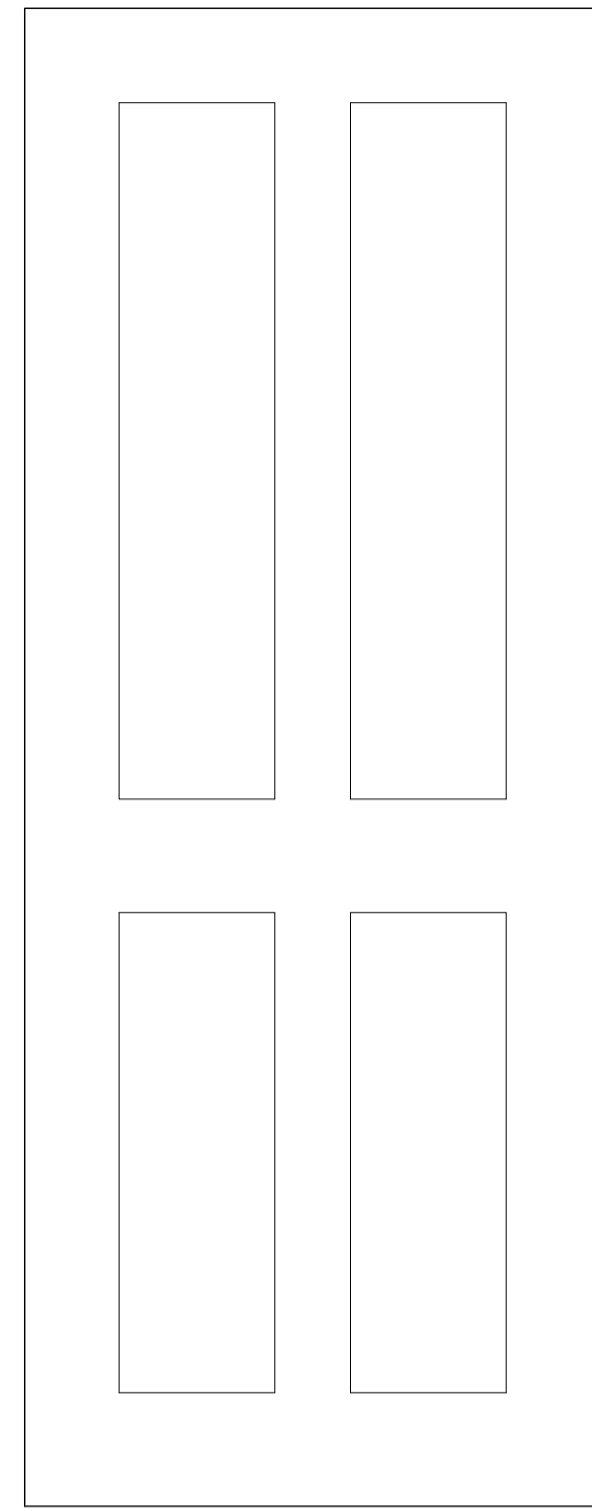


Existing.
Painted four panel, size varies.

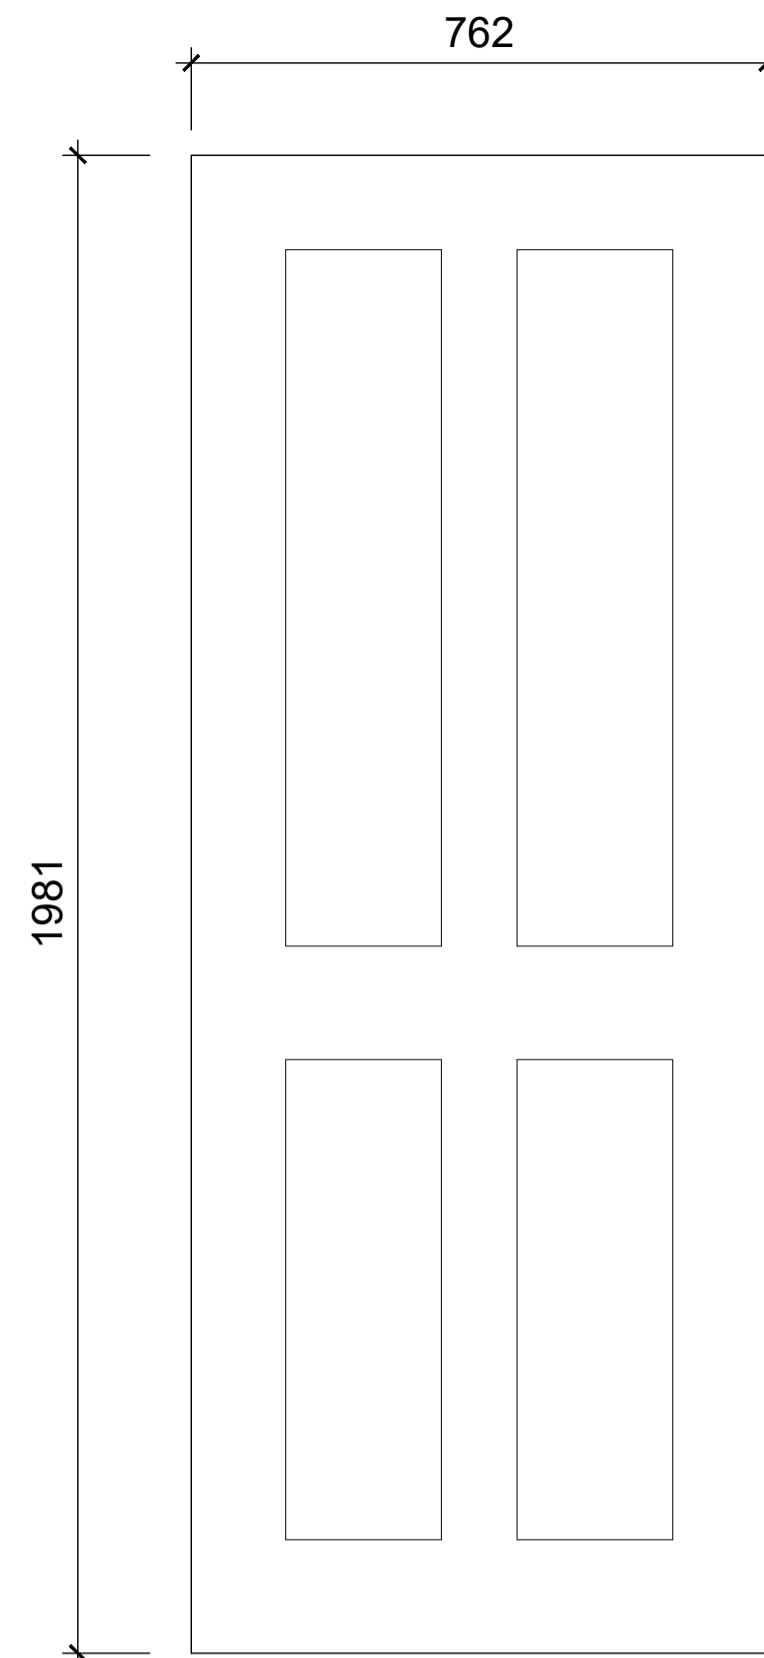

Type 1
Painted four panel.

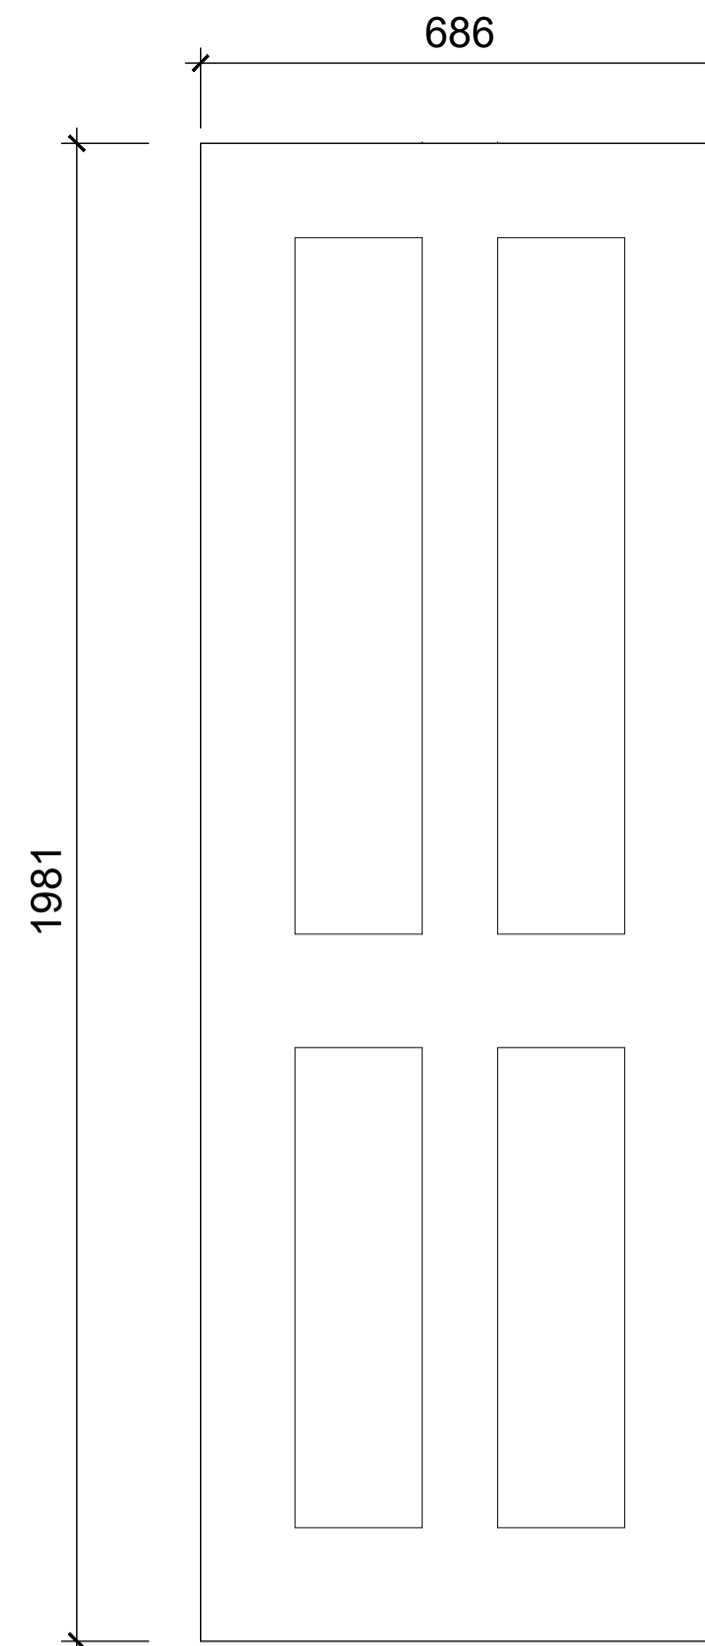

Type 2
Painted four panel.

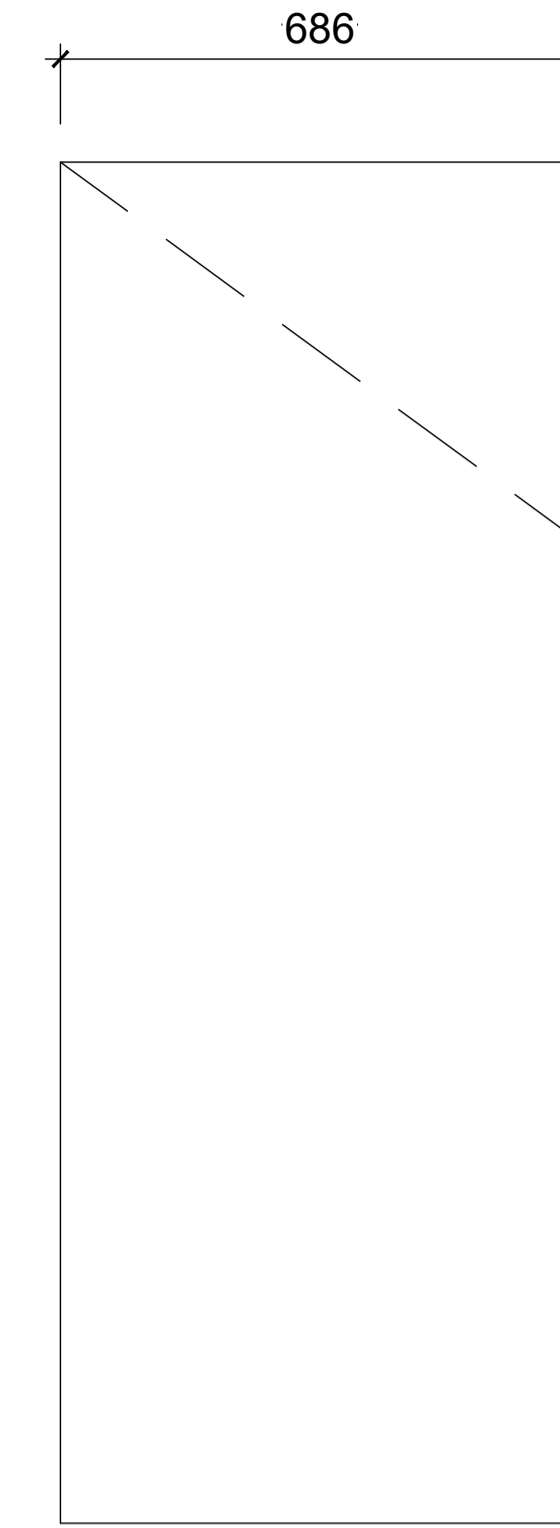


Type 3
Painted flush.

Door Schedule.

Door No.	Type	Leaf Size W x H	
ED:1	Extg.	-	Flat entrance door.
ED:2			To match ED:1
ED:3	Extg.	-	Refurbish door and frame.
DG:1	1	762x1981	
DG:2	2	686x1981	
DG:3	2	686x1981	
DG:4	1	762x1981	
DG:5	1	762x1981	
DG:6	Extg.	-	
DG:7	3	686x1981	Shape to suit stair soffit.
DG:8	Extg.	-	Cupboard.
DG:9	Extg.	-	Cupboard.
D1:1	Extg.	-	Trim to suit new floor.
D1:2	3	686x1800	Height to be confirmed.
D1:3	2	686x1981	
D1:4	1	762x1981	
D1:5	1	762x1981	
D1:6	Extg.	-	Trim to suit new floor.
D1:7	Extg.	-	Cpd. Trim to suit new floor.
D1:8	Extg.	-	Cpd. Trim to suit new floor.
D1:9	Extg.	-	Trim to suit new floor.

Leaf sizes for any replacement doors in existing frames to be checked on site.
Door Type 1 and 2 - Painted four panel.
Door Type 3 - Painted flush door.
Painted softwood door linings and moulded architraves to match existing.

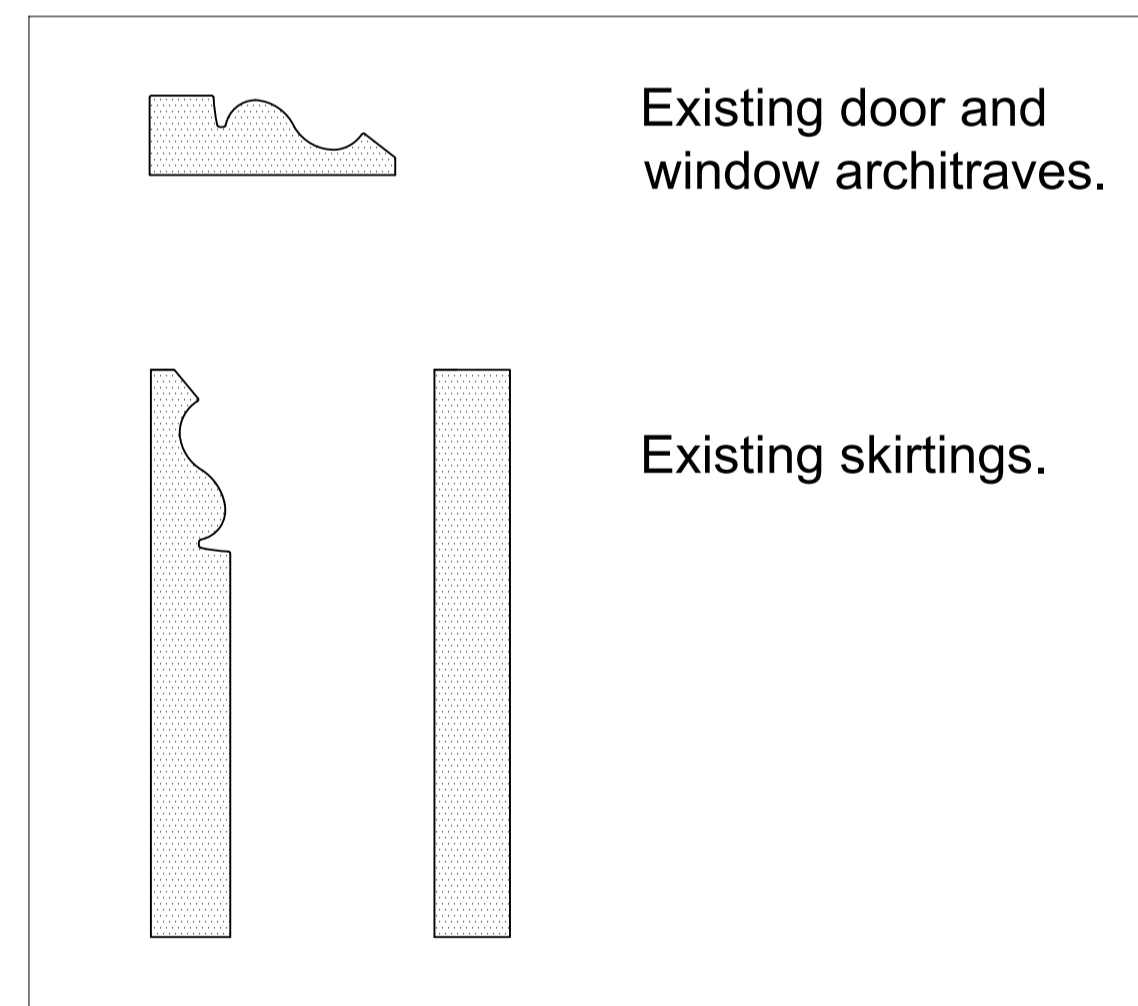

Rev.	Description	Drawn	Check	Date

Revisions

BBF Fielding Architecture
41 CHOBHAM ROAD, WOKING, SURREY. GU21 6JD
Tel : 01483 764407 email : mail@bbf-fielding.co.uk

CLIENT
MR M. HAWKINS

PROJECT
RIO HOUSE
HIGH STREET, RIPLEY
SURREY GU23 6AE

DRAWING TITLE
DOOR SCHEDULE AND JOINERY.

SCALE
1 : 10 @ A1

DATE MARCH 2023 **DRN.** pr **CHK.** -

JOB / DRAWING No. 21256 [PL] 08 **REV.** -