


DO NOT SCALE OFF THIS DRAWING EXCEPT FOR PLANNING PURPOSES. ALL DIMENSIONS TO BE CHECKED ON SITE.

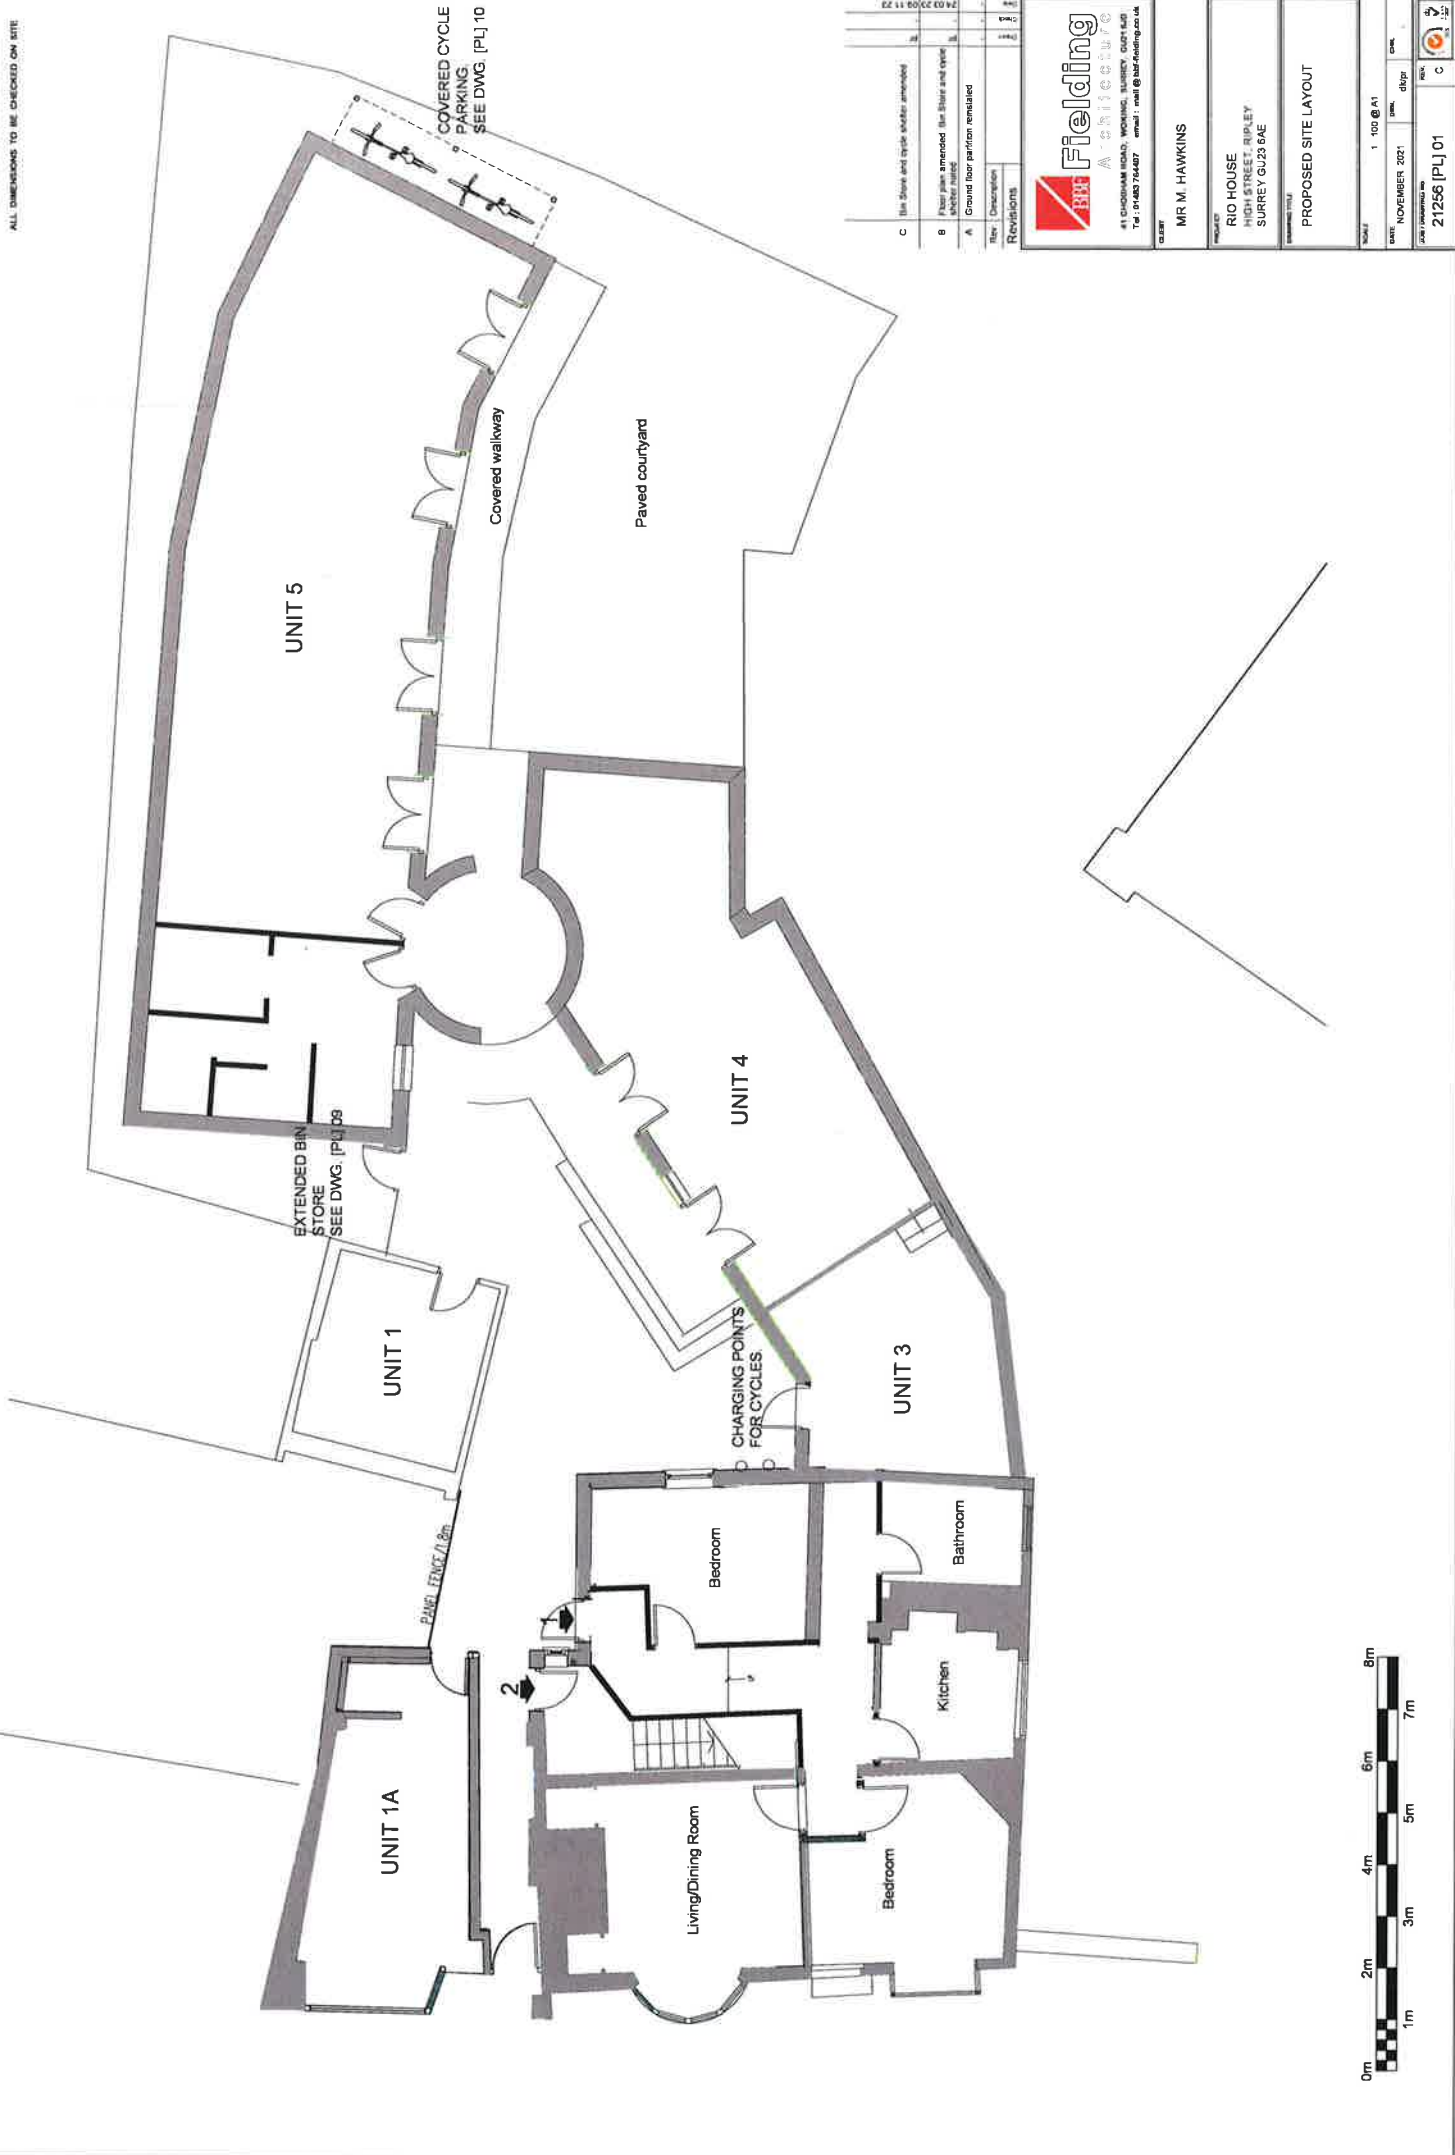

Rev	Description	By	Date
A	Ground floor partition reinstated		
B	Floor plan amended for stairs and cycle		
C	Site Show and cycle shelter amended		

BHF Fielding
 A SPENCER
 41 CHORHAM ROAD, WOKING, SURREY GU24 0LB
 Tel: 01483 764827 email: mail@bhf-fielding.co.uk

CLIENT	MRS M. HAWKINS
PROJECT	RIO HOUSE HIGH STREET, RIPLEY SURREY GU23 8AE
DRAWING TITLE	PROPOSED SITE LAYOUT
SCALE	1:100 @ A1
DATE	NOVEMBER 2021
DRAWN	DBP
CHECKED	
DATE FORWARDED BY	
DATE FORWARDED TO	
DRAWING NO.	21256 [PL] 01
REV.	C


DO NOT SCALE OFF THIS DRAWING
EXCEPT FOR PLANNING PURPOSES
ALL DIMENSIONS TO BE CHECKED ON SITE



Rev	Description	Date
REVISIONS		

Fielding Architects 41 CHICHESTER ROAD, WOKING, SURREY, GU24 0LP Tel: 01432 794407 email: mail@fielding.co.uk	
CLIENT MR M. HAWKINS	PROJECT RIO HOUSE HIGH STREET, RIPLEY SURREY GU23 6AE
DRAWING TITLE BIN STORE	
SCALE 1:20 @ A1	DATE NOVEMBER 2023
DRAWN BY P	CHECKED BY P
DRAWING NUMBER 21256 (PL) 09	

DO NOT SCALE OFF THIS DRAWING
EXCEPT FOR PLANNING PURPOSES
ALL DIMENSIONS TO BE CHECKED ON SITE

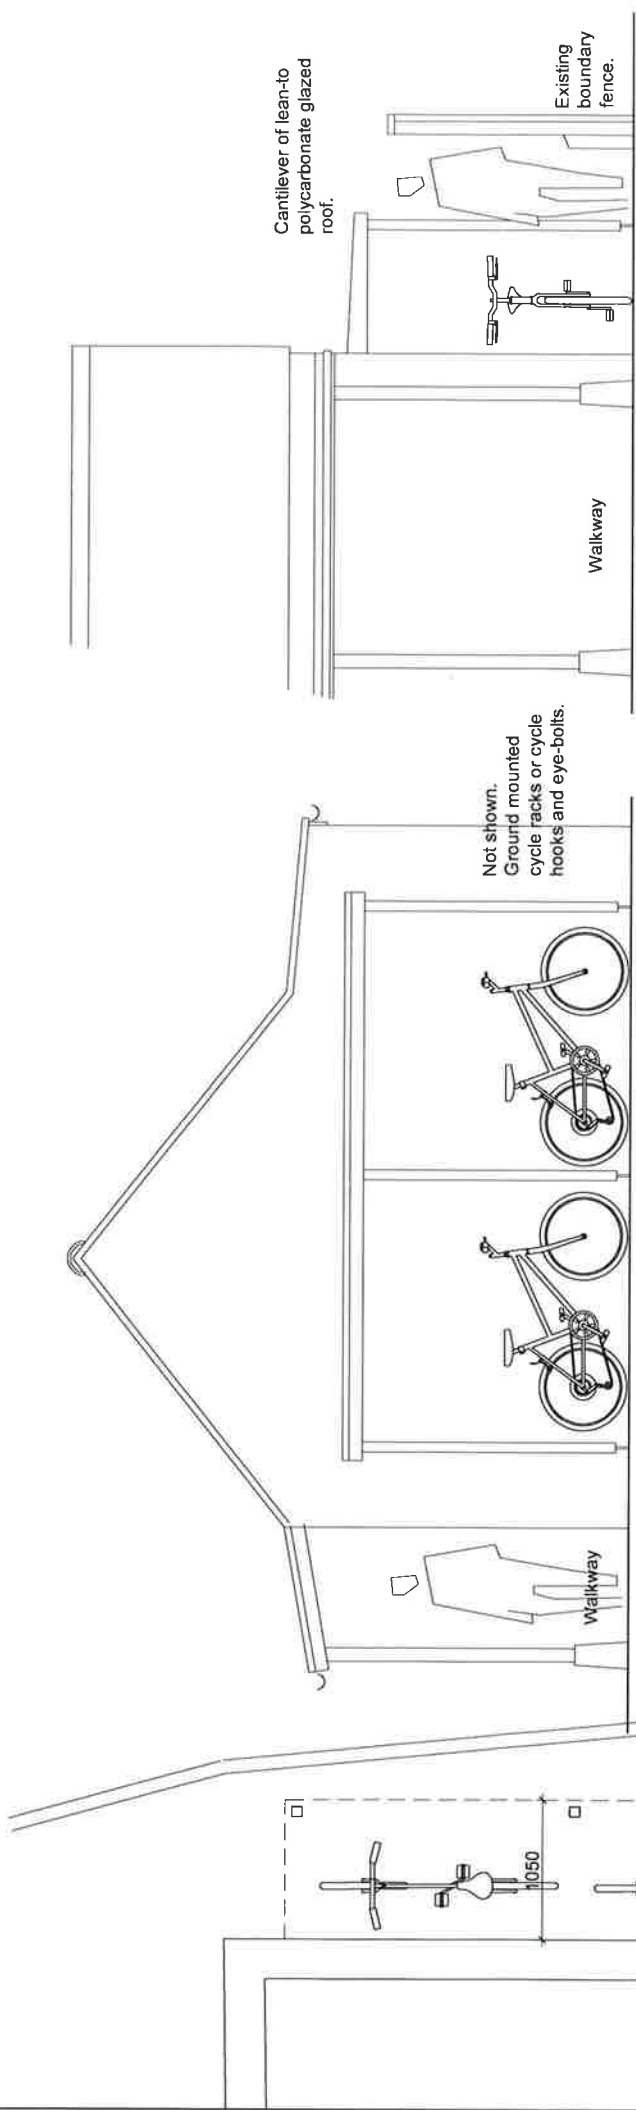

End elevation.

Side elevation.



Rev	Description	Date
Revisions		

Fielding
41 CHICHEAM ROAD, WOKING, SURREY GU24 0AD
Tel : 01483 794427 email : mail@fielding.co.uk

CLIENT
MR M. HAWKINS

PROJECT
RIO HOUSE
HIGH STREET, RIPLEY
SURREY GU23 6AE

DRAWING TITLE
CYCLE PARKING

SCALE
1:20 @ A1

DATE
NOVEMBER 2023

JOB NUMBER
21256 [PL] 10