




DO NOT SCALE OFF THIS DRAWING
EXCEPT FOR PLANNING PURPOSES
ALL DIMENSIONS TO BE CHECKED ON SITE

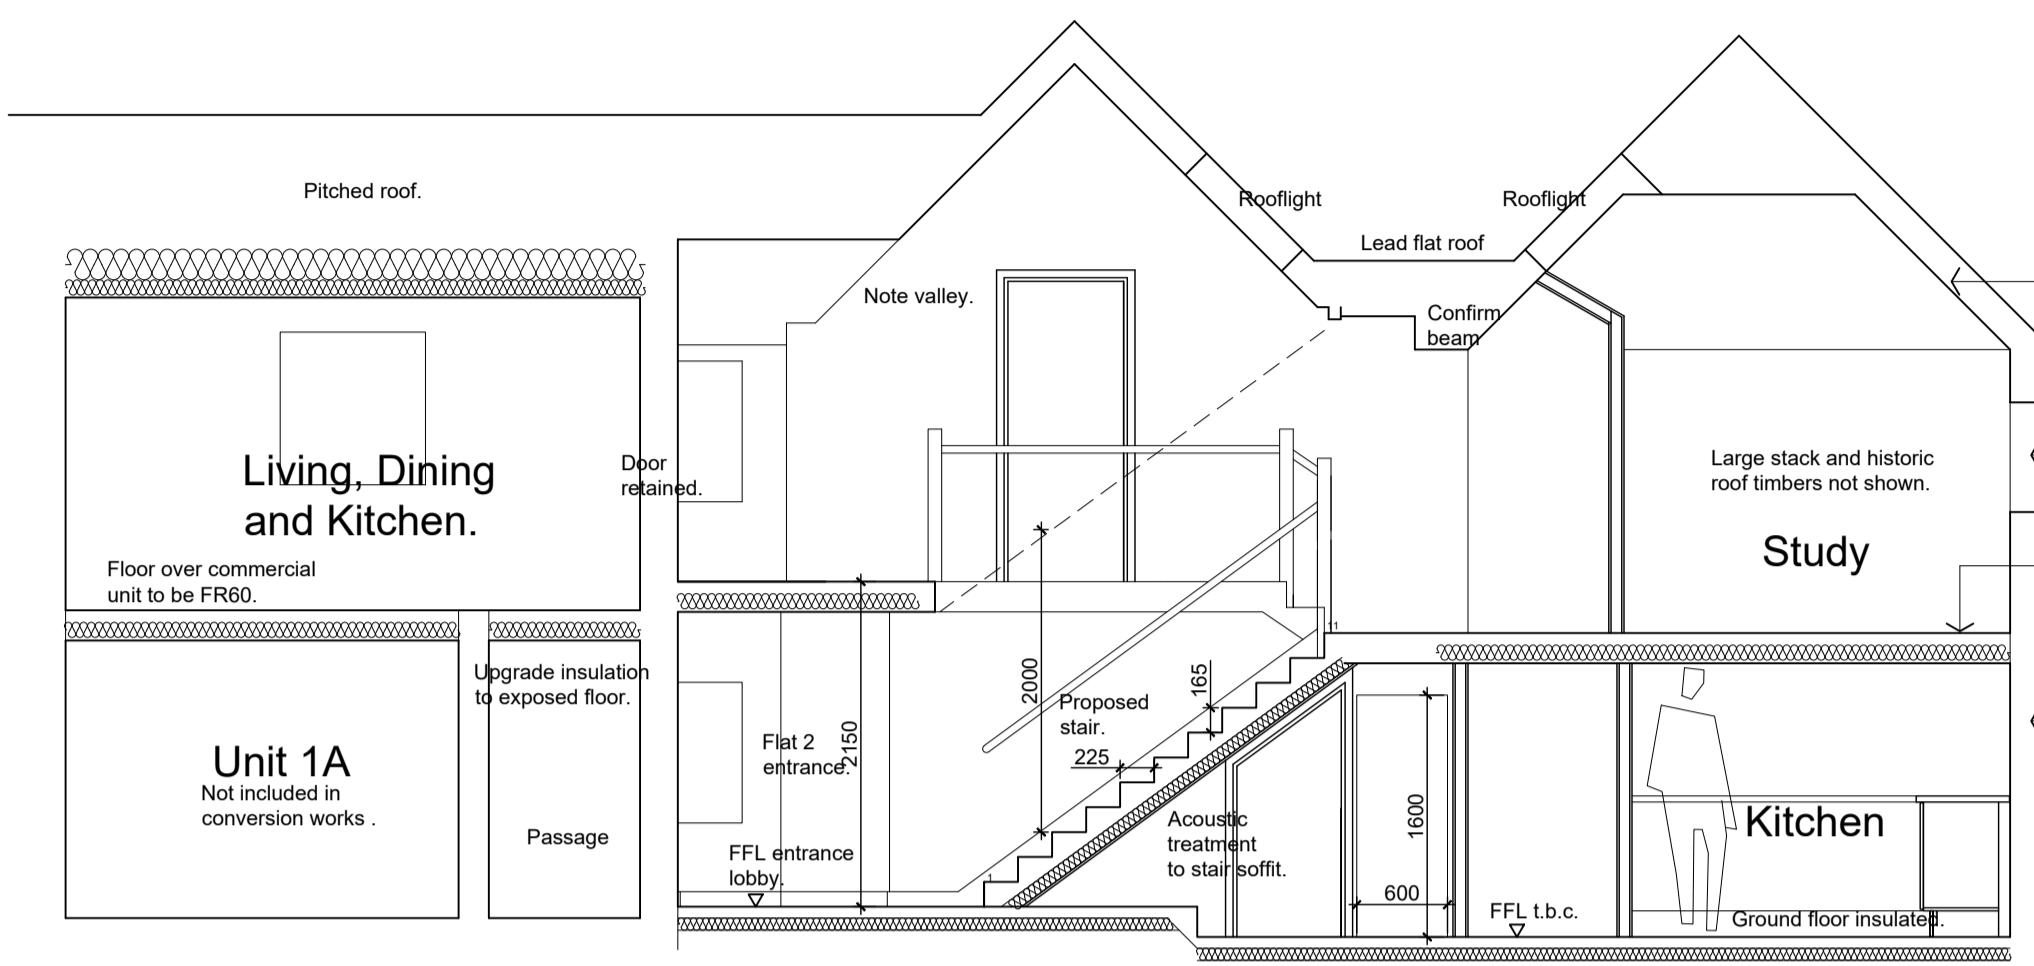


Section A - A.

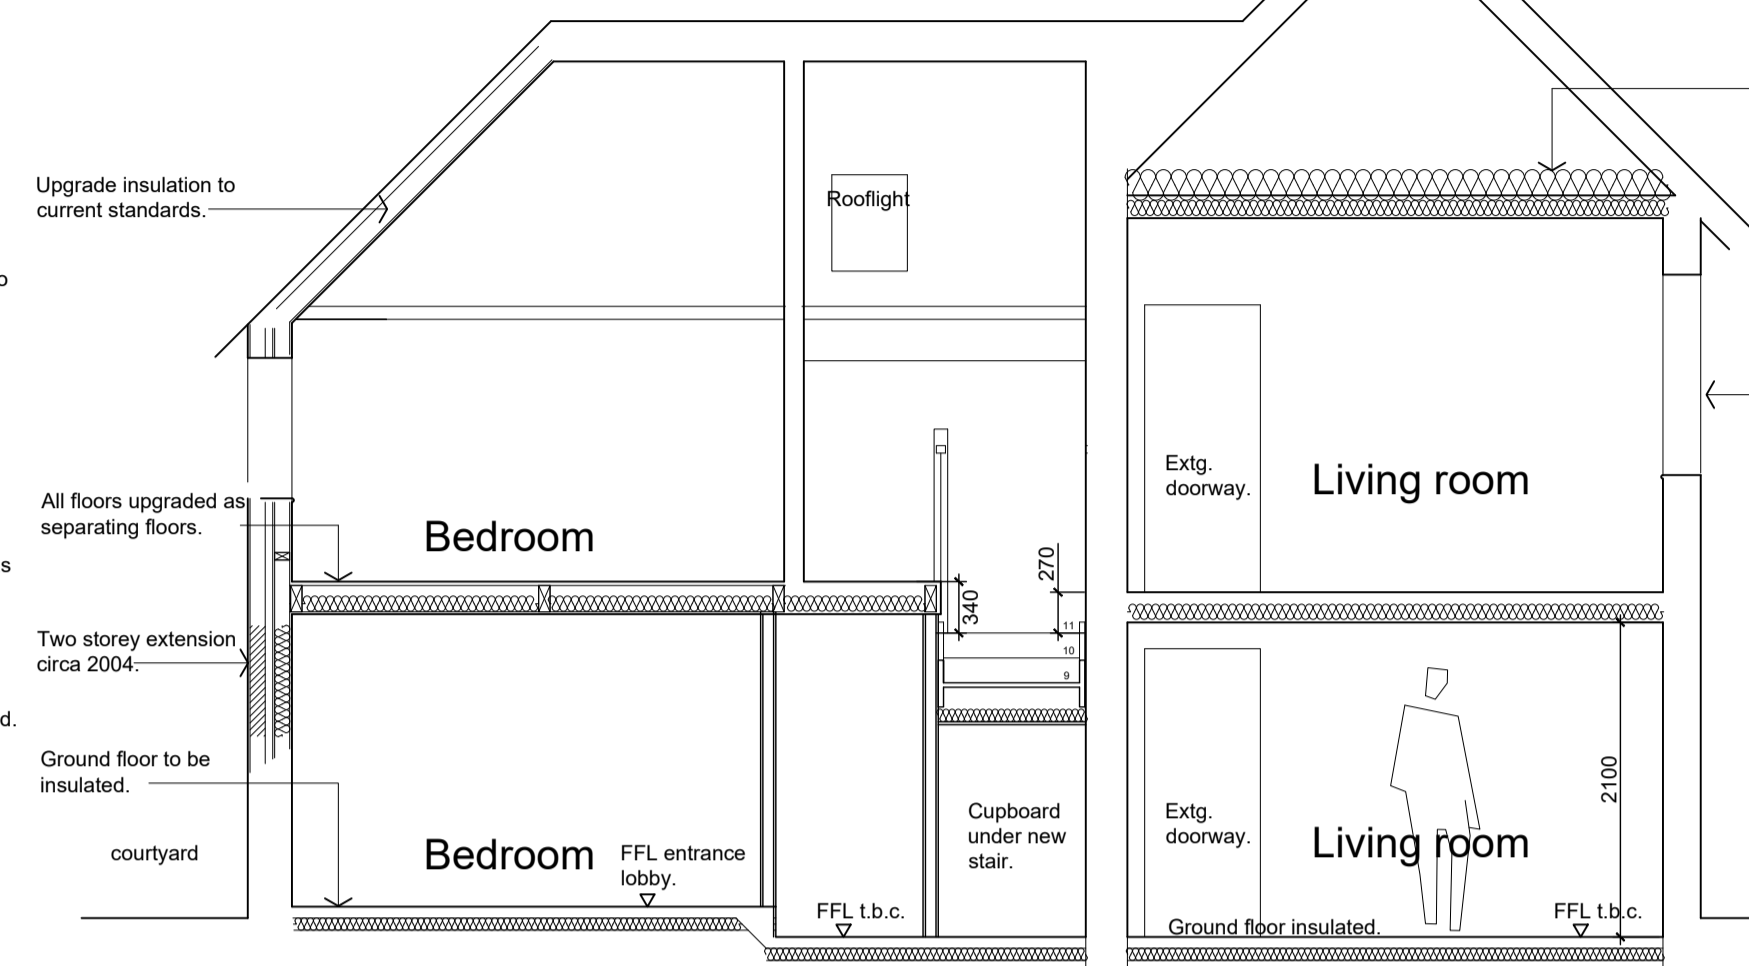


Section B - B.

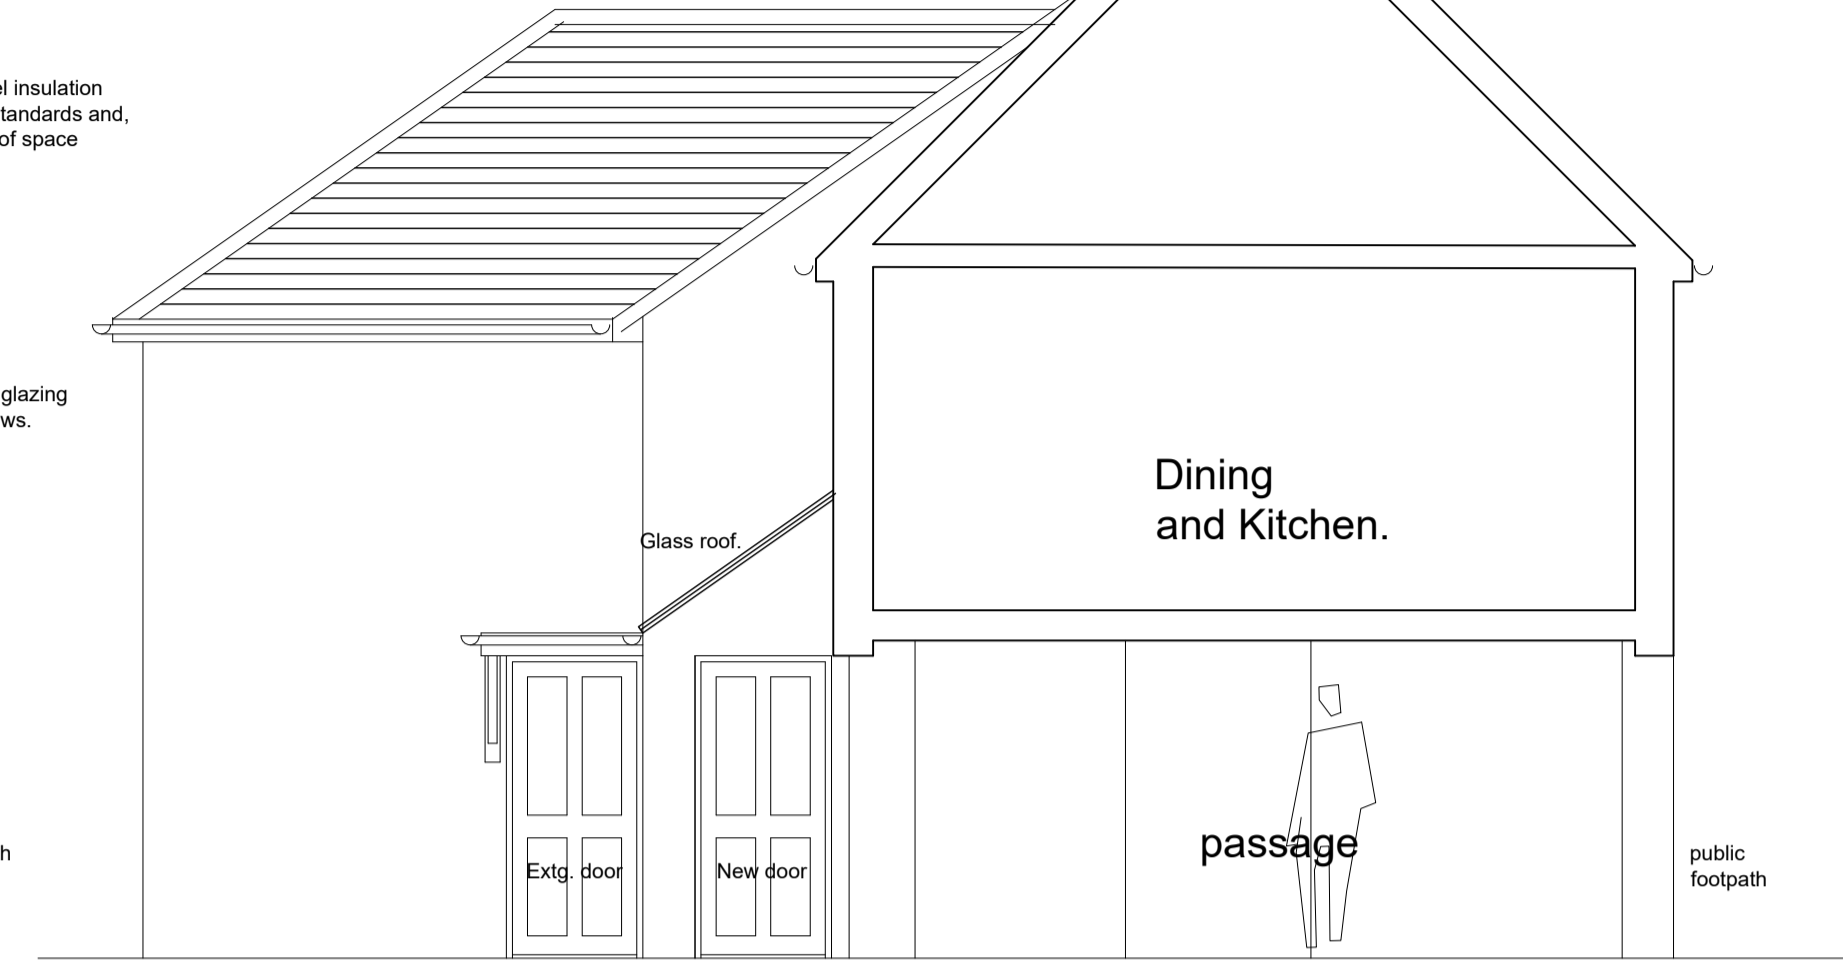


Section C - C and side elevation.

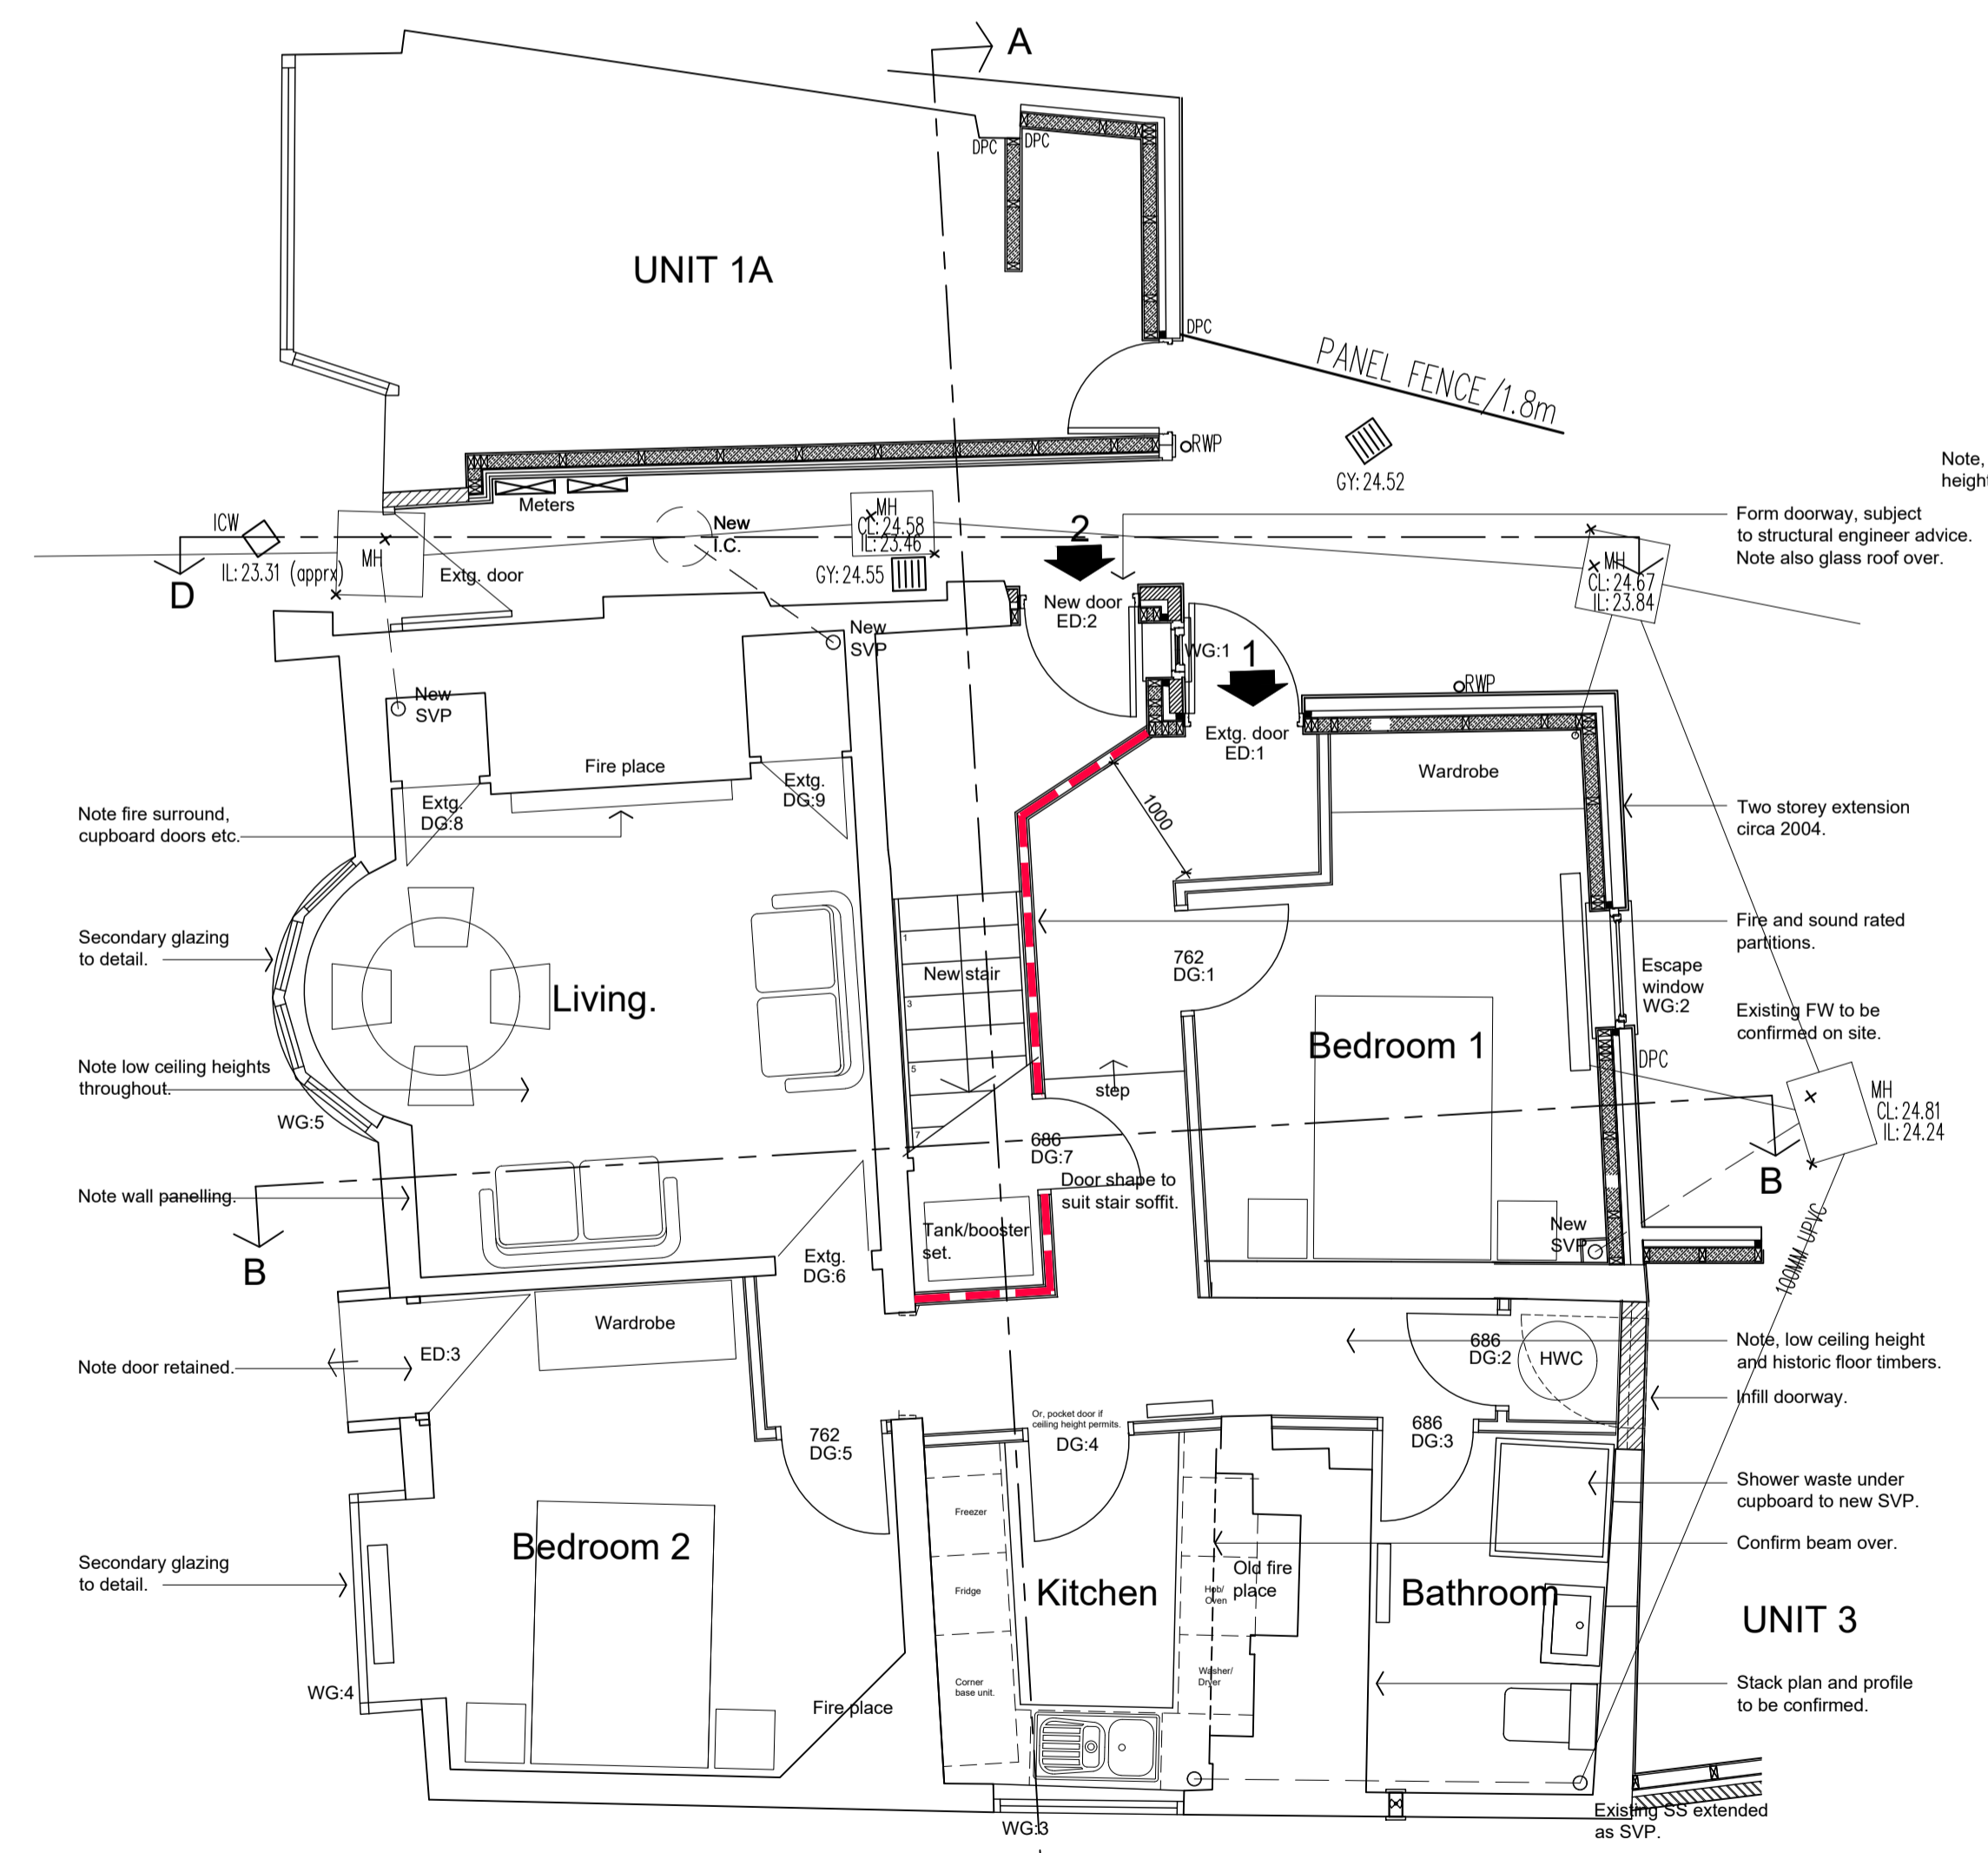


Ground floor.

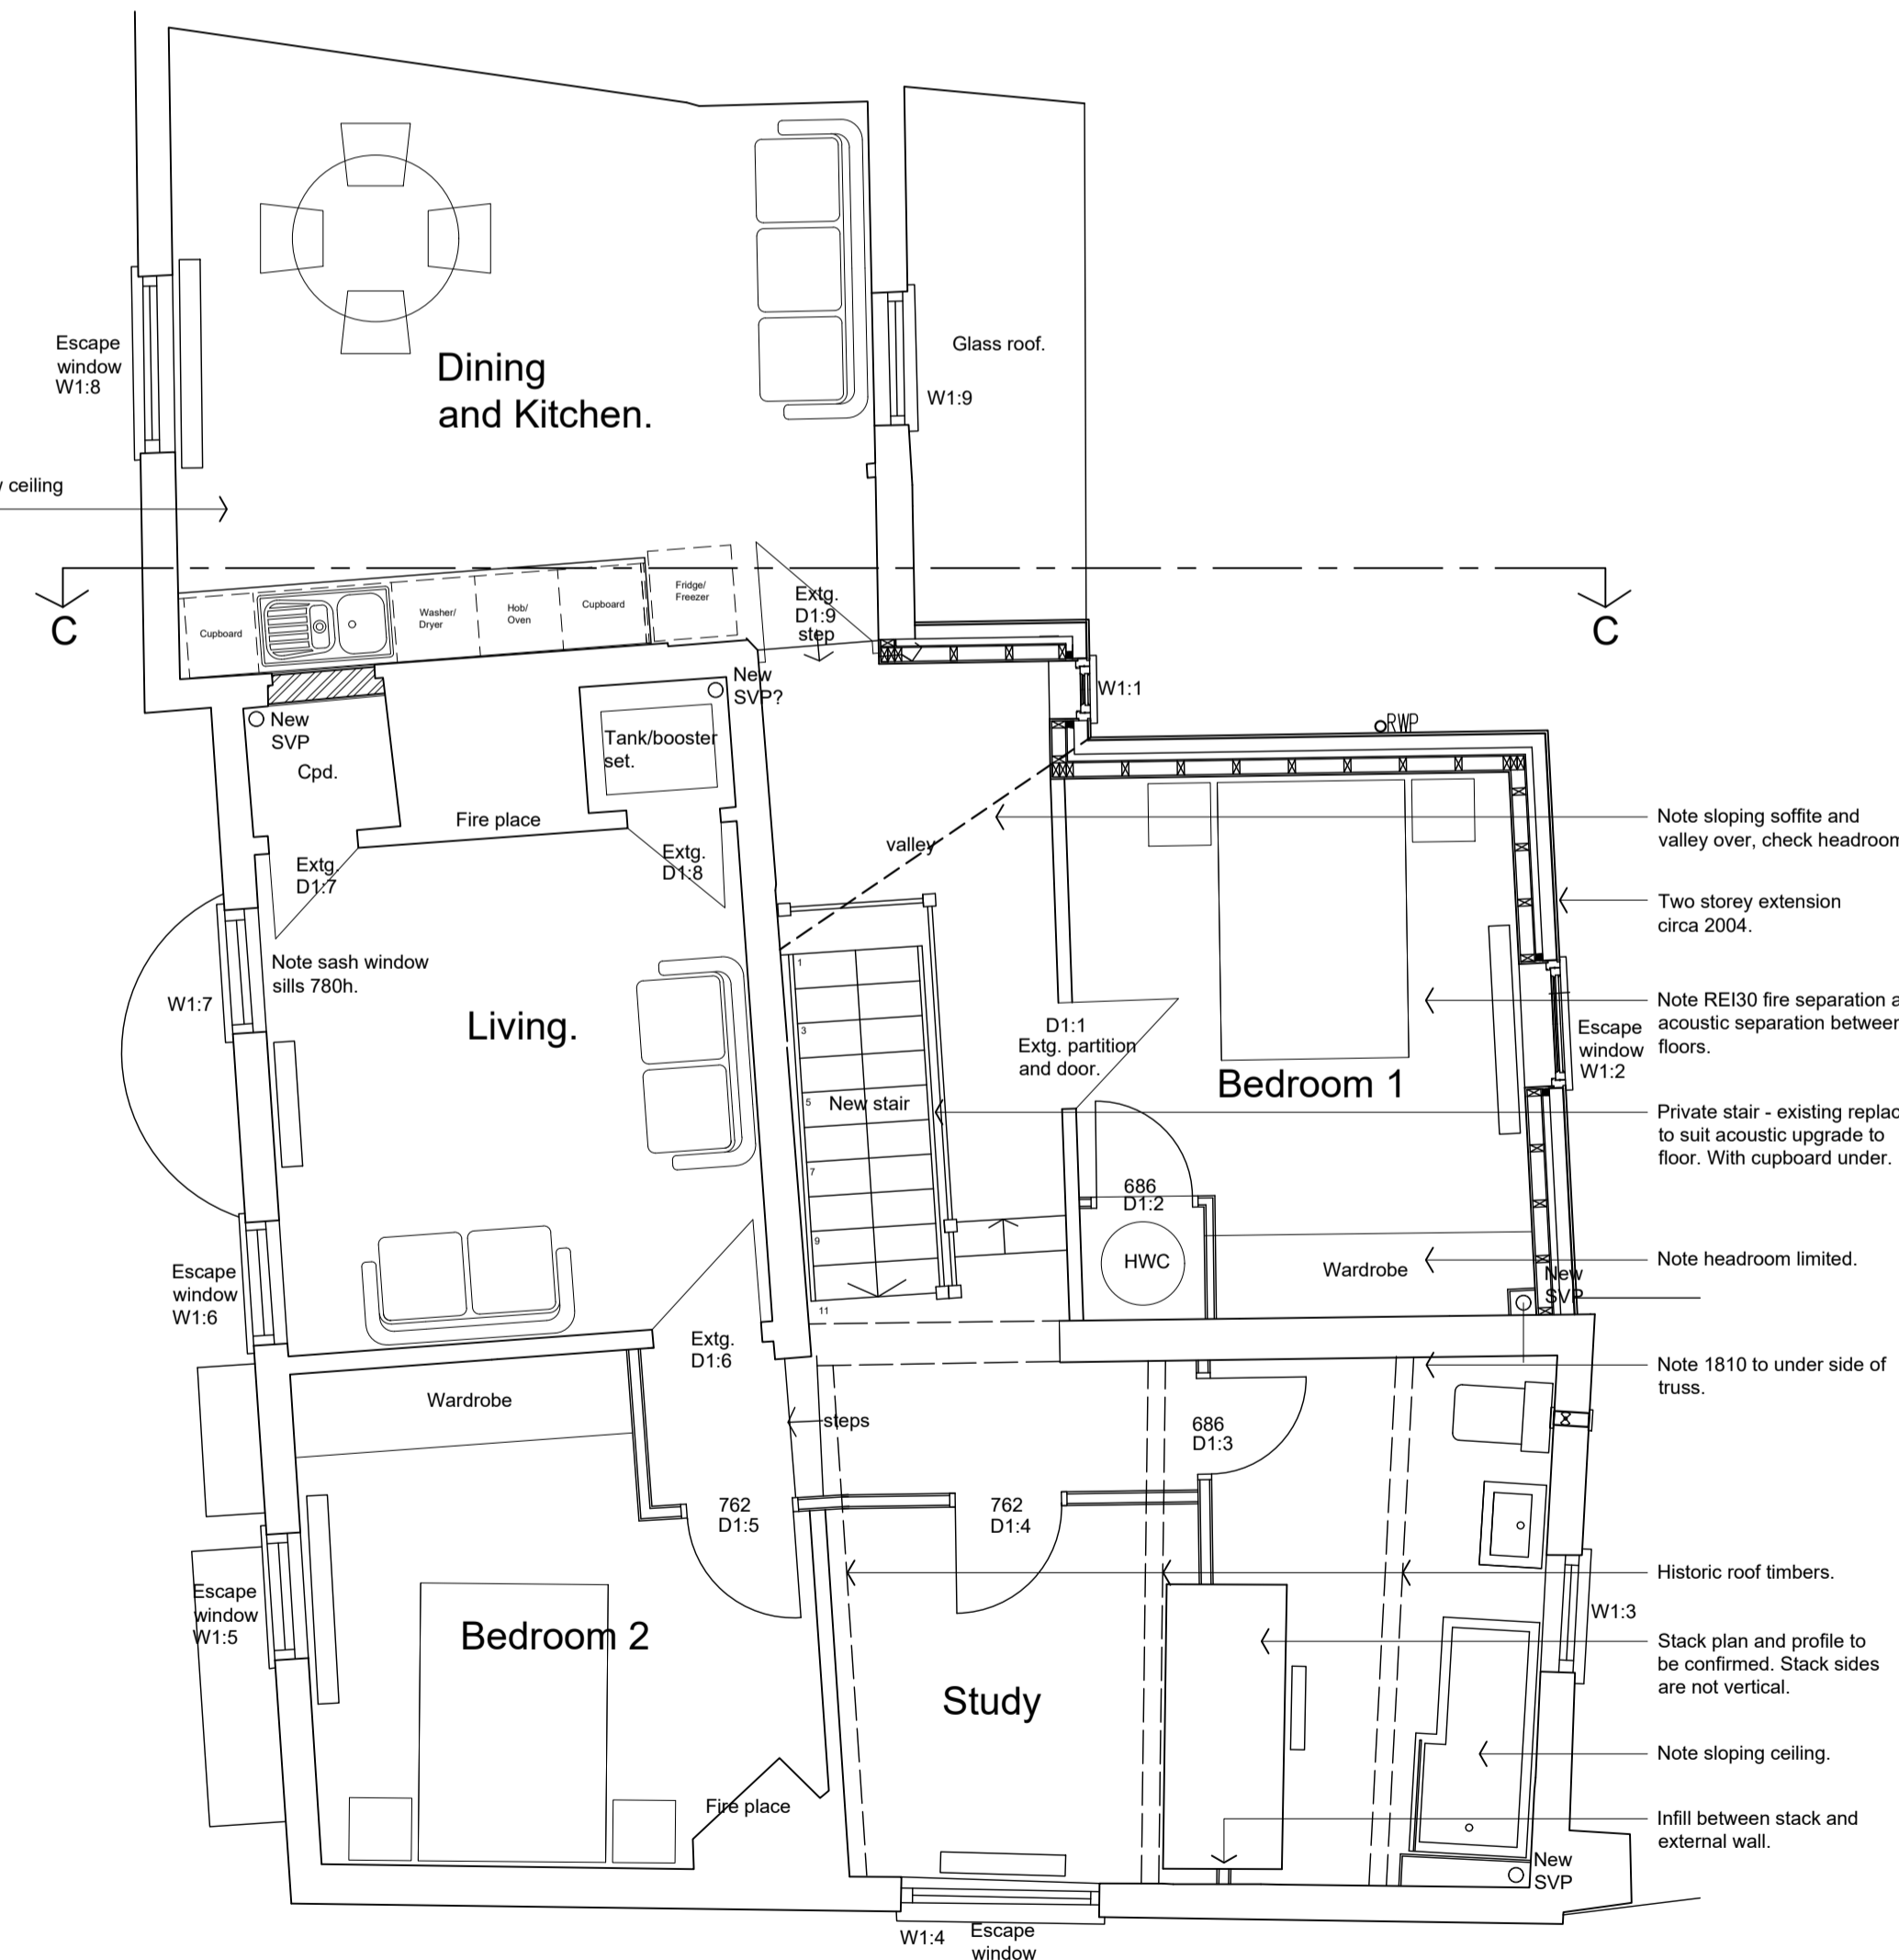

First floor.

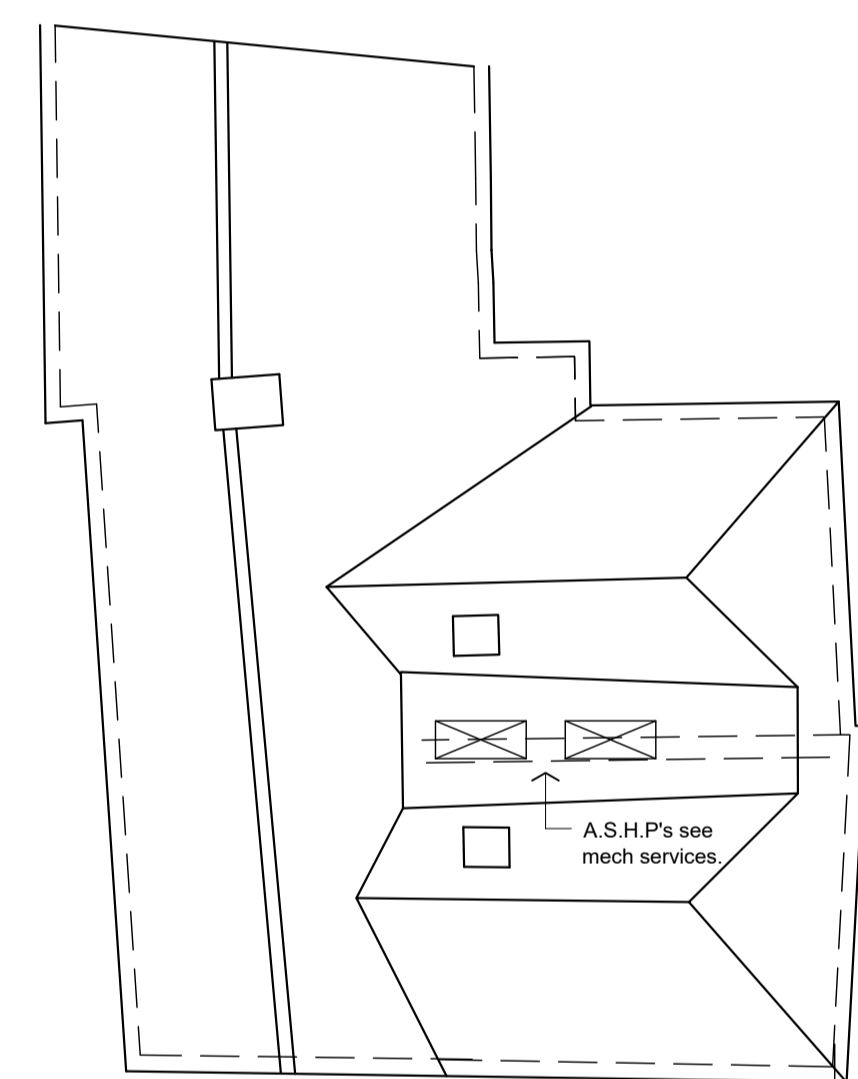

Roof plan.

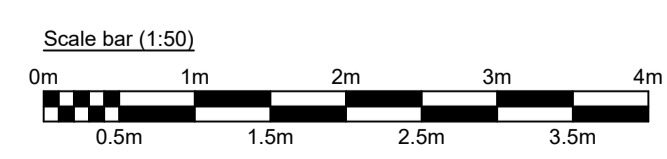

Rev.	Description	Drawn	Check	Date
Revisions				
41 CHOBHAM ROAD, WOKING, SURREY. GU21 6JD Tel : 01483 764407 email : mail@bbf-fielding.co.uk				
CLIENT				
MR M. HAWKINS				
PROJECT				
RIO HOUSE HIGH STREET, RIPLEY SURREY GU23 6AE				
DRAWING TITLE				
PROPOSED FLOOR PLANS, ROOF PLAN, INDICATIVE SECTIONS AND SIDE ELEVATION.				
SCALE 1 : 50 @ A1				
DATE	MARCH 2023	DRN.	pr	CHK.
JOB / DRAWING No.	21256 [PL] 05	REV.	-	