


**1** DETAIL AT NEW WINDOW SECTION 1:10



**2** DETAIL AT WALL SECTION 1:10

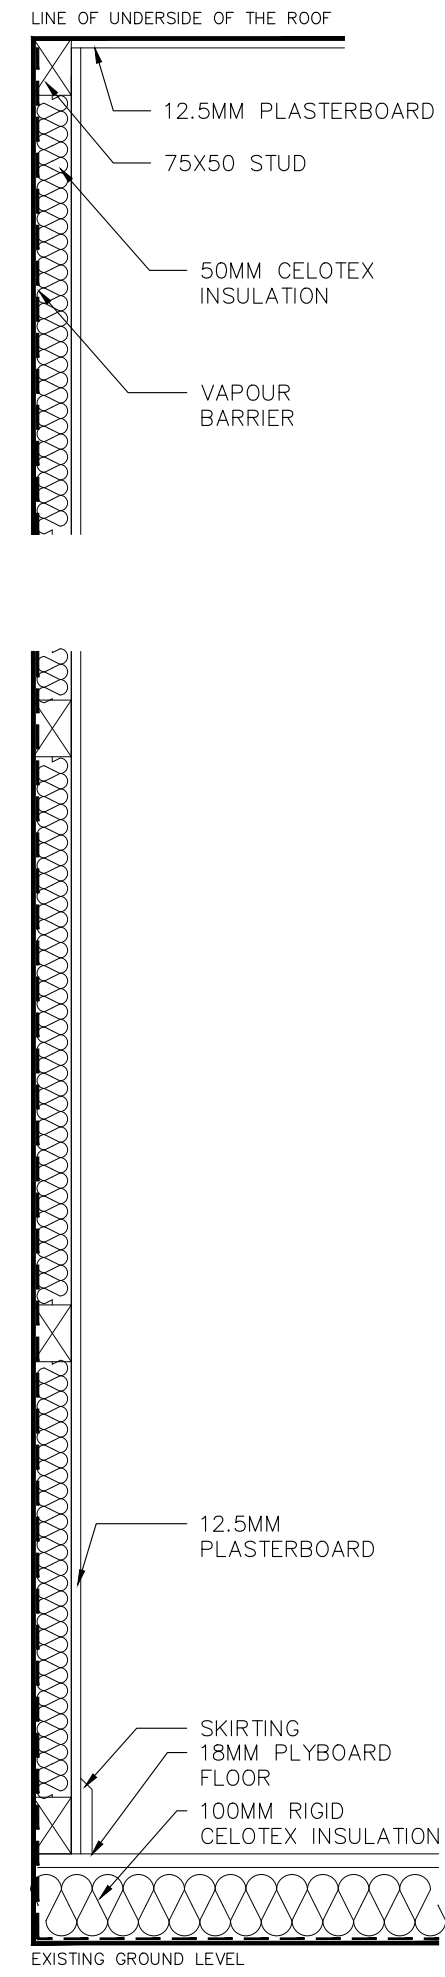

**3** PROPOSED CONVERSION FRONT ELEVATION 1:50

CODE	FOR PLANNING
-	
OWNER: FUJI HOME LTD	
PROJECT: PROPOSED GARAGE CONVERSION AND REAR EXTENSION	
LOCATION: 7 MANCETTER ROAD, SOLIHULL, WEST MIDLANDS, B90 3RB	
TITLE: PROPOSED CONVERSION SECTIONS AND ELEVATION	
Computer File	PLOT DATE
PROJECT NUMBER: BC_011	SCALE: SEE DWG
DRAWING NUMBER P002	Rev. -