


House Type C
Front Elevation 1:50




House Type C
Side Elevation 1:50




House Type 1C
Rear Elevation 1:50

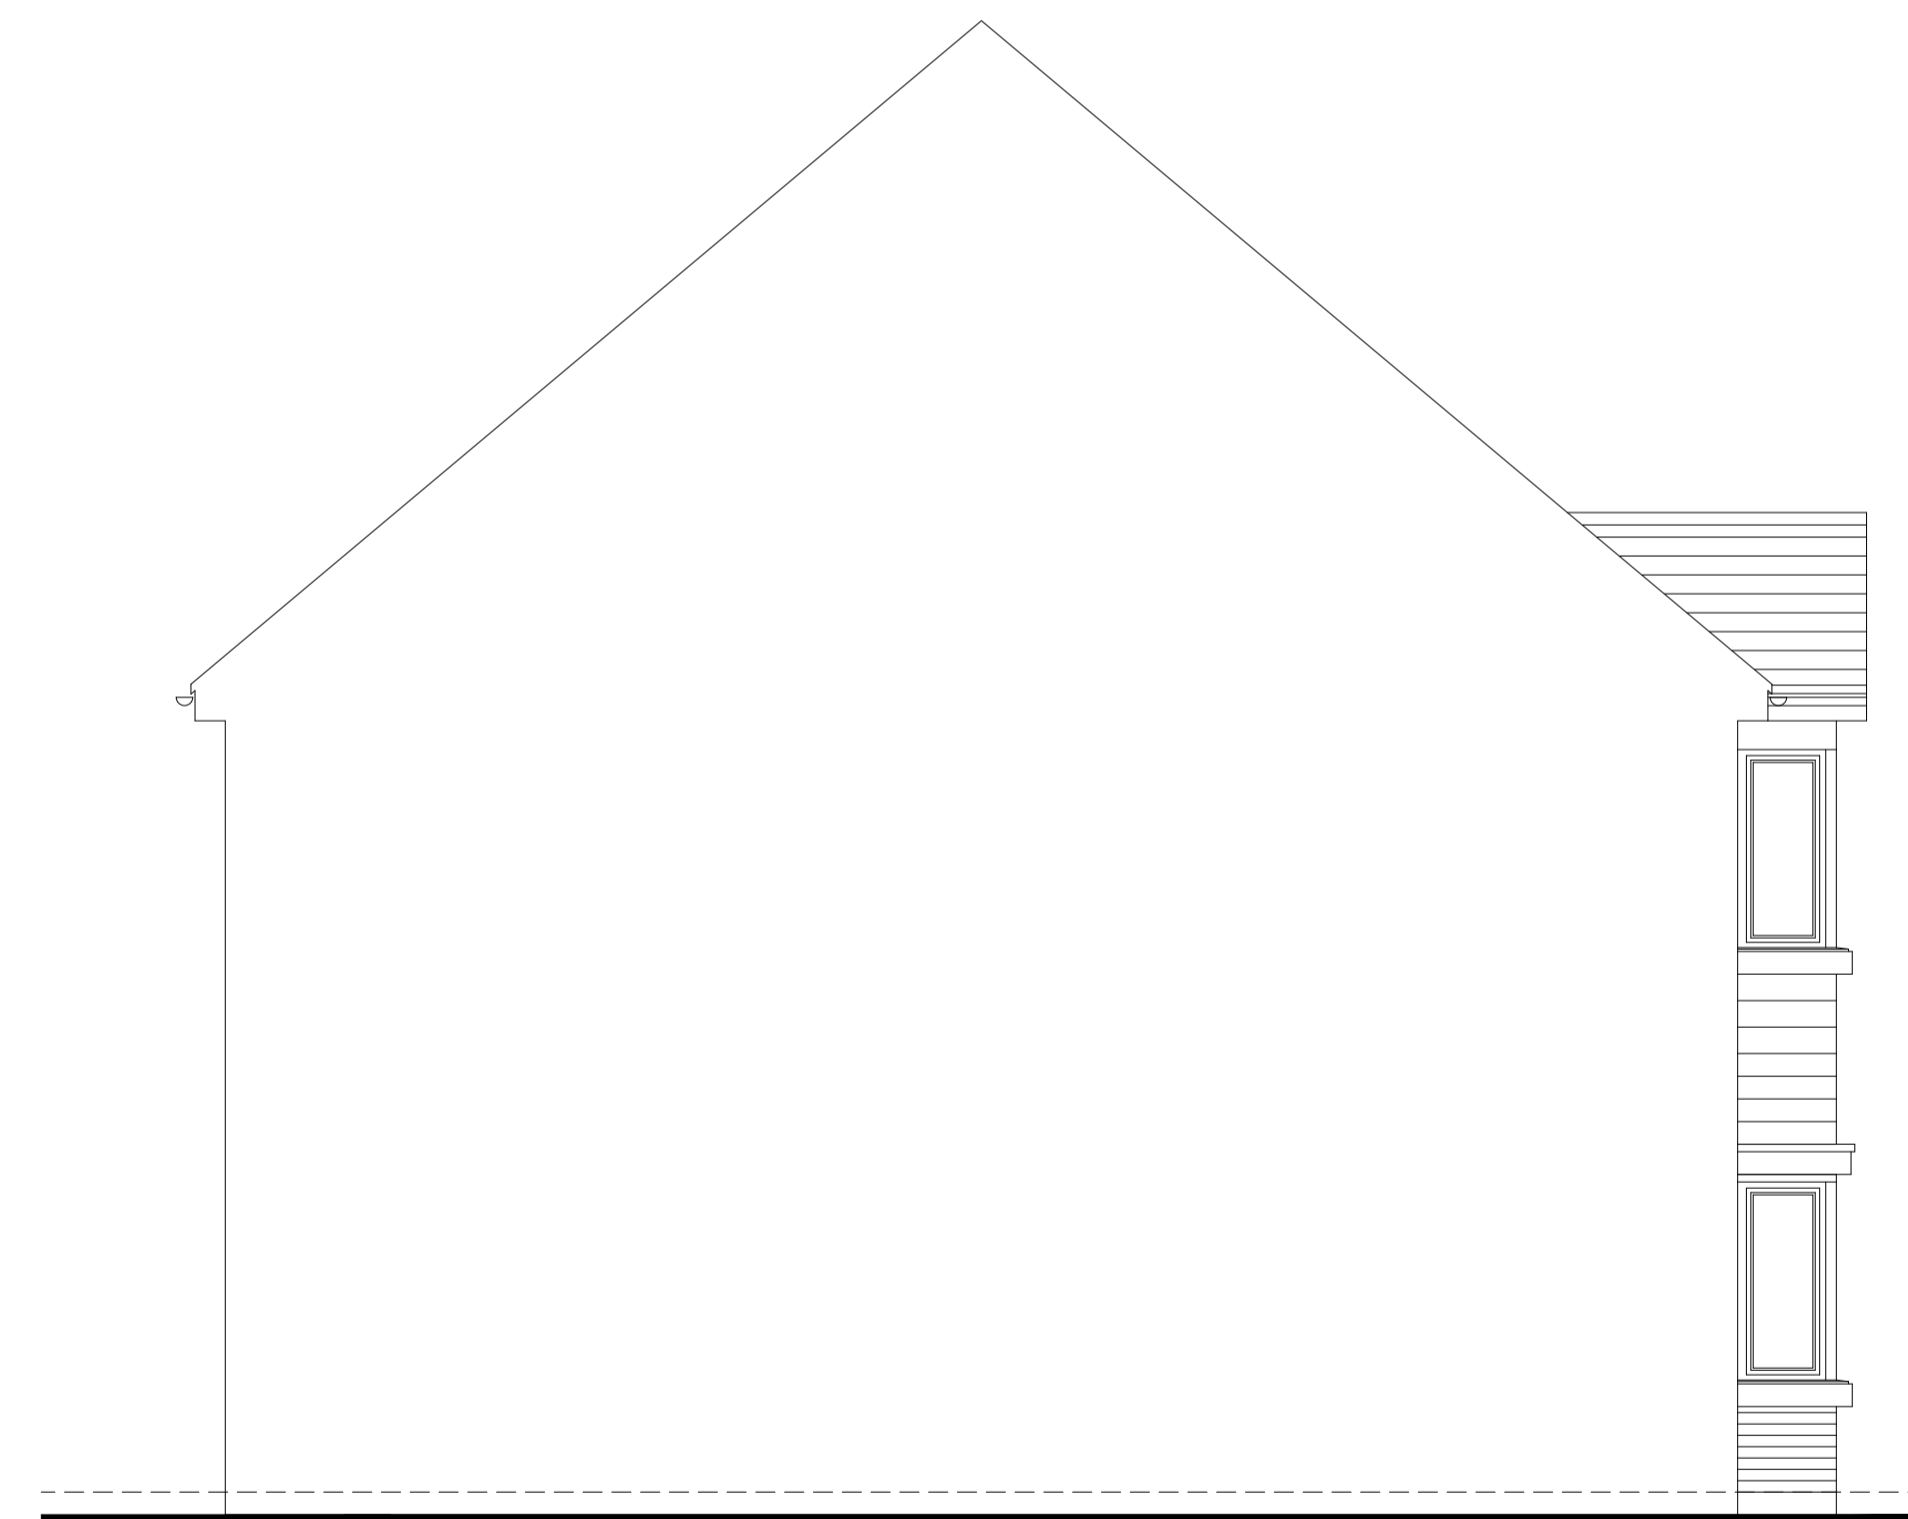

House Type C
Side Elevation 1:50

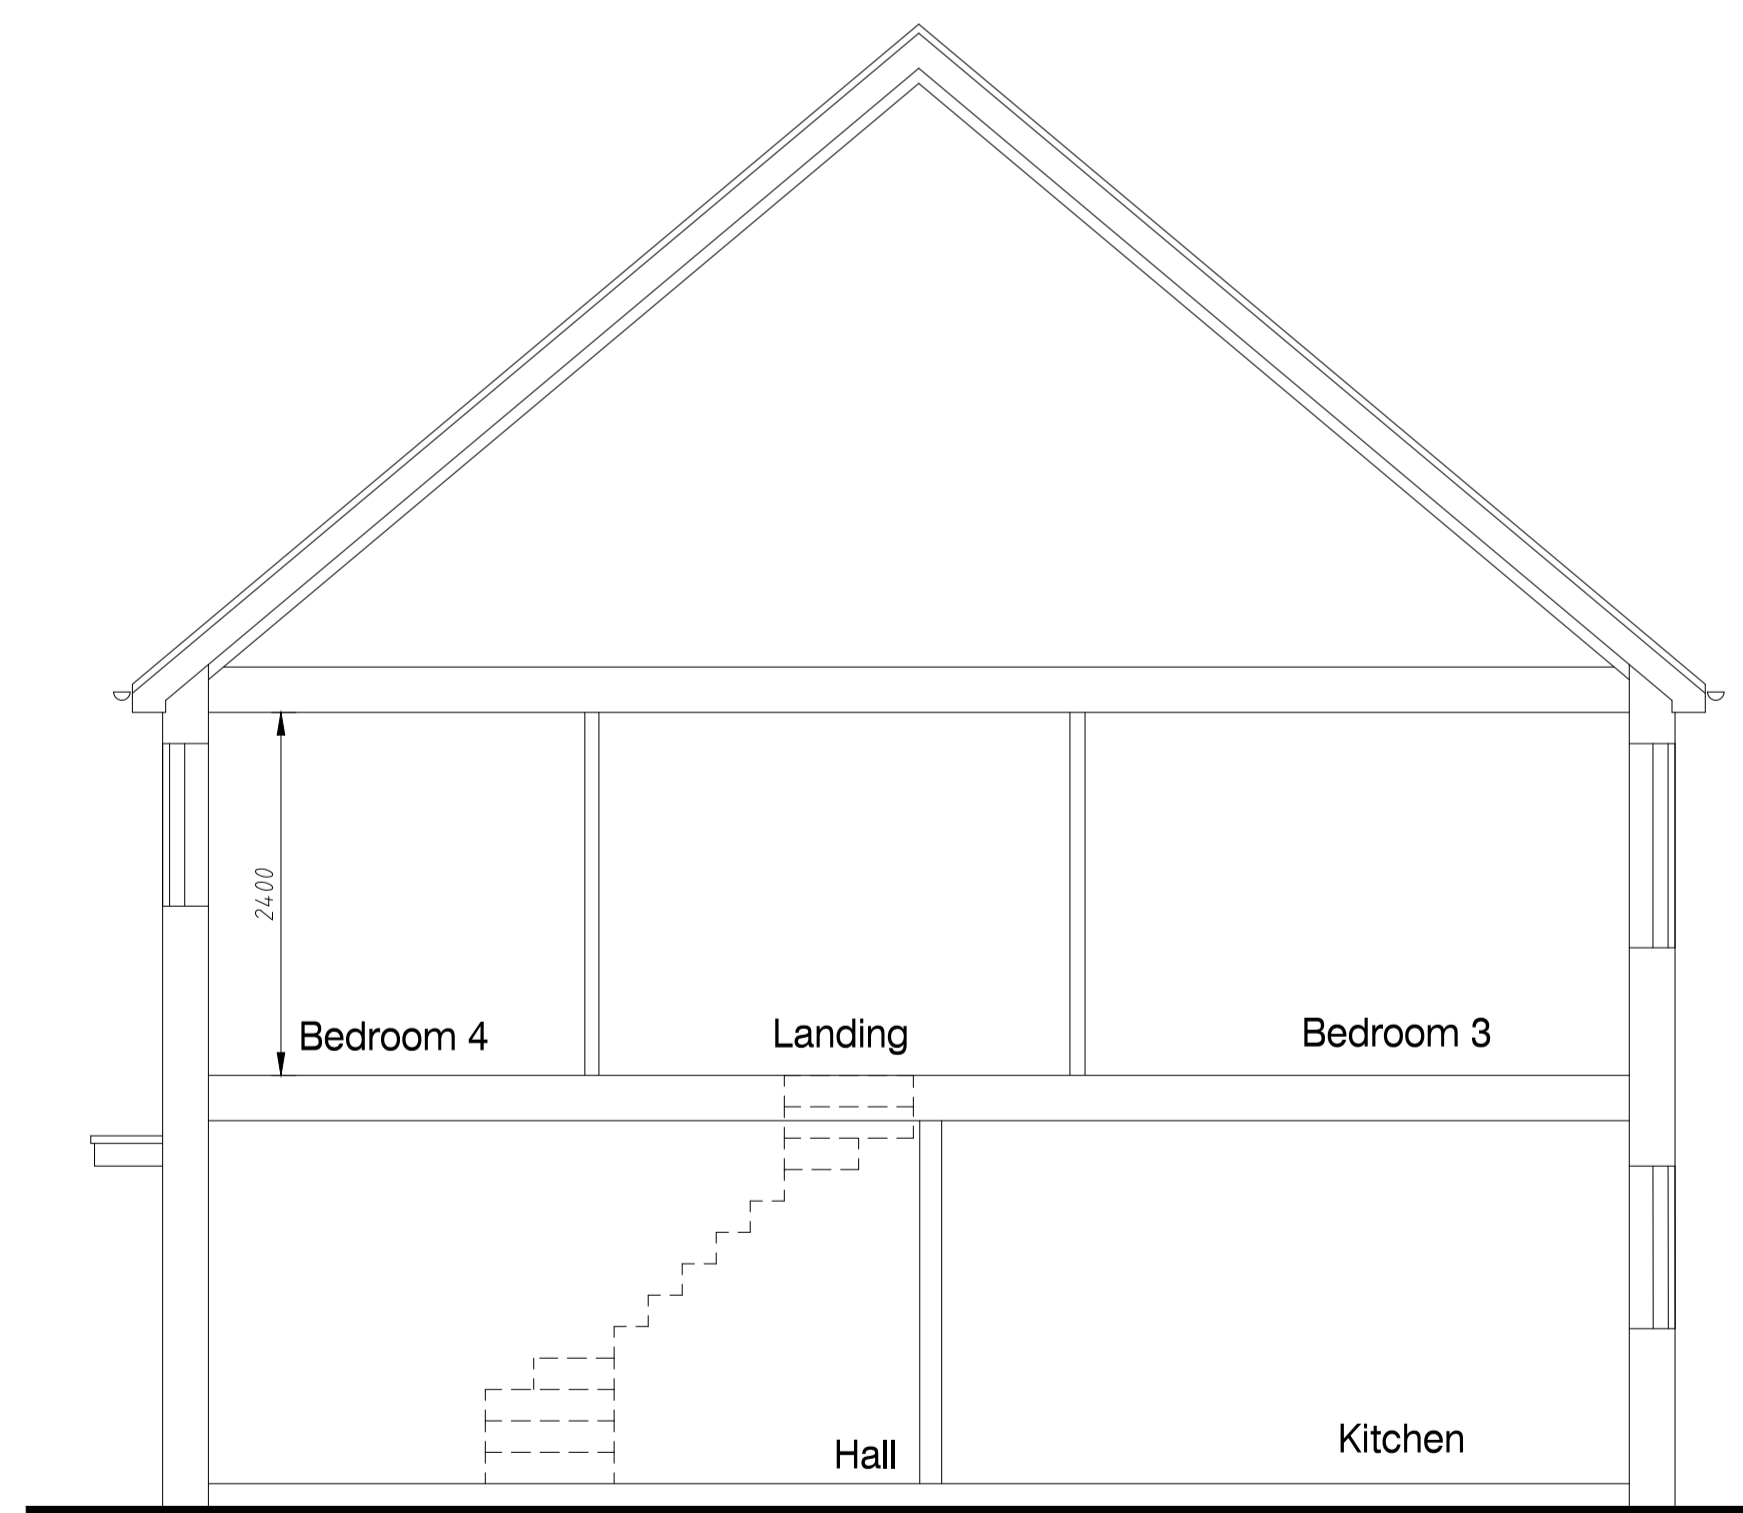

Section AA

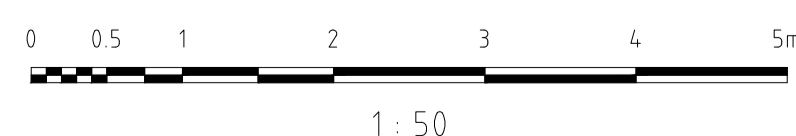

House Type 1c

Plots 7,8

Ground Floor GIA = 53.0sqm

First Floor GIA = 53.0sqm

Total GIA = 106sqm

rev.	date	drawn	chk'd

Gould Singleton Architects
Earls Way, Halesowen, West Midlands, B63 3HR
Tel: 0121 550 0359 Fax: 0121 550 8088
e-mail: info@gould-singleton.co.uk

number	drawn	checked	scales	date
1:50@A1				10.11.23
HC	GSA			
21-1878-030				

Proposed Floor plan and Elevations - Plots 7,8

This drawing and the building works depicted are the copyright of the Architects and may not be reproduced except by written permission. This drawing must be read and checked against any specialist drawings and information provided. Do not scale prints. Figured dimensions only to be taken from this drawing.