




FRONT ELEVATION

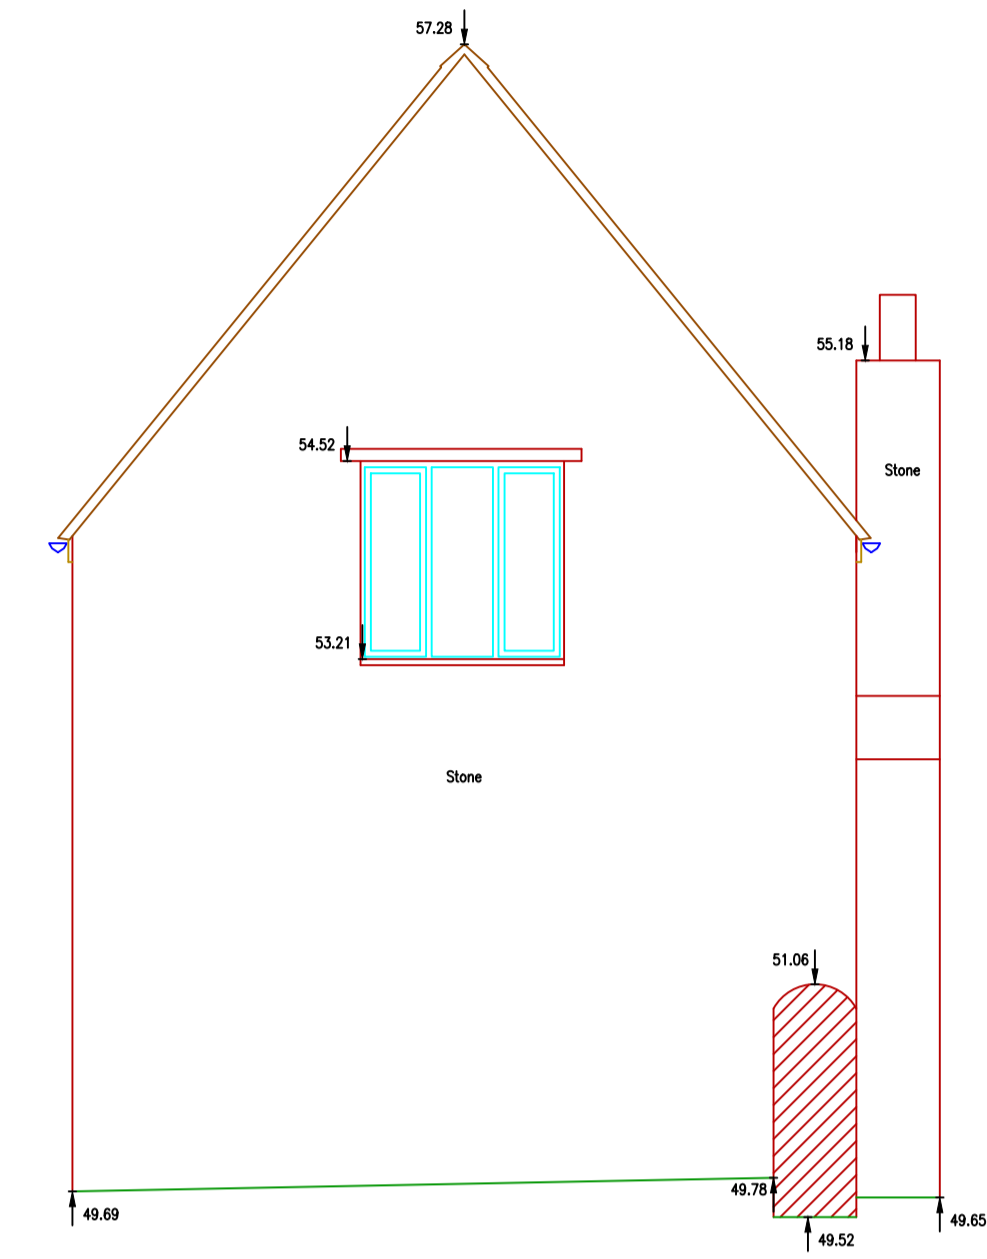

SIDE ELEVATION

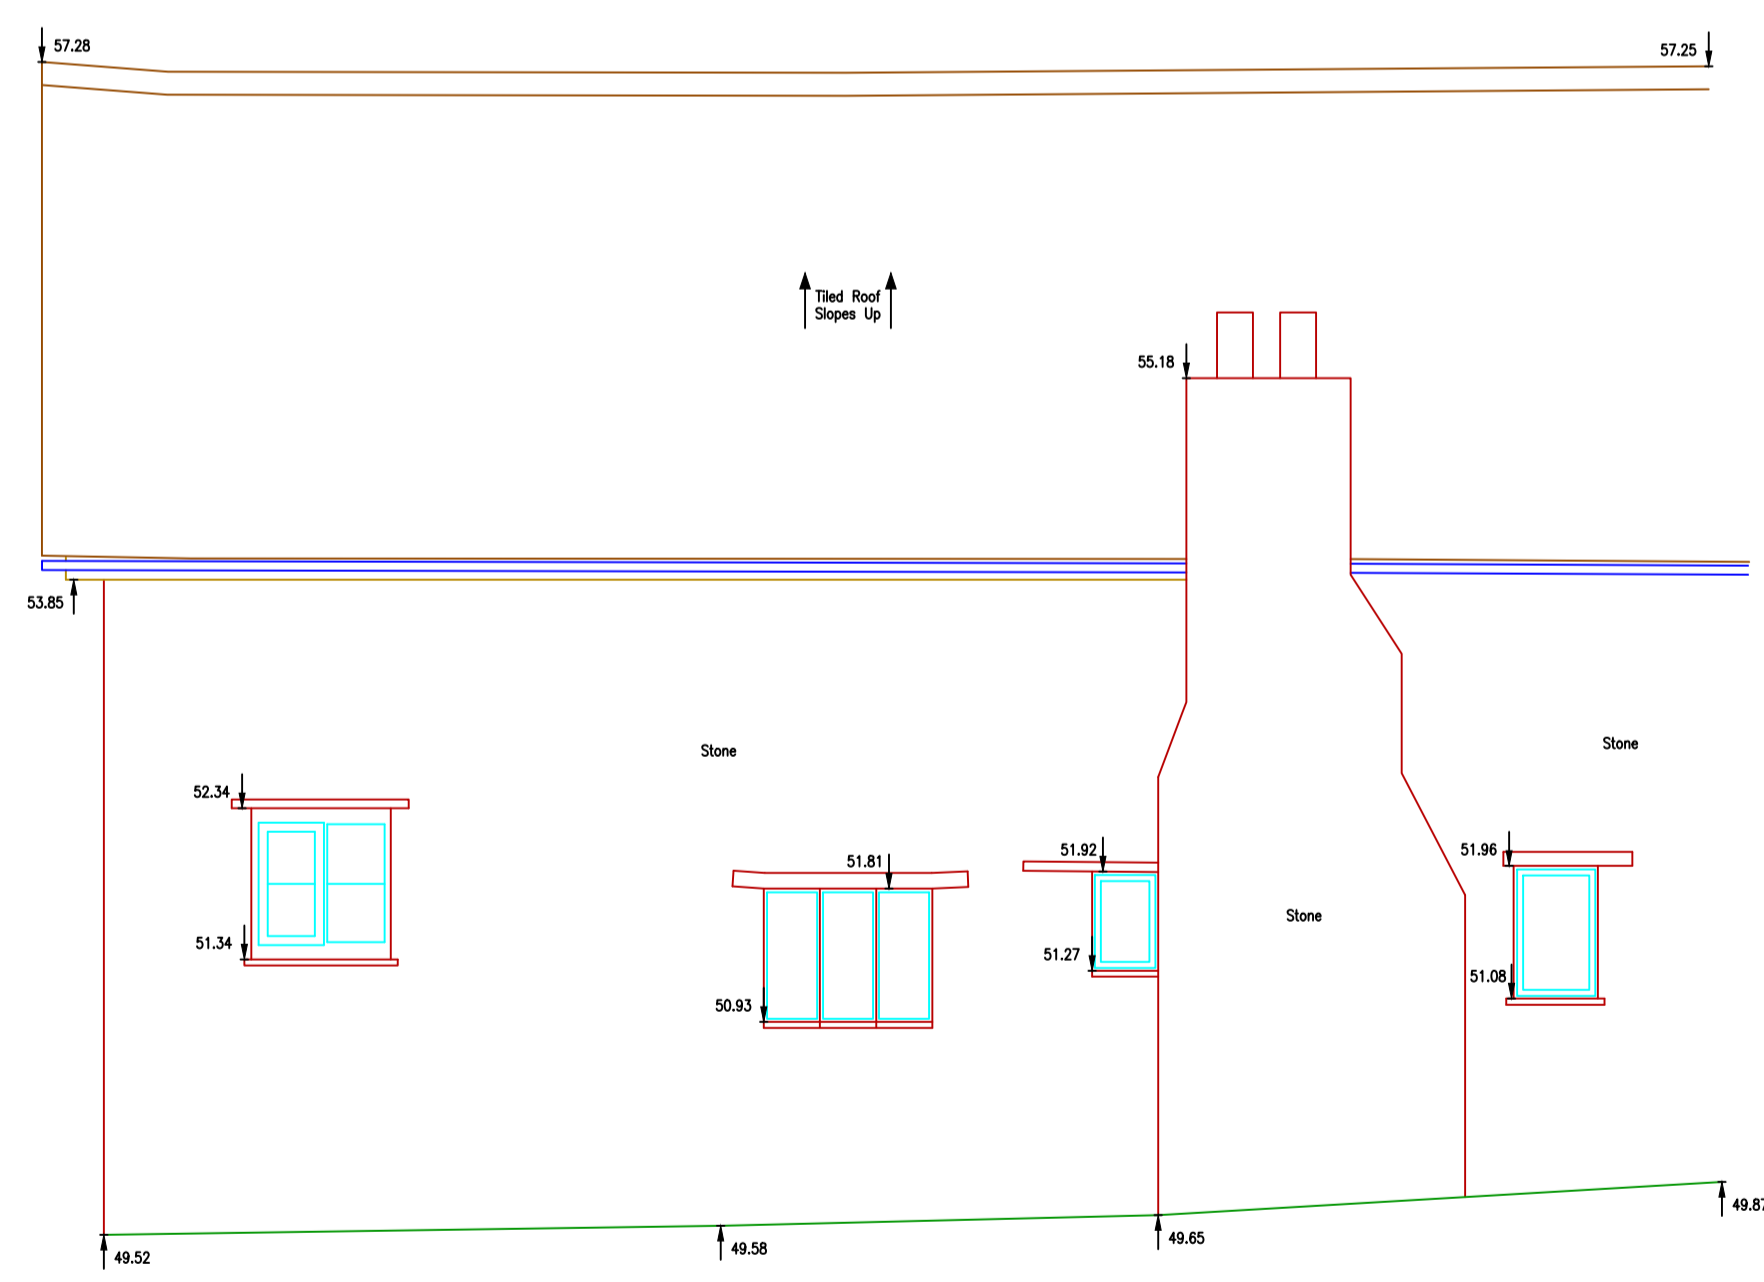


REAR ELEVATION

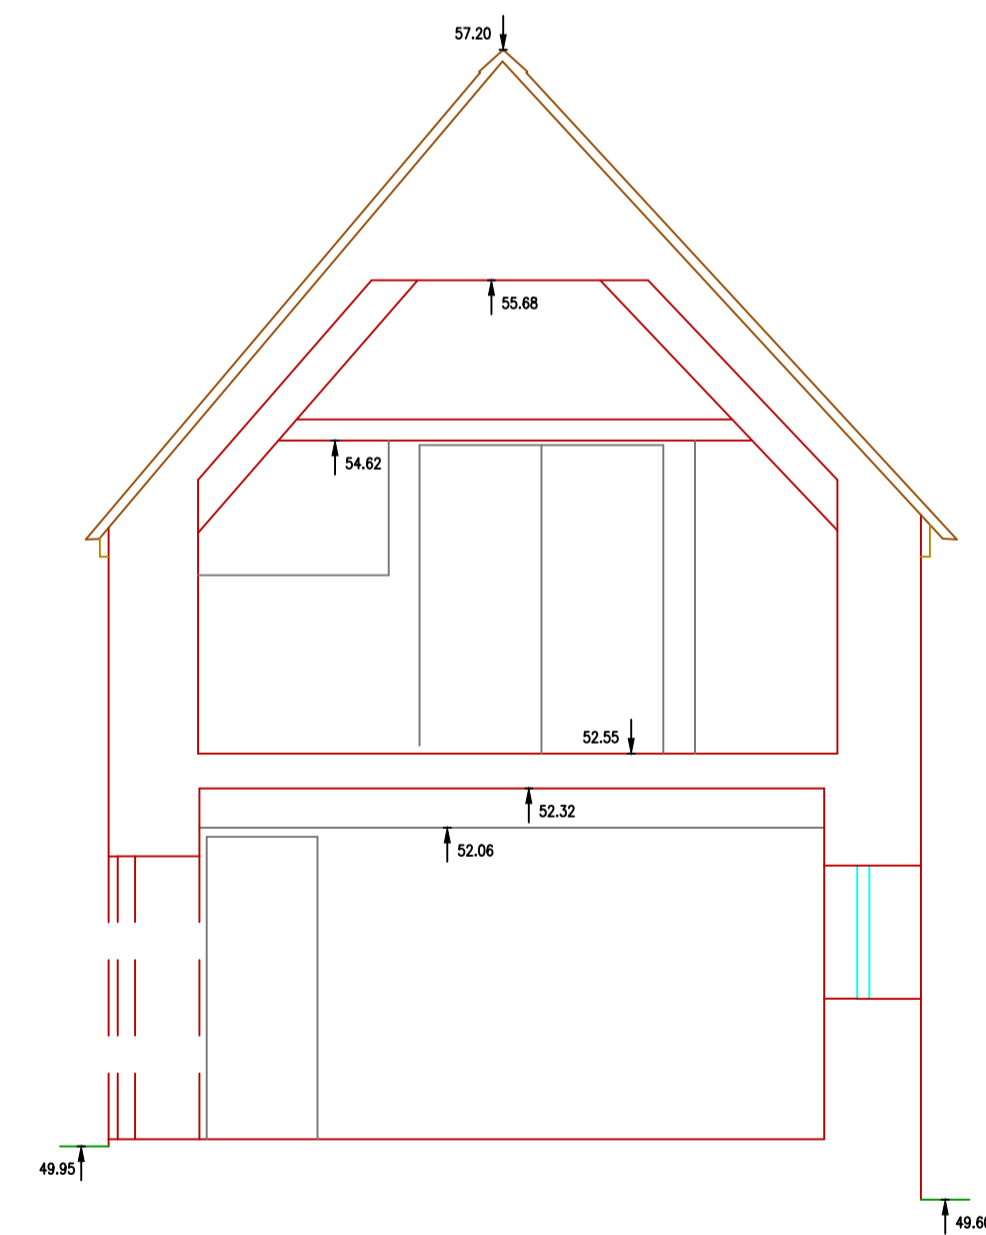


SECTION A-A

DATUM: 49.000m

DATUM: 49.000m

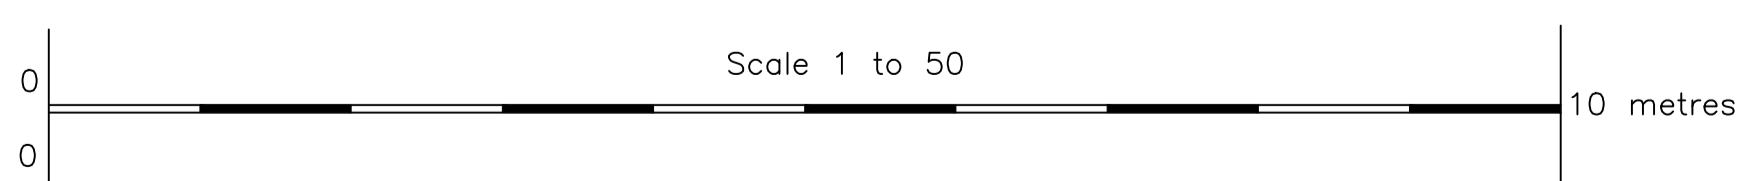

Rev.	Comments	By	Chkd	Date

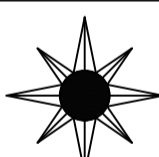

RJM SURVEYS
Land & Building Surveyors

53 Blounts Court, Potterne, Devizes,
Wiltshire, SN10 5QD

rjmsurveys@icloud.com
www.rjmsurveys.com

Project Title:
Meeting Hall, Coles Garden, Kilmersdon,
Radstock, BA3 5TG

CAD Drawing Name:
23564_3_Elevations.dwg

Drawing Title:
Elevations

Client: White Horse Housing	Date: October 2023
Scale: A1 @ 1:50	

Drawn by: RC	Checked by: RC	Project Code: 23564	Revision: ---
-----------------	-------------------	------------------------	------------------

Grid Orientation: N.A.	Site Level Datum: Local: STN 1 - 50.000m
---------------------------	---

All dimensions are to be checked on site where applicable. This drawing must not be scaled, and only written dimensions should be respected.