
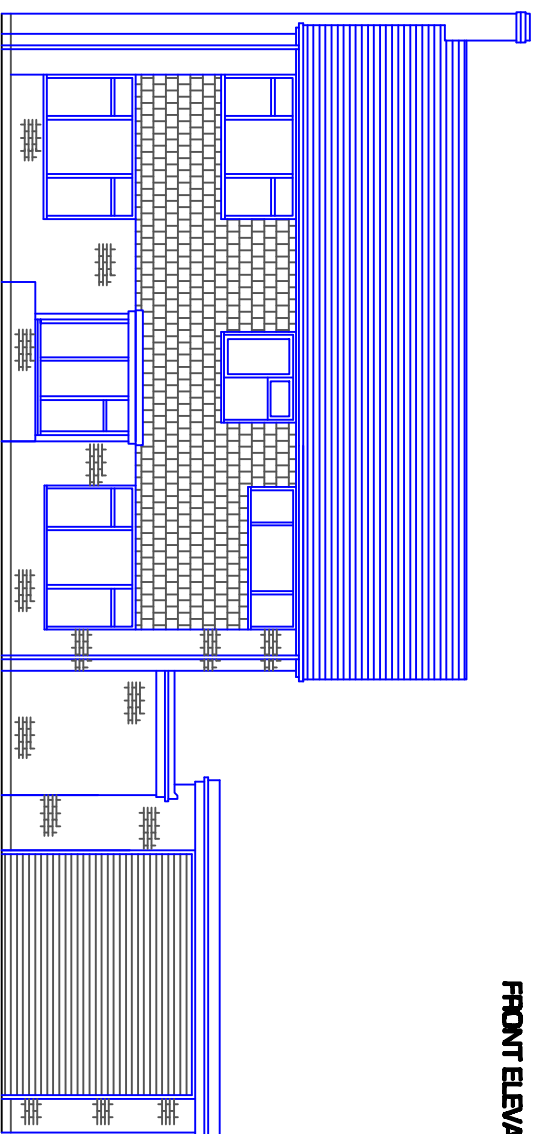


These Drawings and designs and information are to be read in conjunction with the appended Building Regulations Specification Notices of Tony Michael Consulting/TMC Commercial Ltd and AKC Engineers details/calculations

These Drawings and designs and information are the Copyright of Tony Michael Consulting/TMC Commercial Ltd  
 Do not scale Check all Dimensions and report any Errors to TMC  
 Report any Errors or Discrepancies as soon as they are found to TMC  
 These drawings are intended for the sole use of the client of TMC only, and for the sole and specific purpose to obtain Planning Permission and Building Regulation Approval, and no third party can rely on or use these drawings or information contained within or appended to, for any purpose, without the expressed consent of TMC in writing  
 For the avoidance of doubt, the terms of the Copyrights [ Rights of Third parties ] Act: 1998 are excluded from, and do not apply to, these drawings, accompanying specifications, details, designs, and the engagement


**Tony Michael Consulting**  
 23 Durdham Park Drive Broadstairs Kent CT10 1RQ  
 Tel: 01843 894320  
 e : tmc@tmc.org  
 www.tonymichaelcommercial.co.uk  
**2 GILLES LANE CANTERBURY**  
**PROPOSED OCT 23 1:125 @ A3**  
**Dwg. No. 006**

**EXISTING**

 


FRONT ELEVATION

THE MARKAZ

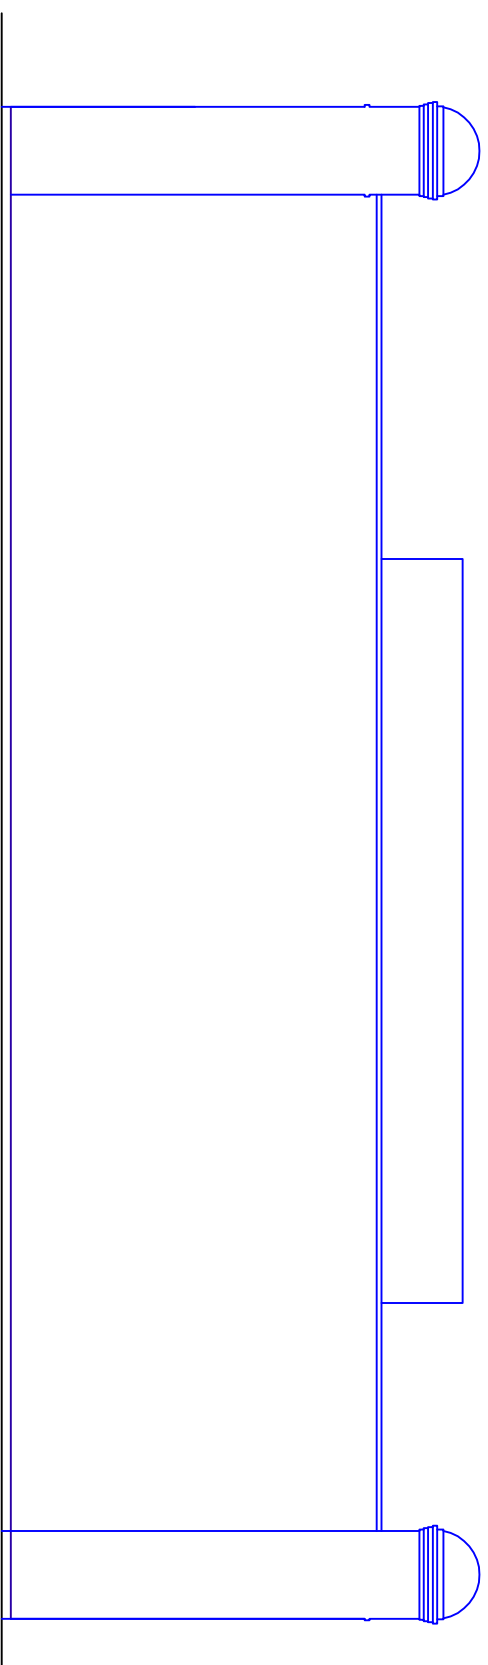

**PROPOSED**

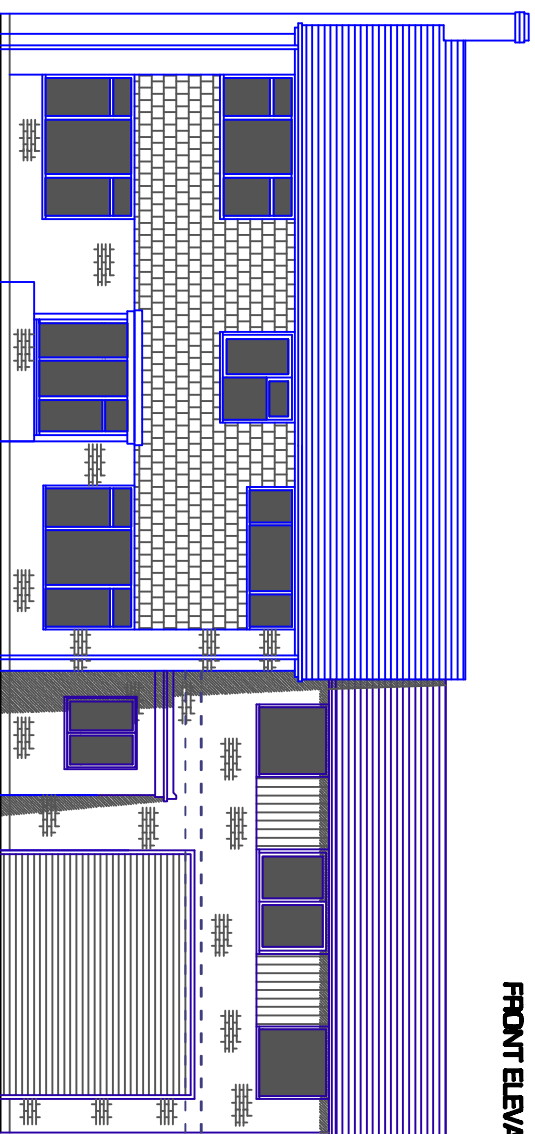

FRONT ELEVATION

THE MARKAZ

