



SITE PLAN
AS EXISTING

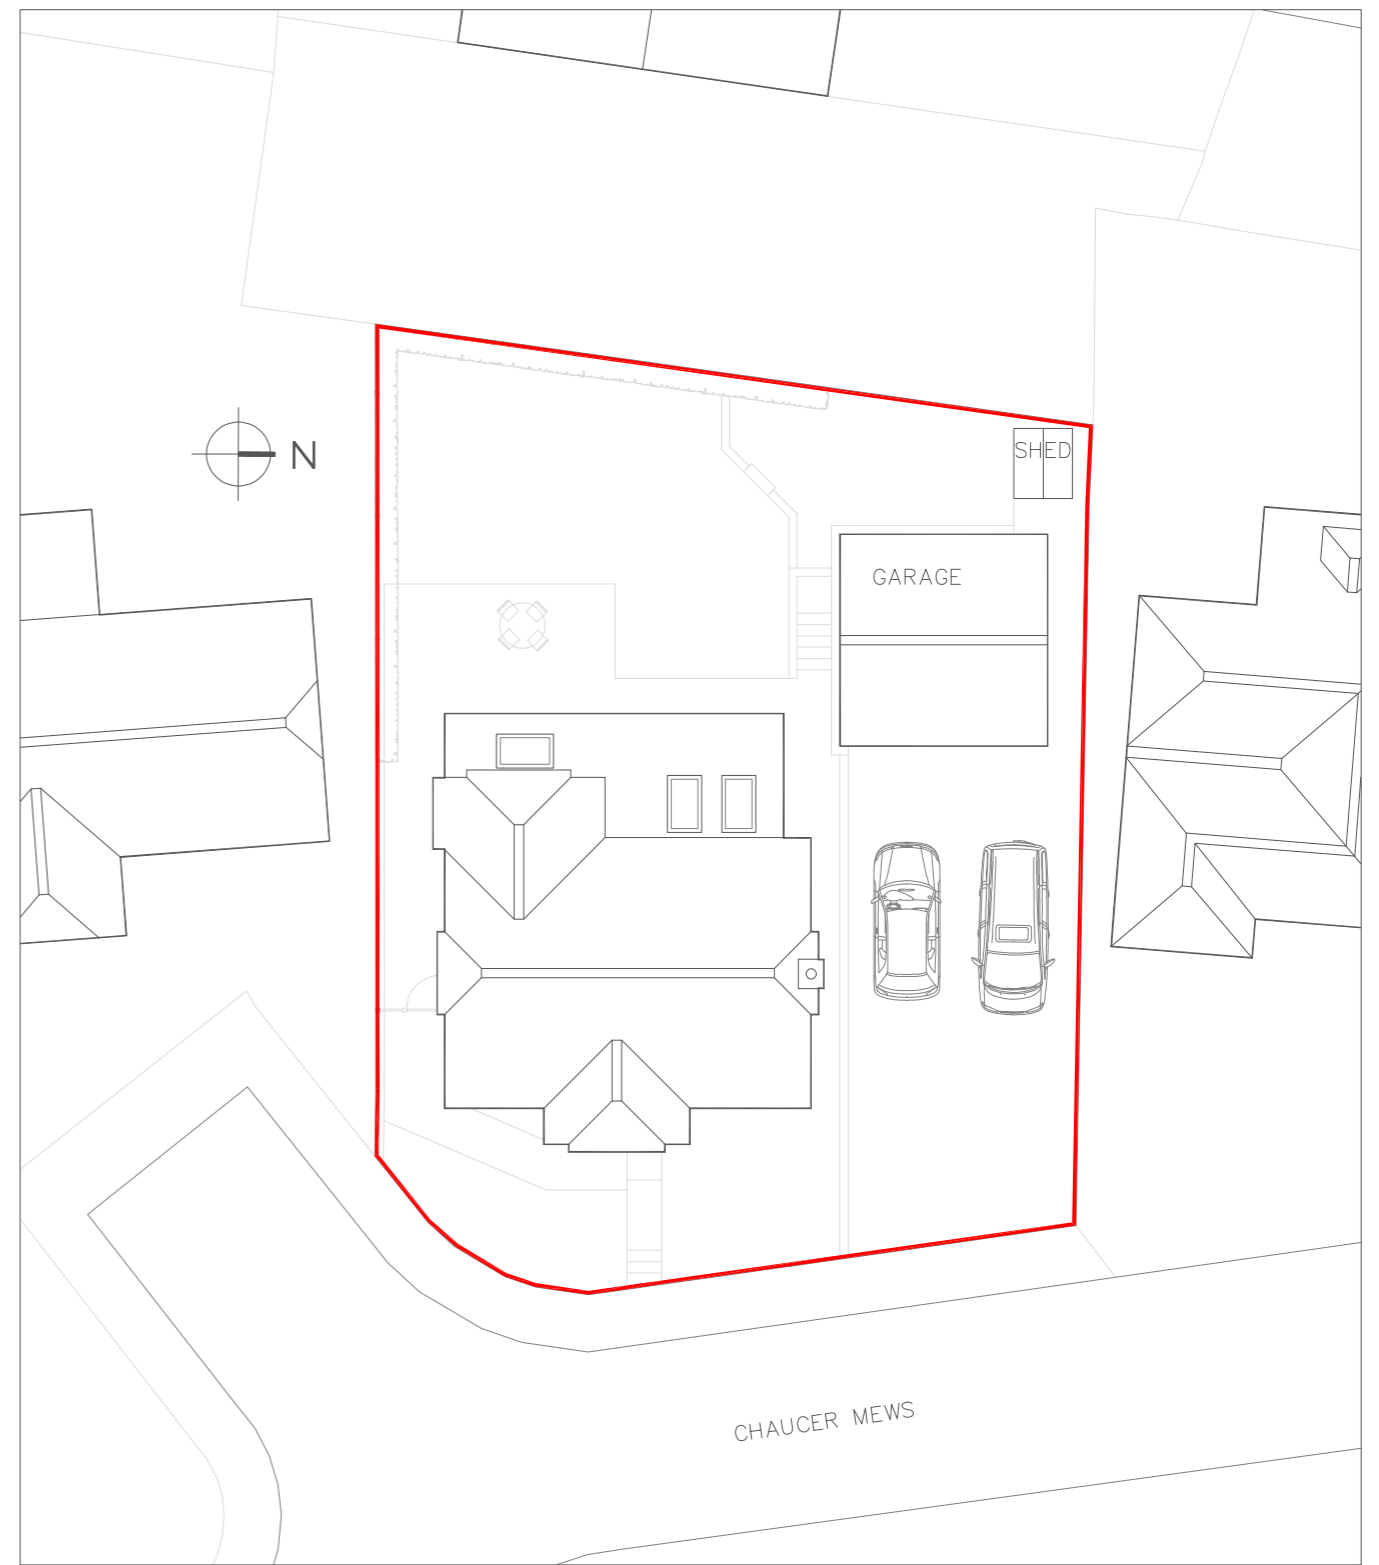

SITE PLAN
AS PROPOSED

 

REVISIONS:

MIRIAM LAYTON ARCHITECTURAL DESIGN



mlyatondesign@gmail.com 01227 752189

PROJECT
9 CHAUCER MEWS, UPPER HARBLEDDOWN, CT2 9BF
REAR EXTENSION & ALTERATIONS TO EXISTING DWELLING

DRAWING
SITE PLAN
AS EXISTING & AS PROPOSED

CLIENT
DR & MR BUCKINGHAM

DRAWN BY
MNL

DATE
OCT 23

PROJECT NO.
2324_14

DRAWING NO.
P01

REVISION
.

SCALE
1:200 @ A3