



Ground Floor Plan

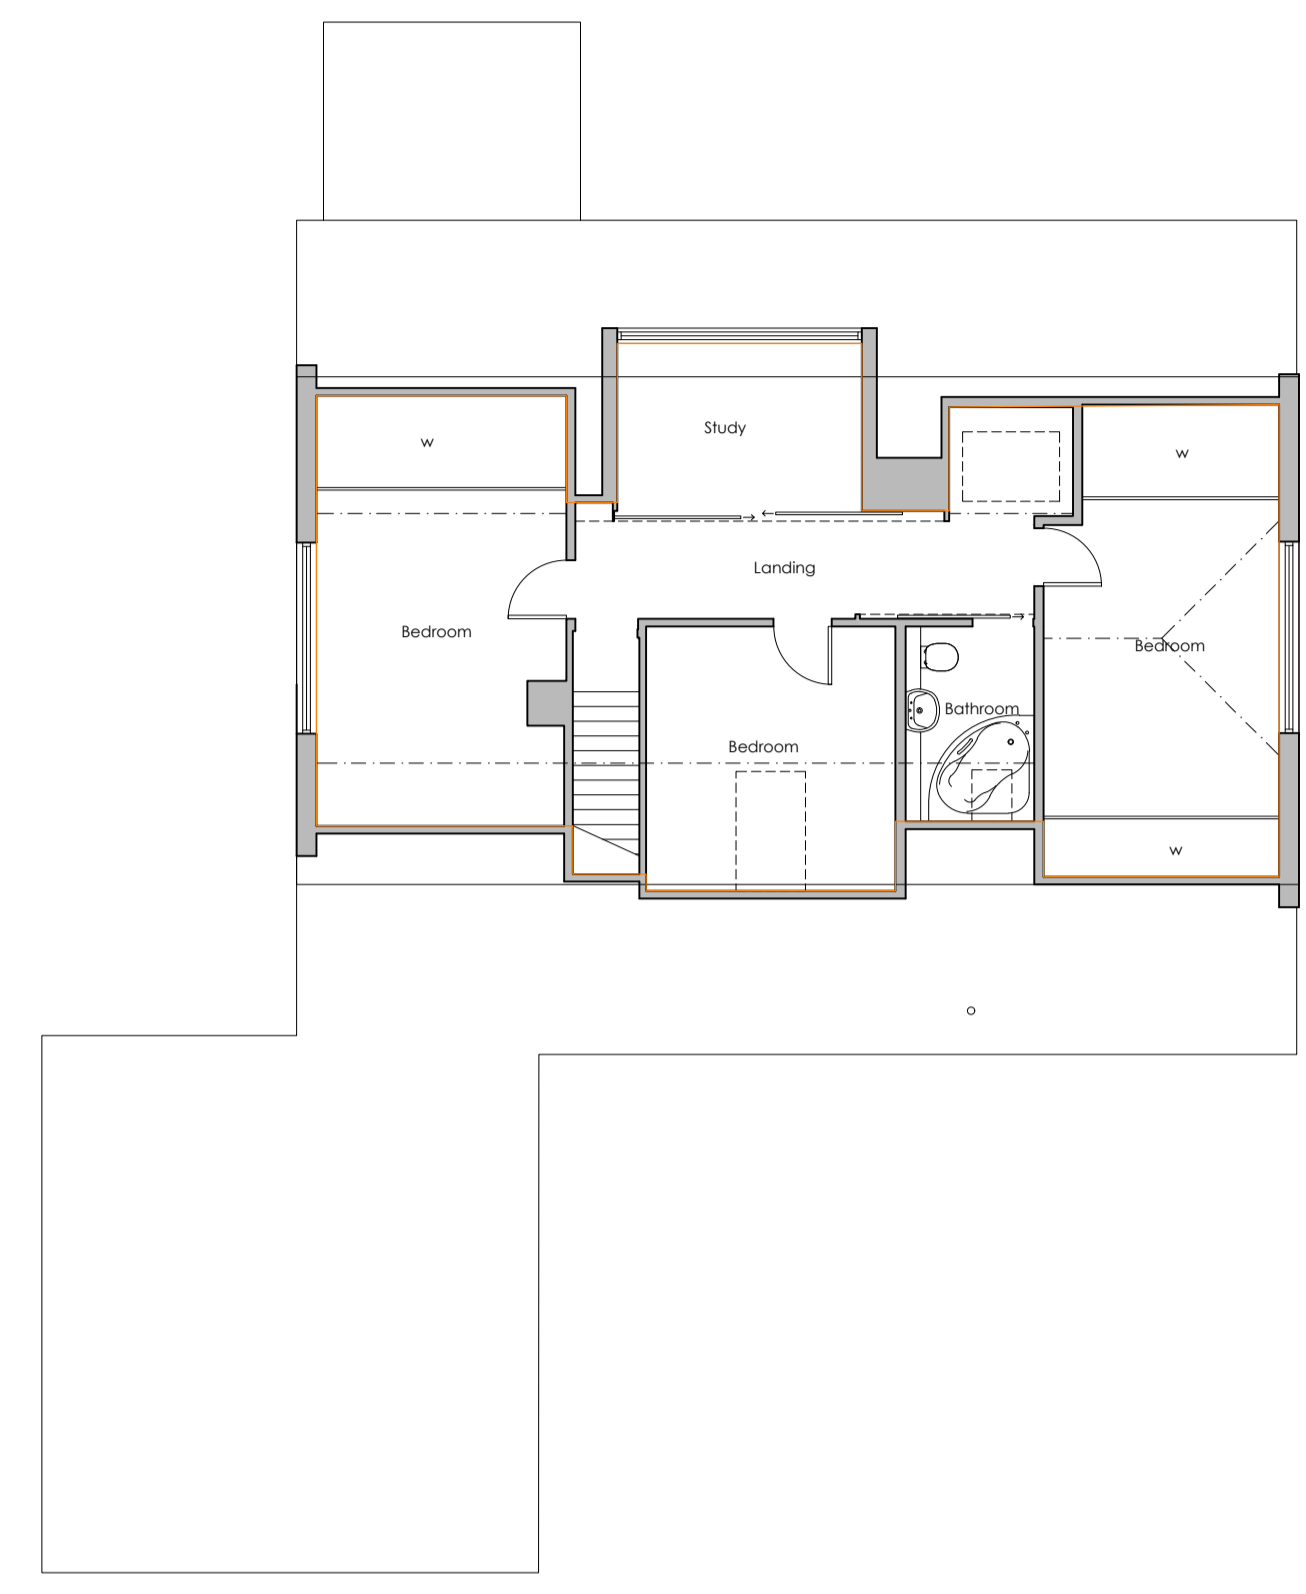


First Floor Plan

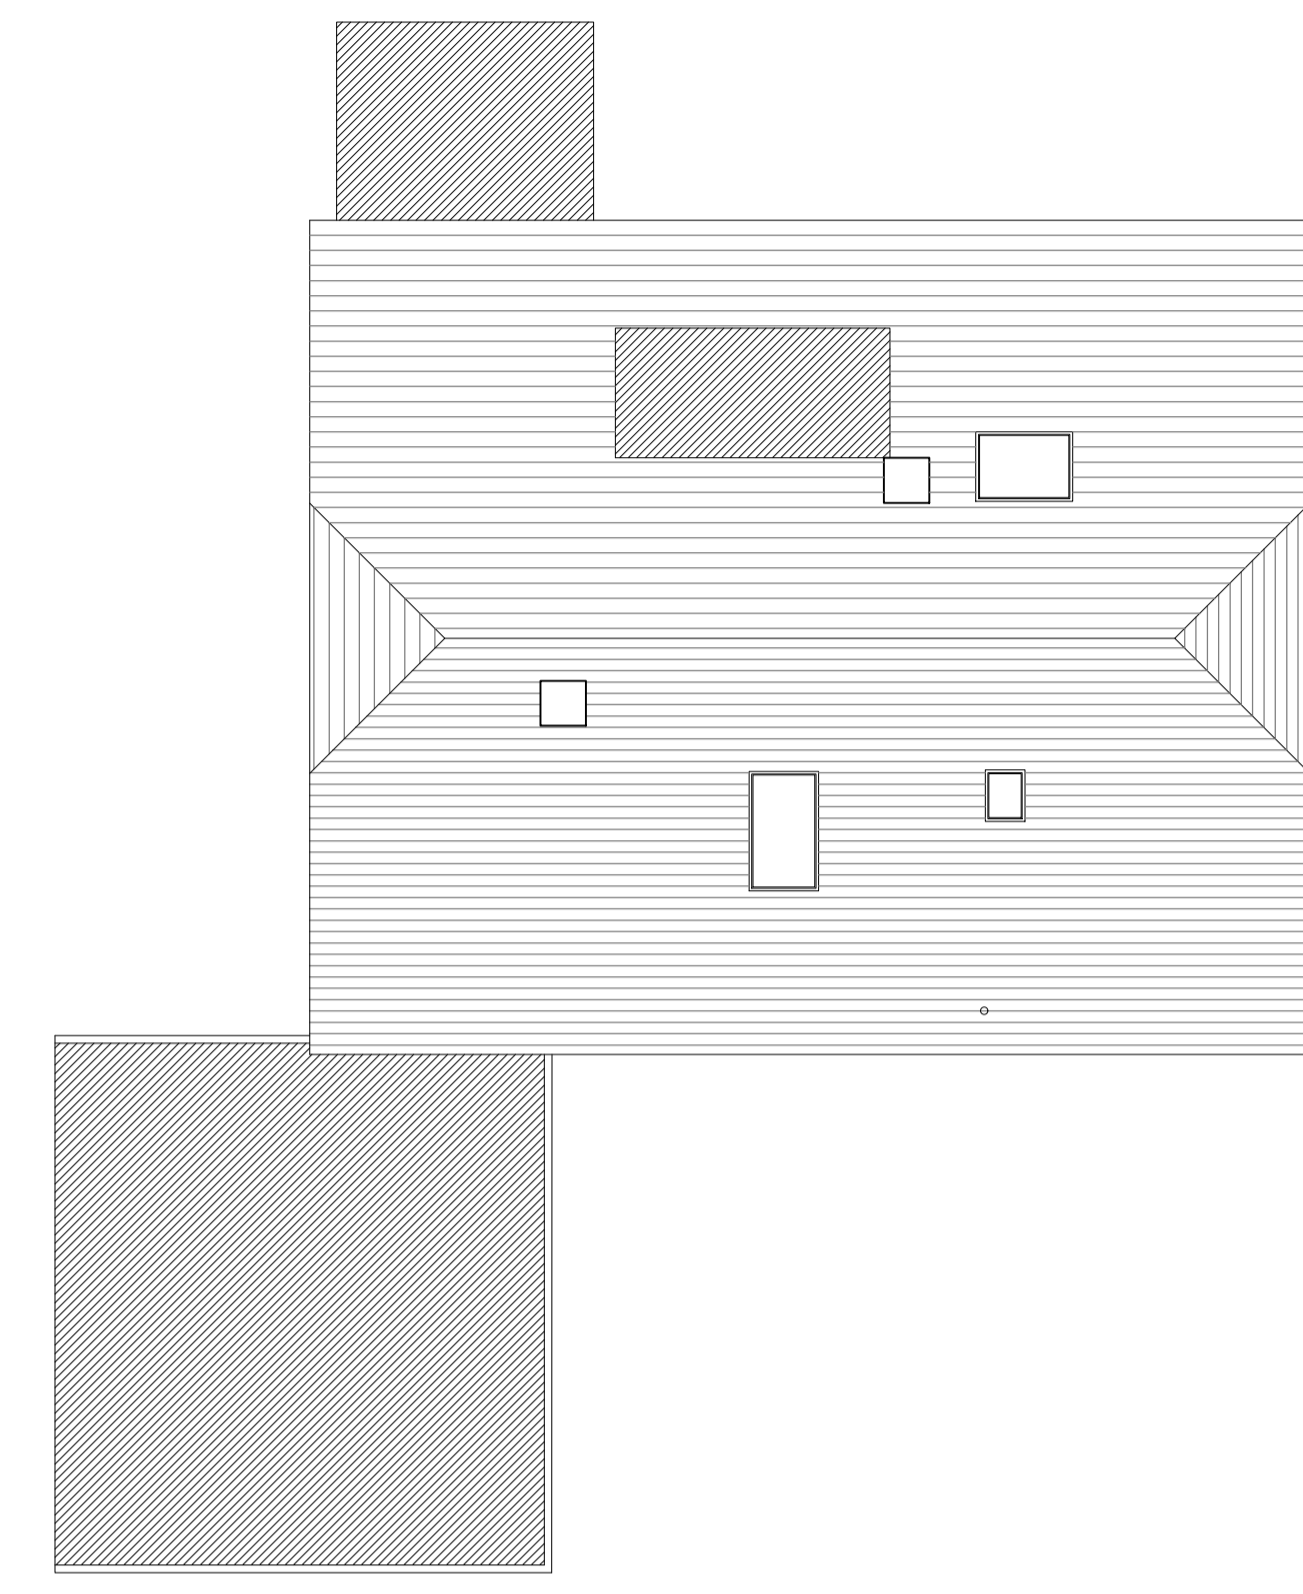

Roof Plan




South Elevation

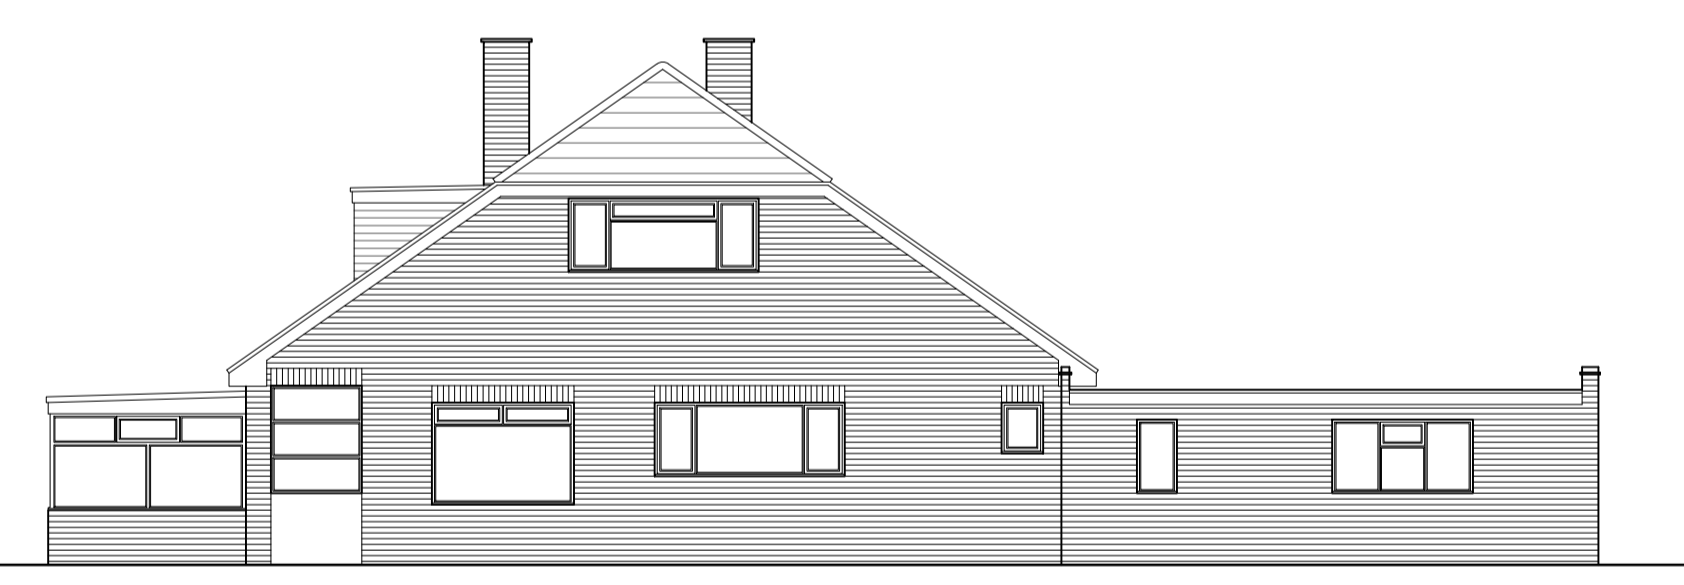

East Elevation





North Elevation

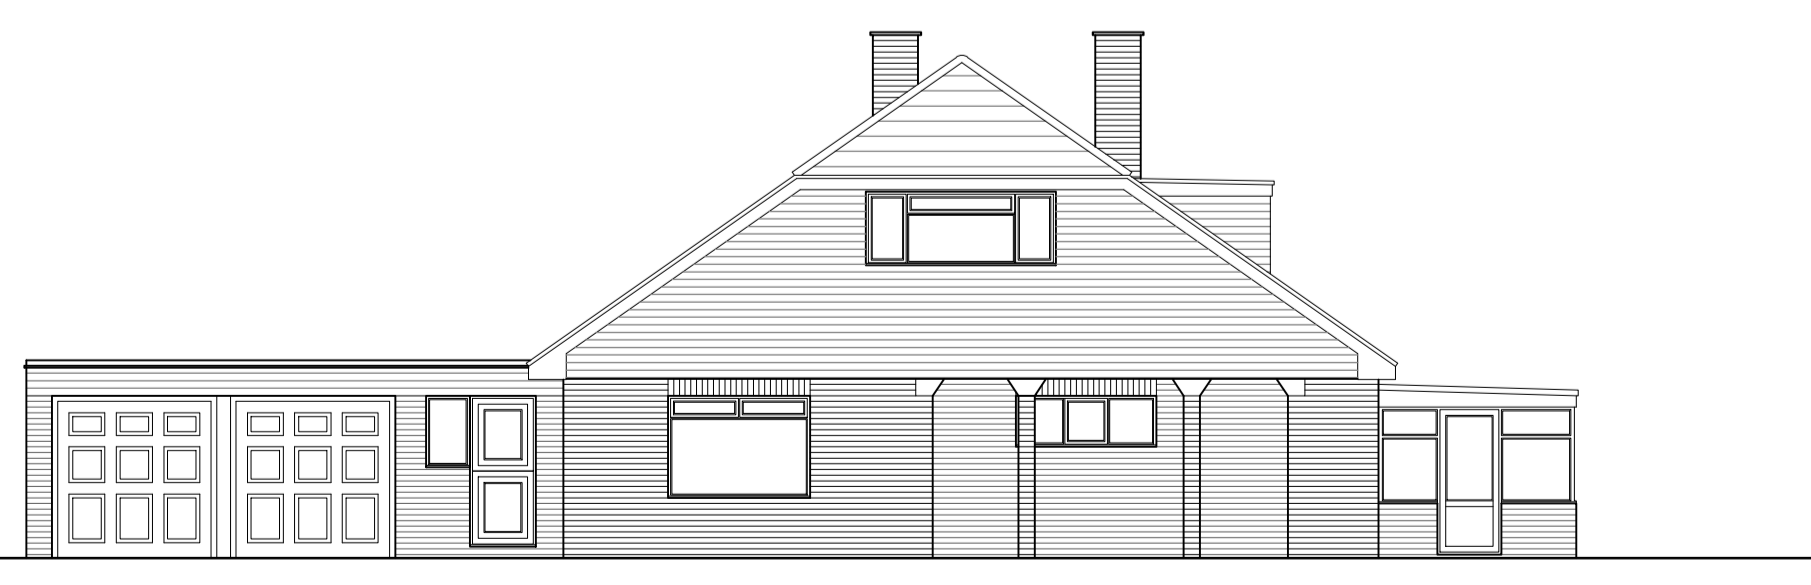

West Elevation



Site Location Plan - Scale 1:1250

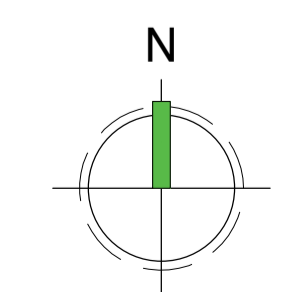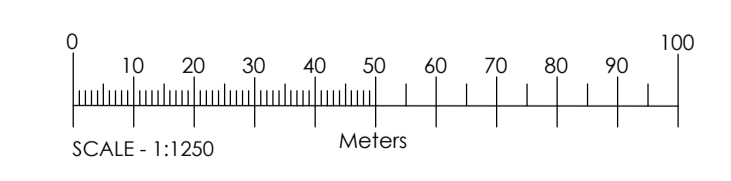

| Rev  | Date              | Comments    |
|--|-------------------|-------------|
| <b>PLANNING</b>  |                   |             |
| Client<br>Mr Christophersen & Ms Riggio  |                   |             |
| Project<br>Eastingdown<br>Aircraft Grange<br>Canterbury<br>Kent<br>CT2 9NN   |                   |             |
| Title<br>Floor Plans & Elevations As Existing<br>& Site Location Plan  |                   |             |
| Project No.<br><b>8471</b>   | Date<br>June 2023 |             |
| Drawing No.<br>8471-PD-001   | Revision          |             |
| Scale<br>1:100@A1<br>1:1250  | Drawn<br>DMW      | Check<br>PH |
| <small>Nepiclar House, London Road,<br/>Wrotham Heath, Kent, TN15 7RS<br/>phone: 01732 753333<br/>fax: 01732 753334<br/>info@offsetarchitects.co.uk<br/>www.offsetarchitects.co.uk</small> |                   |             |

