



Ground Floor Plan

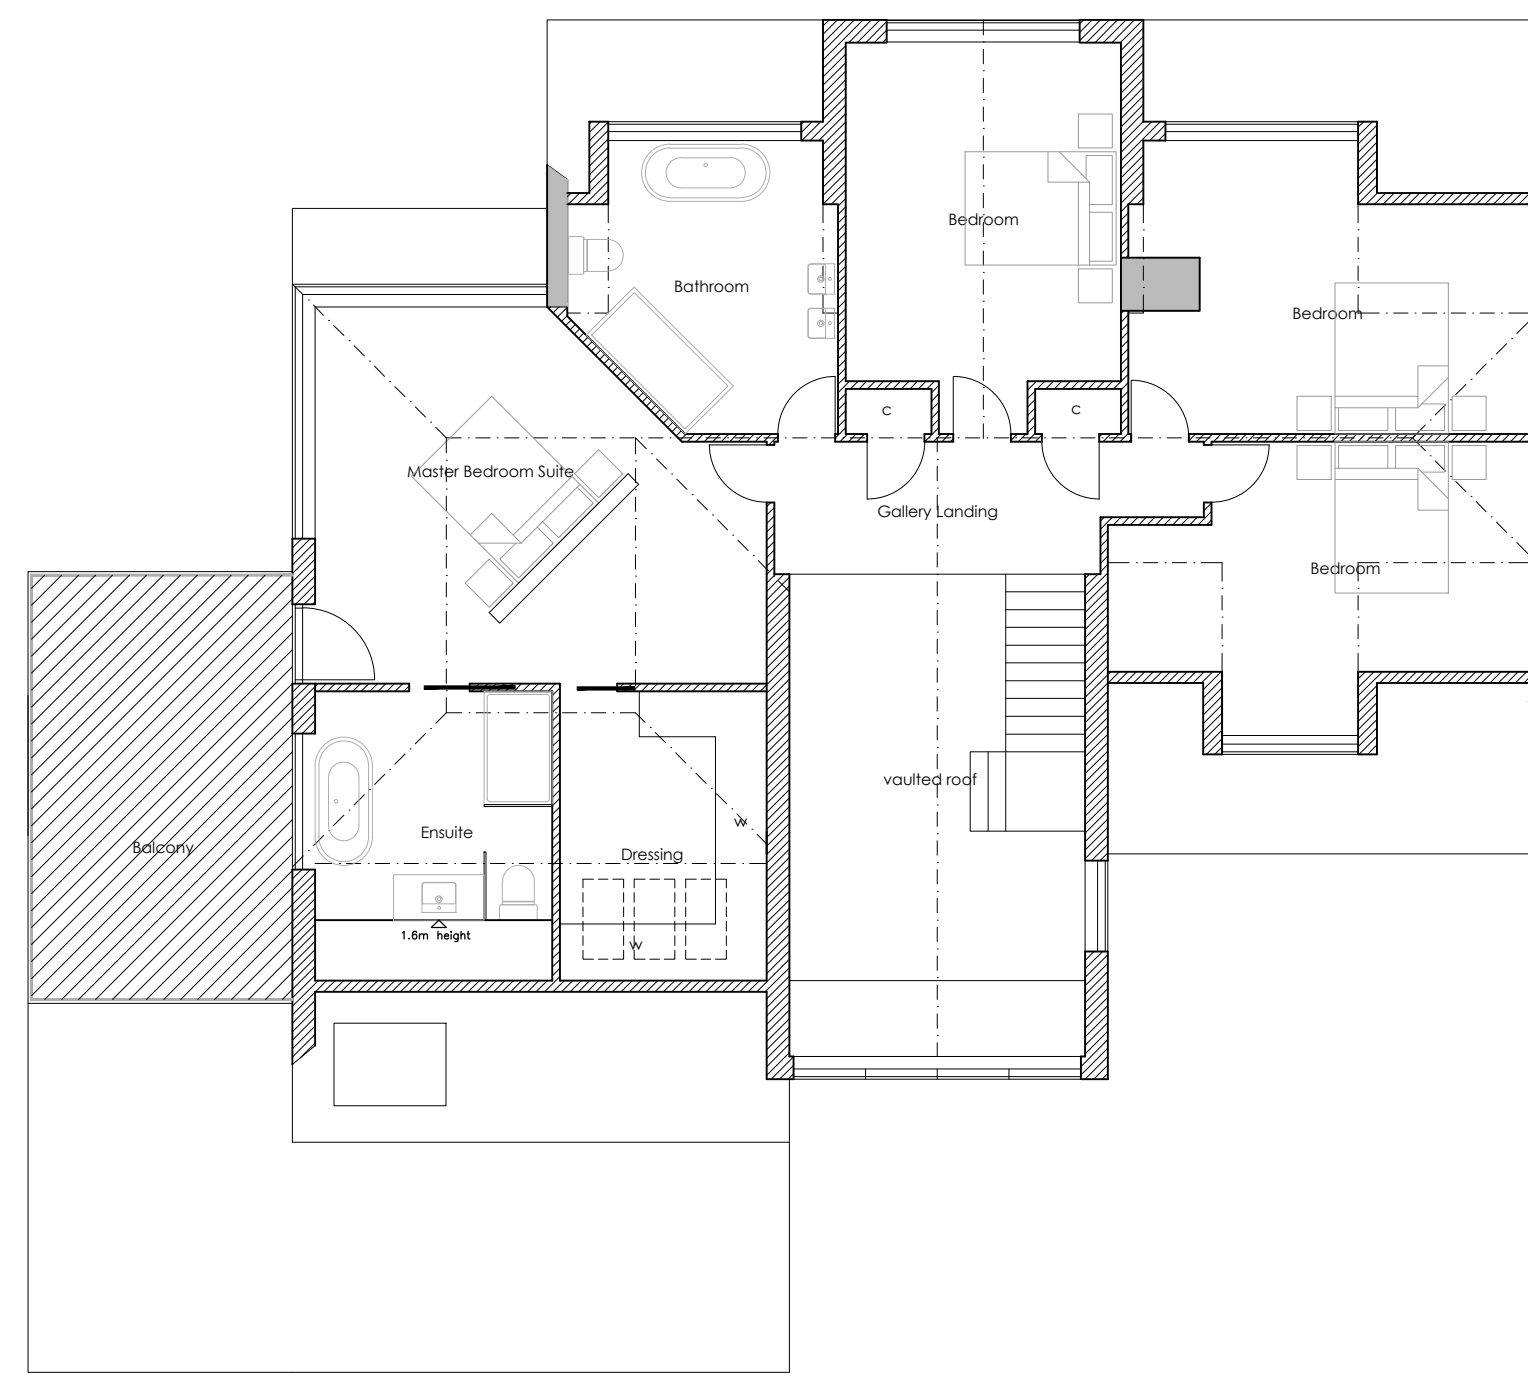

First Floor Plan

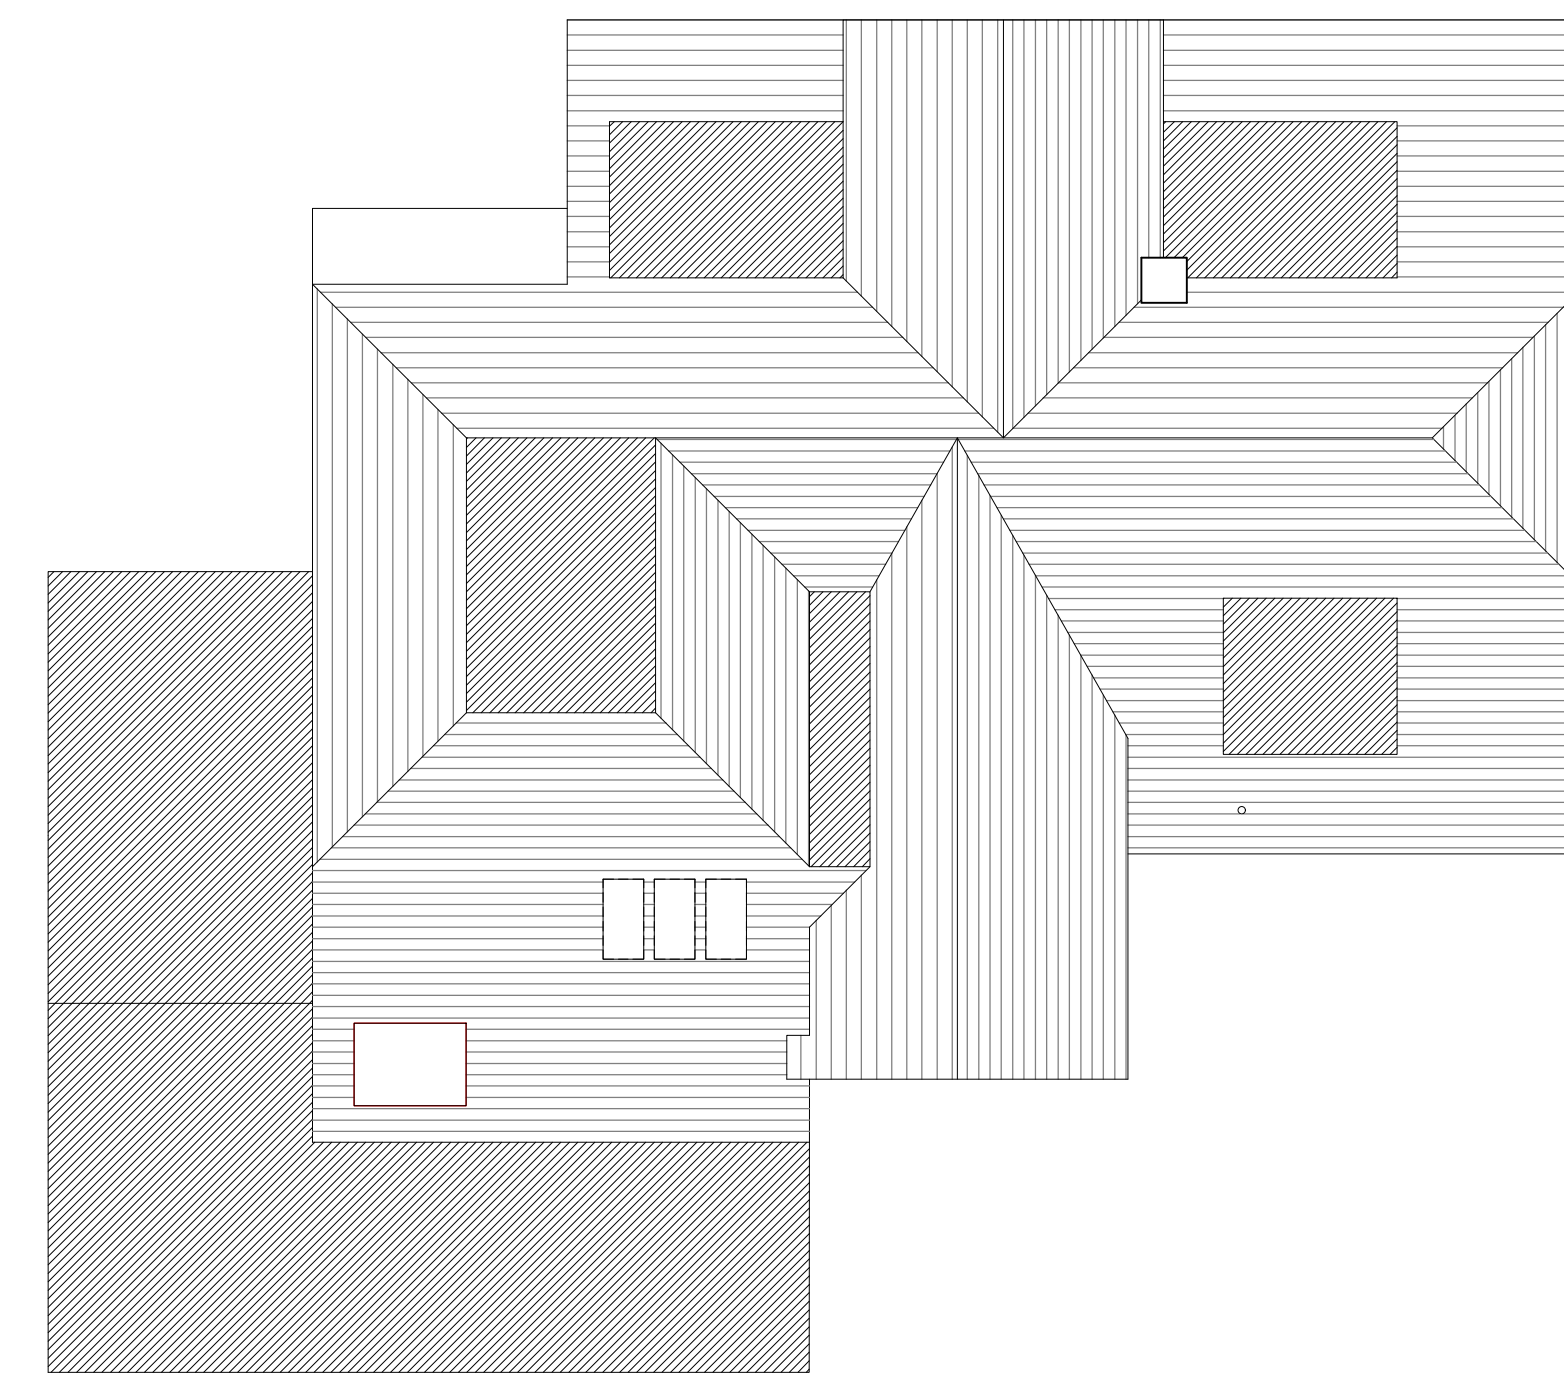


Roof Plan



South Elevation




East Elevation

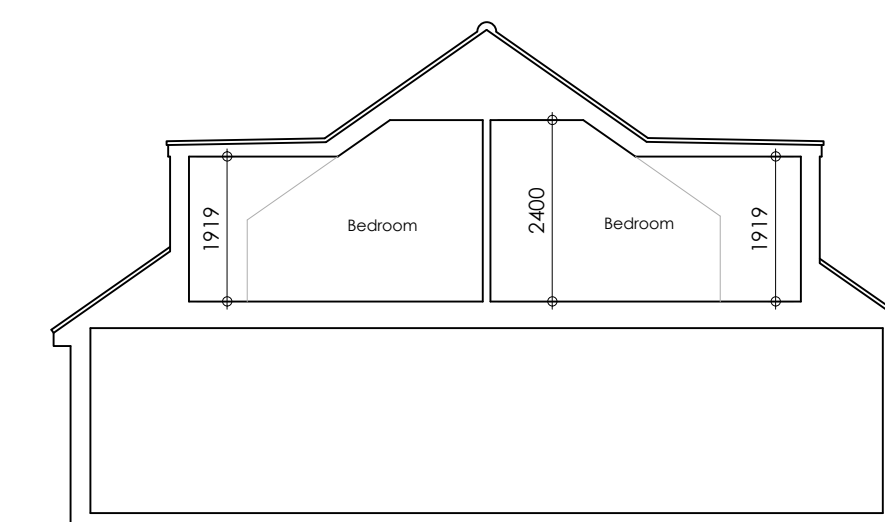

North Elevation



West Elevation

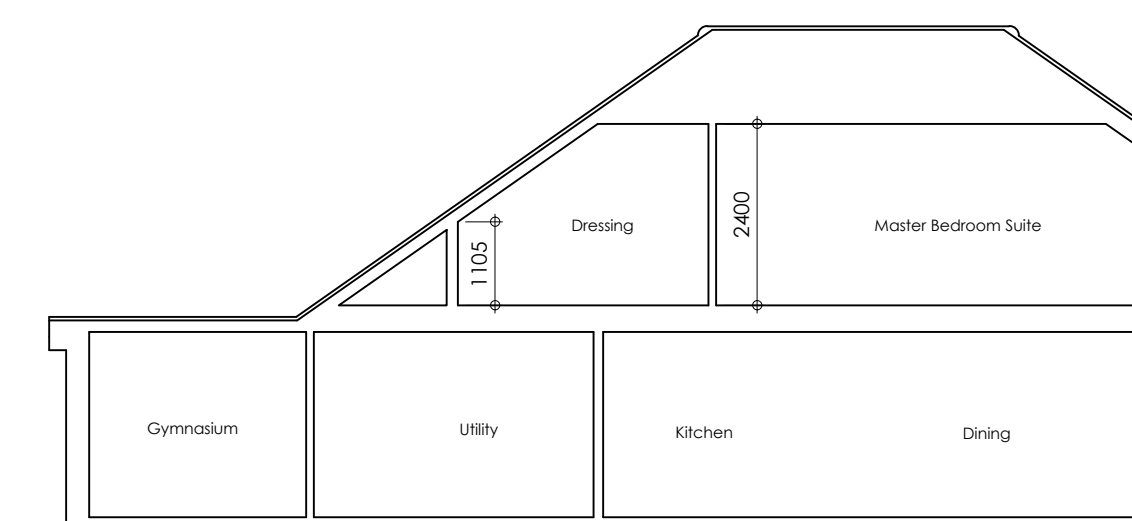

Rev	Date	Comments
PLANNING		
Client Mr Christophersen & Ms Riggio		

Project
Eastingsdown
Aircraft Grange
Canterbury
Kent
CT2 9NN

Title
Floor Plans & Elevations As Proposed

Project No. 8471	Date June 2023
Drawing No. 8471-PD-002	Revision
Scale 1:100@A1	Drawn DMW Check PH