



NOTES:
 THIS DRAWING IS COPYRIGHT OF THE ARCHITECTS AND
 MUST NOT BE USED WITHOUT THEIR PERMISSION. ALL
 DIMENSIONS TO BE CHECKED ON SITE. DISCREPANCIES AND
 OMISSIONS TO BE REPORTED IMMEDIATELY TO THE
 ARCHITECT.

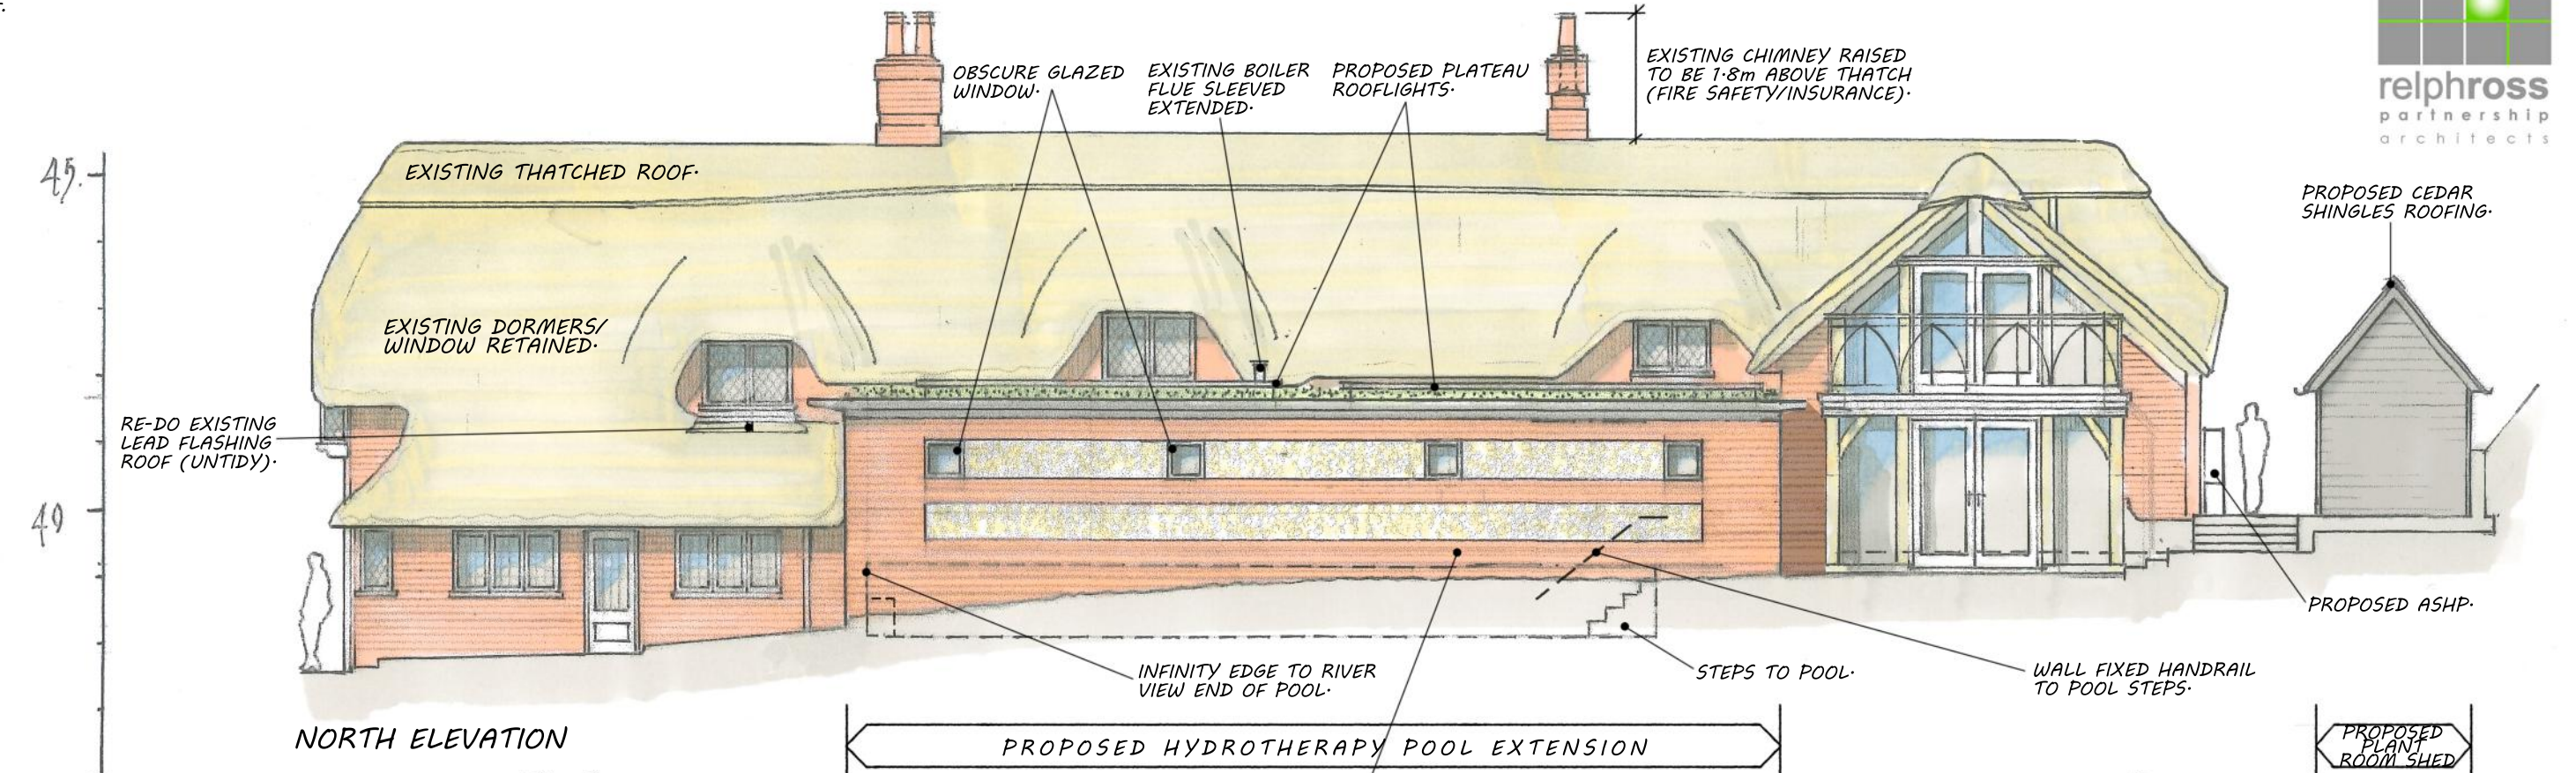

NORTH ELEVATION

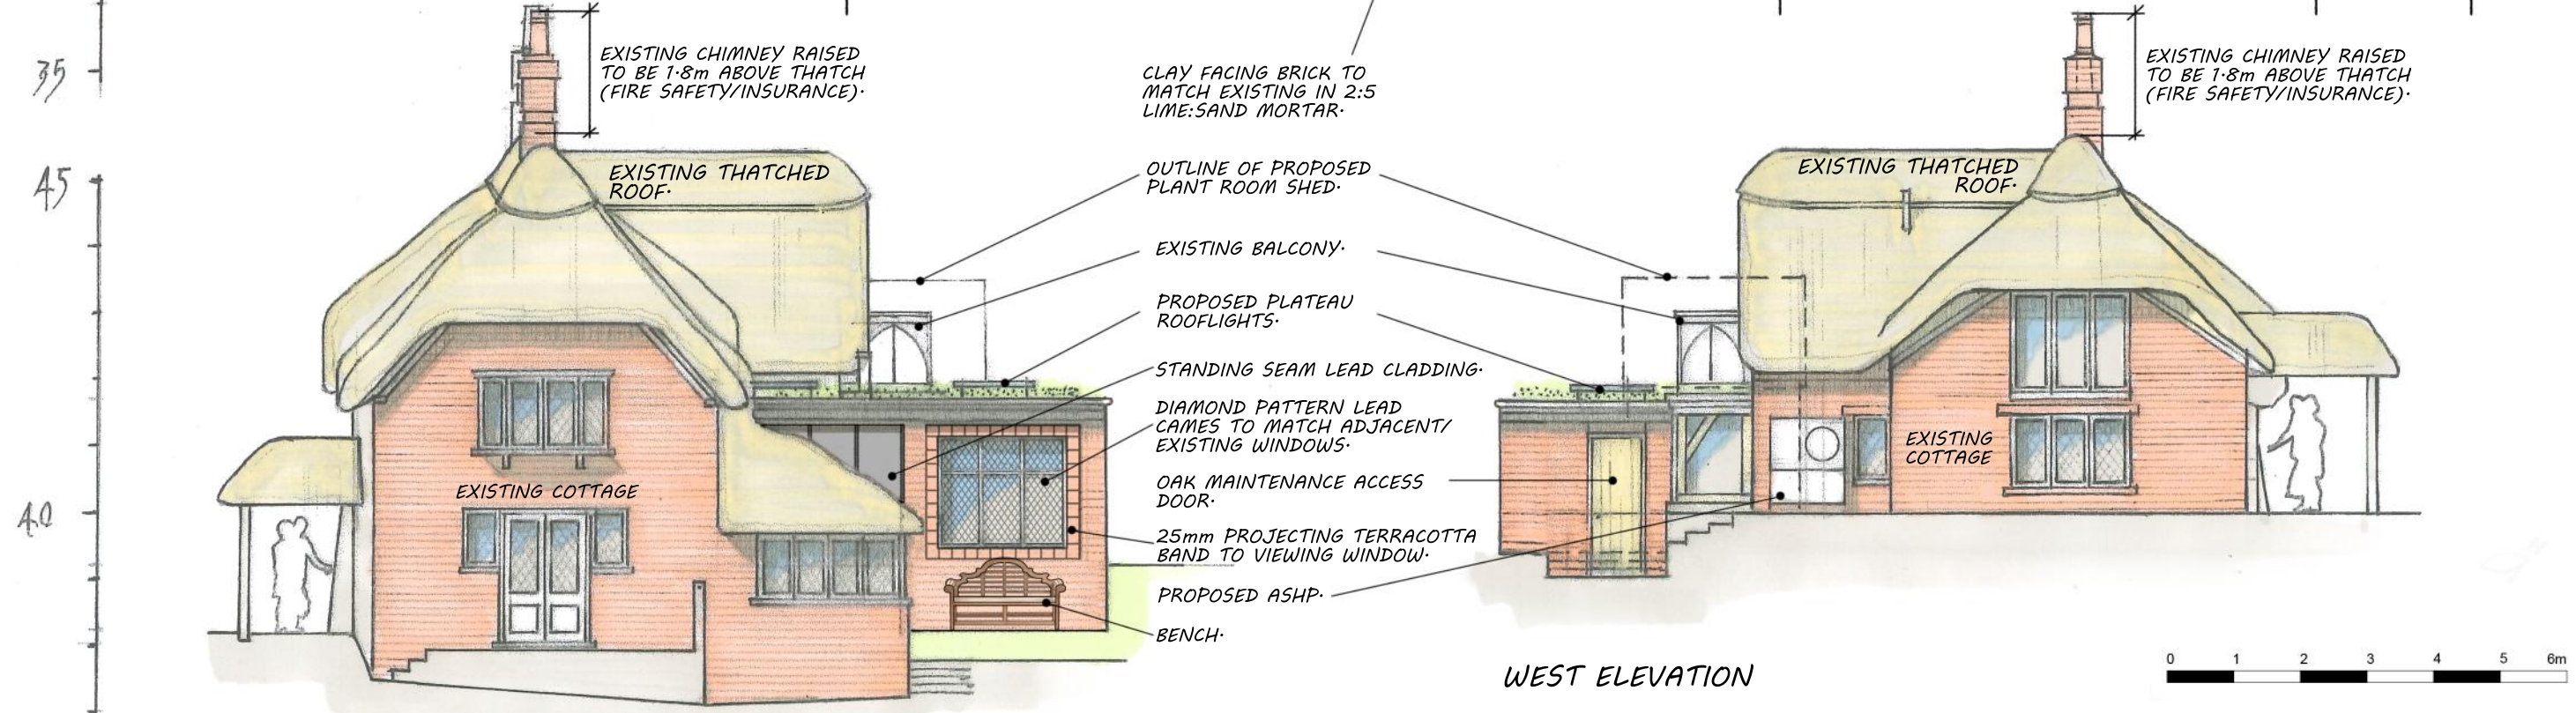

WEST ELEVATION



EAST ELEVATION

REV C - PLANNING/LBC APPLICATION - 13/11/23
 REV B - DRAWING AMENDED - 01/11/23
 REV A - DRAWING AMENDED TO PLANNERS COMMENTS - 30/10/23
DWG NO° 23/3436/303 C

**PROPOSED EXERCISE POOL & ALTERATIONS, AT KINGFISHER LODGE, LONGSTOCK, HAMPSHIRE,
 PROPOSED ELEVATIONS, SCALE 1:100 @ A3, R.R.P.L. JANUARY 2023**